
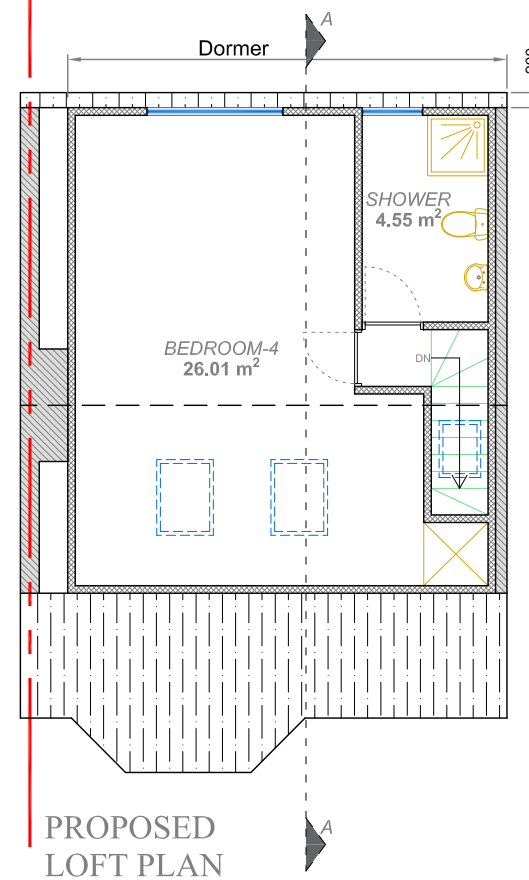
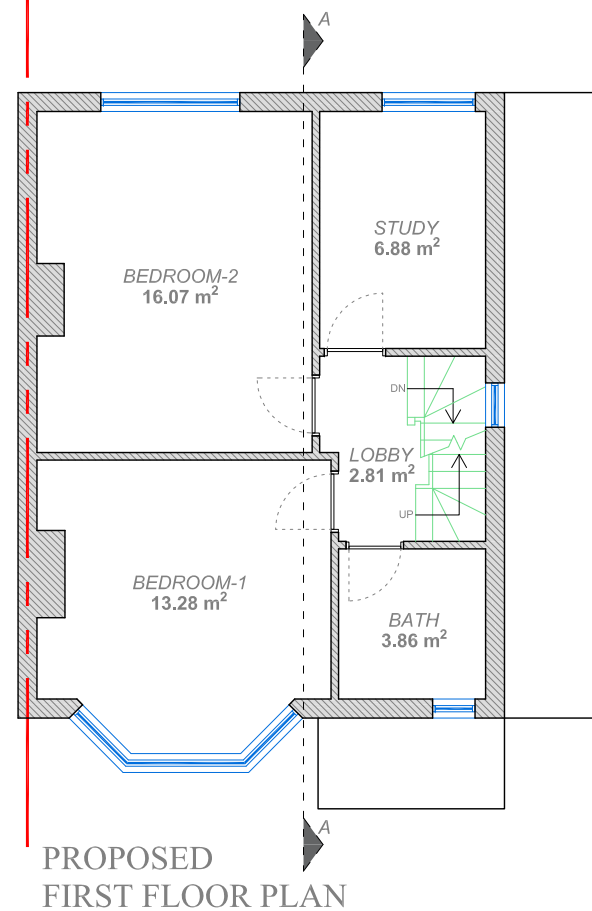


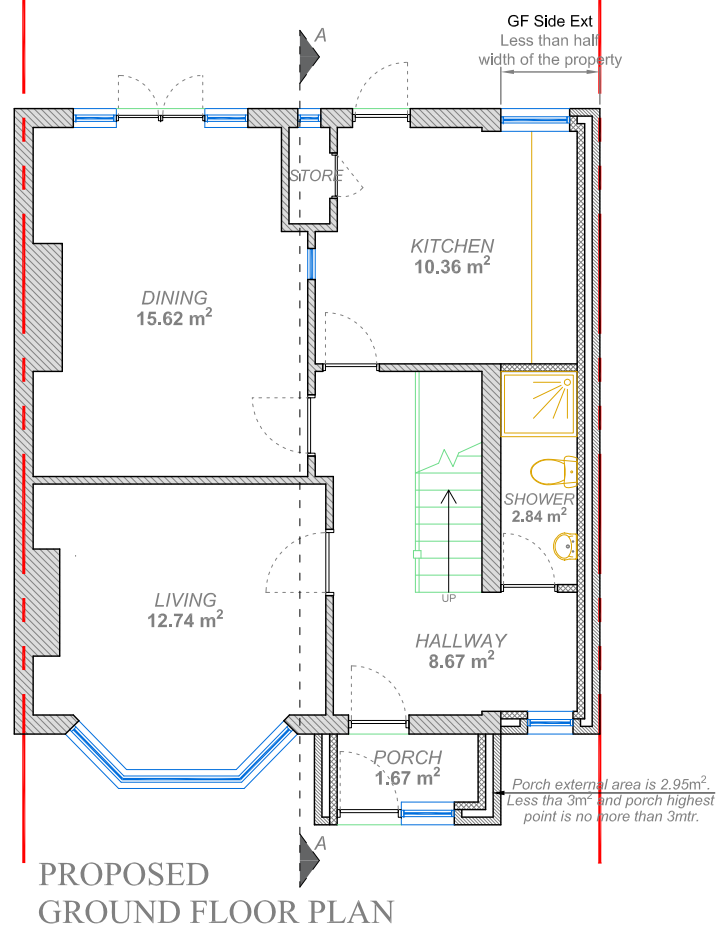

NOTES

1. THIS DRAWING IS NOT FOR CONSTRUCTION.
2. ALL DIMENSION ARE IN MILLIMETERS.
3. ALL DIMENSIONS ARE TO BE CHECKED ON SITE AND THE ARCHITECT IS TO INFORM OF ANY DISCREPANCIES BEFORE CONSTRUCTION COMMENCES.
4. ALL REFERENCES TO DRAWINGS REFER TO CURRENT REVISION OF THAT DRAWING.

LIABILITY

NO LIABILITY IS ACCEPTED TO ANY THIRD PARTY RELYING ON INFORMATION CONTAINED IN THIS DRAWING. CONTRACTORS MUST VERIFY ALL DIMENSIONS ON SITE BEFORE COMMENCING ANY WORK ON SITE OR PREPARING CONSTRUCTION DRAWINGS.

PARTY WALL

WORKS TO A PARTY WALL STRUCTURE OR WITHIN 3 METERS OF THE LINE OF JUNCTION WILL REQUIRE NOTICES SERVED UPON YOUR NEIGHBOUR(S). WHERE DISPUTES ARISE, A PARTY WALL AWARD MAY NEED TO BE PREPARED PRIOR TO ANY WORKS COMMENCING ON SITE.

Scale 1:100@A3



02081948210

info@ArkiDraft.com

www.ArkiDraft.com

PROJECT:

60 BELMORE AVENUE, HAYES, UB4 0RD

CLIENT:

DWG TITLE:

PROPOSED FLOOR PLANS

DWG NO: 60BA/22

DRAWN BY: PL

DATE : 03-12-2025

ISSUE:

A