




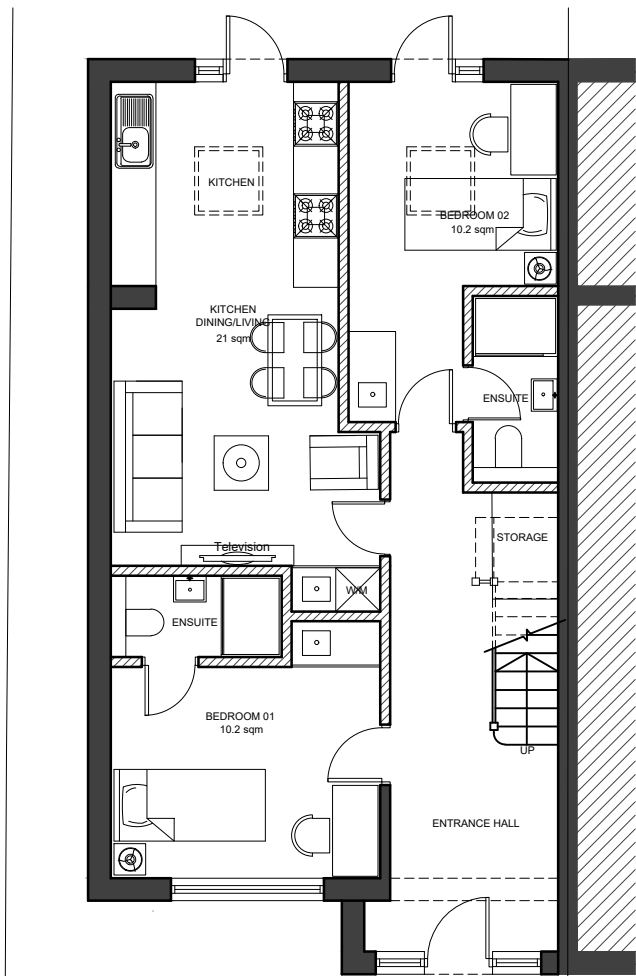


01 - GROUND FLOOR PLAN

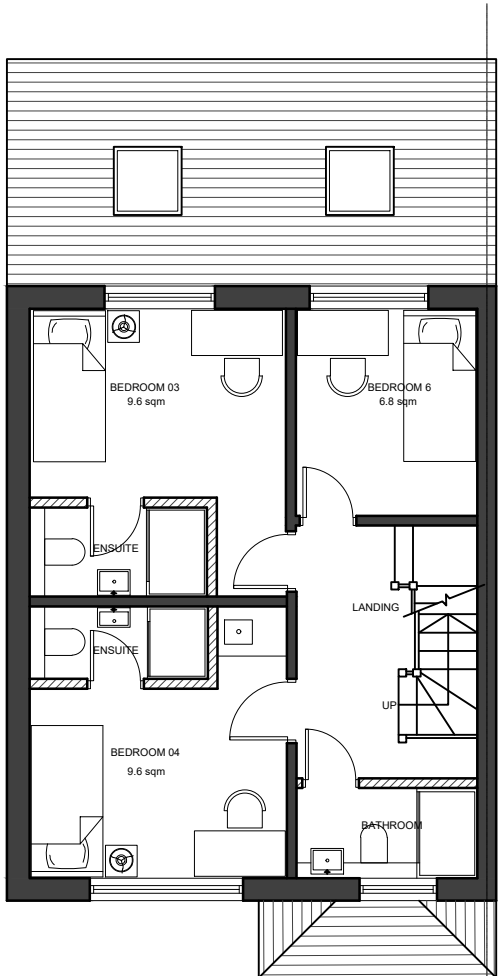

02 - FIRST FLOOR PLAN

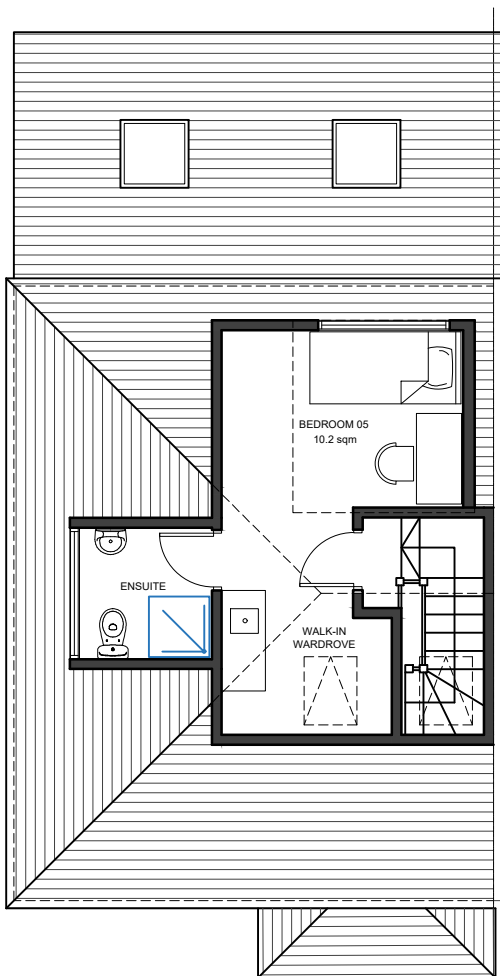

03 - LOFT FLOOR PLAN

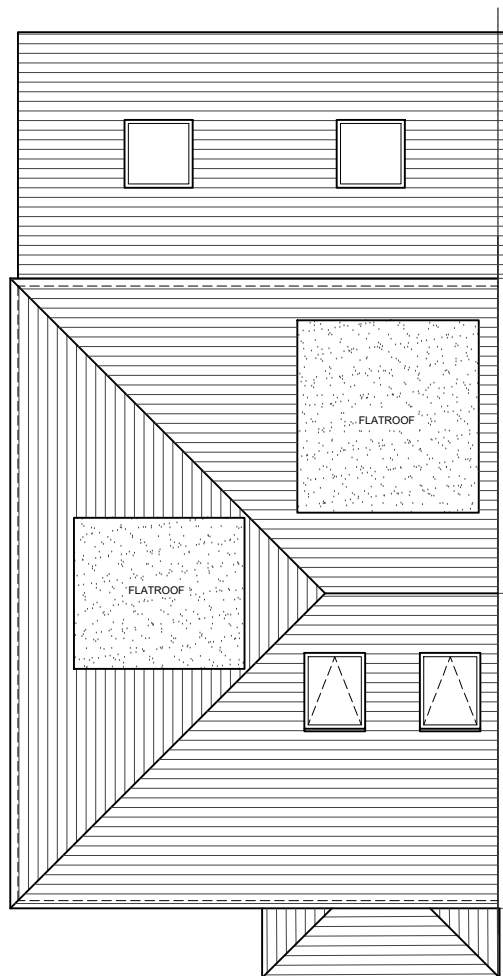

04 - ROOF PLAN

- NOTES
- Dimensions are not to be scaled from this drawing by contractors. The contractor is requested to check all dimensions before the work started.
 - Report any discrepancies to the client or architect before undertaking the work described in the drawings.
 - Dimensions are approximate site dimensions and are to be verified by the contractor on site before any fabrication/site works i.e foundations etc occur
 - Contractor is responsible for all temporary propping to existing structure


AREA SCHEDULE	
TYPE	AREA (GIA)
BEDROOM 1 + EN-SUITE	10.5 sqm + 2.4 sqm
BEDROOM 2 + EN-SUITE	10.2 sqm + 2.6 sqm
BEDROOM 3 + EN-SUITE	9.70 sqm + 2.65 sqm
BEDROOM 4 + EN-SUITE	9.60 sqm + 2.2 sqm
BEDROOM 5 + EN-SUITE	10.2 sqm + 2.9 sqm
BATHROOM	2.7 sqm
BEDROOM 6	6.8 sqm
SHARED KITCHEN & DINING	21.0 sqm



05 - FRONT ELEVATION



06 - REAR ELEVATION

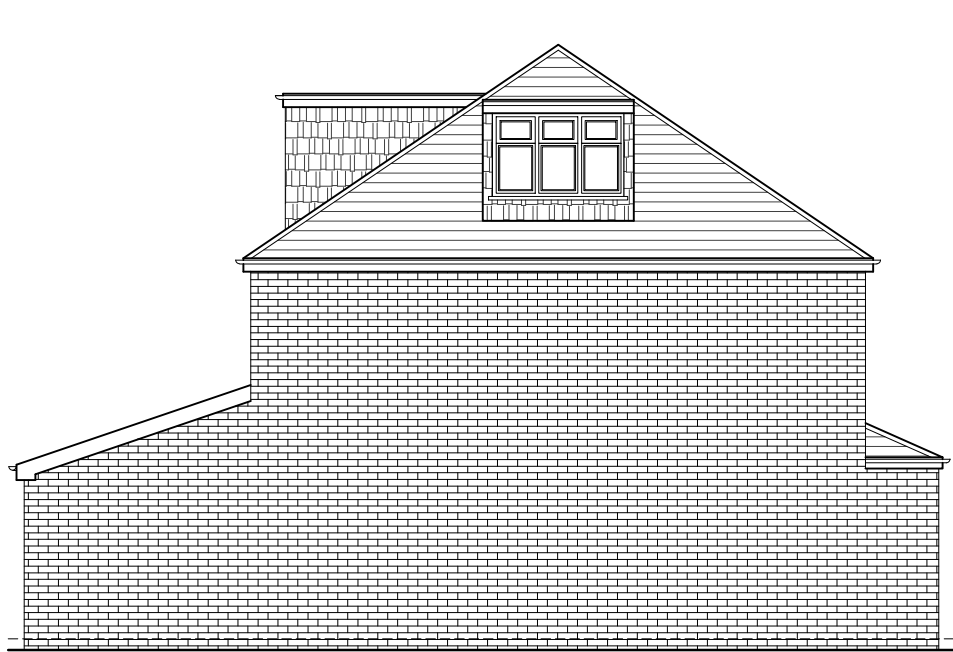

07 - SIDE ELEVATION

0 1 2m 3 4 5m
Scale

REVISIONS			
NO.	DESCRIPTION	DATE	BY

FULL PLANNING APPLICATION

DESIGN ENDEAVOURS LTD M: 07869580774, 07824773079 E: design.endeavour@gmail.com			
Project 245 WEST END ROAD RUISLIP LONDON, HA4 6QR			
Title PROPOSED PLANS & ELEVATIONS			
Scale 1:100@A3	Drawn JTS	Approved	Date JUNE 25
Job No. DE-1258/25	Drawing No. PF-245 WR-03	Rev.	B