



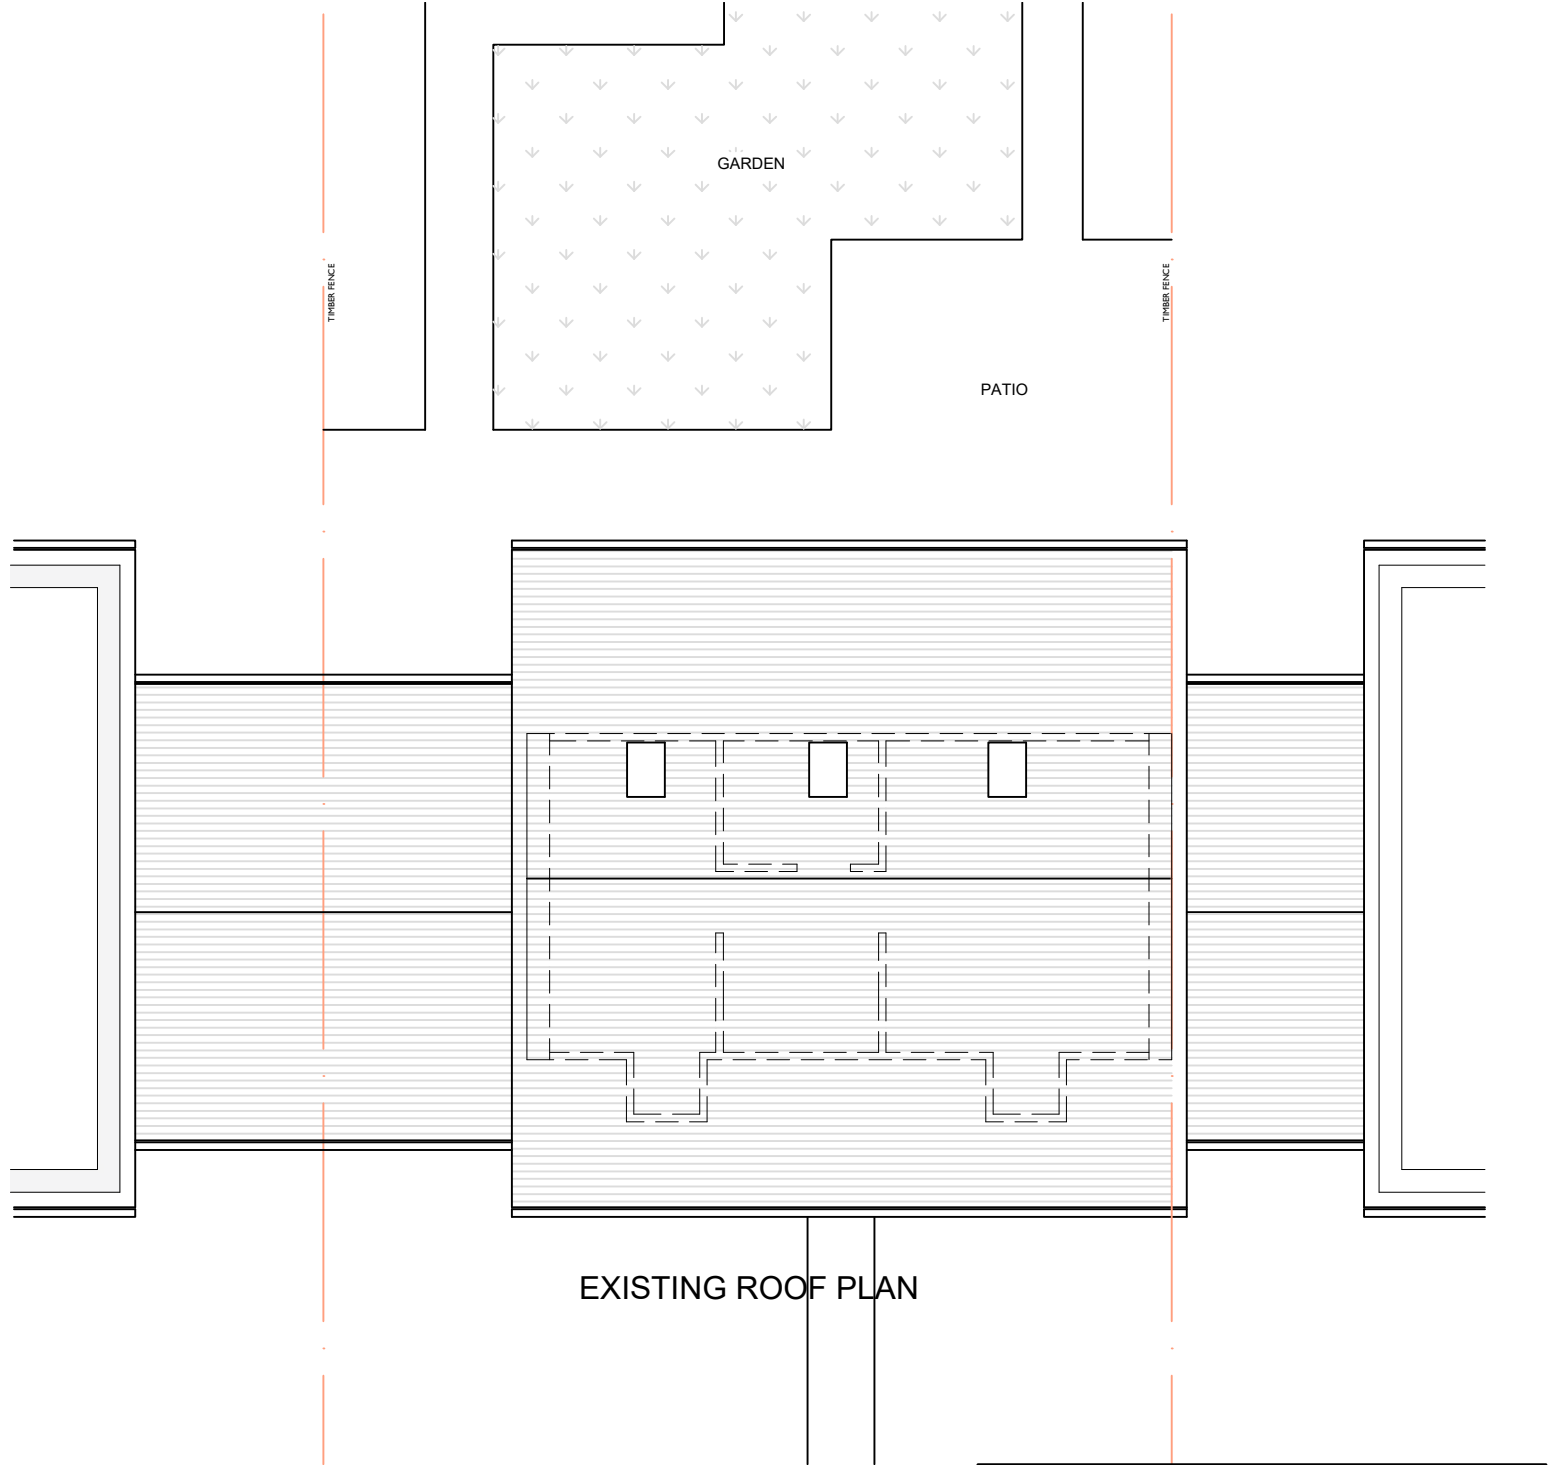

Client MR AMBARISH AMIN		
LONDON INTERIORS UNIT 8 BOWMAN TRADING ESTATE WESTMORELAND ROAD LONDON NW9 9RL		
Project 126 WRAYSBURY DRIVE YIEWSLEY UB7 7FR		
Drawing Title EXISTING LOFT & ROOF PLANS		
Drawing No PR24-098b	Rev.	
Drawn By: AS	Scale: 1/100	Date: 05/12/2025

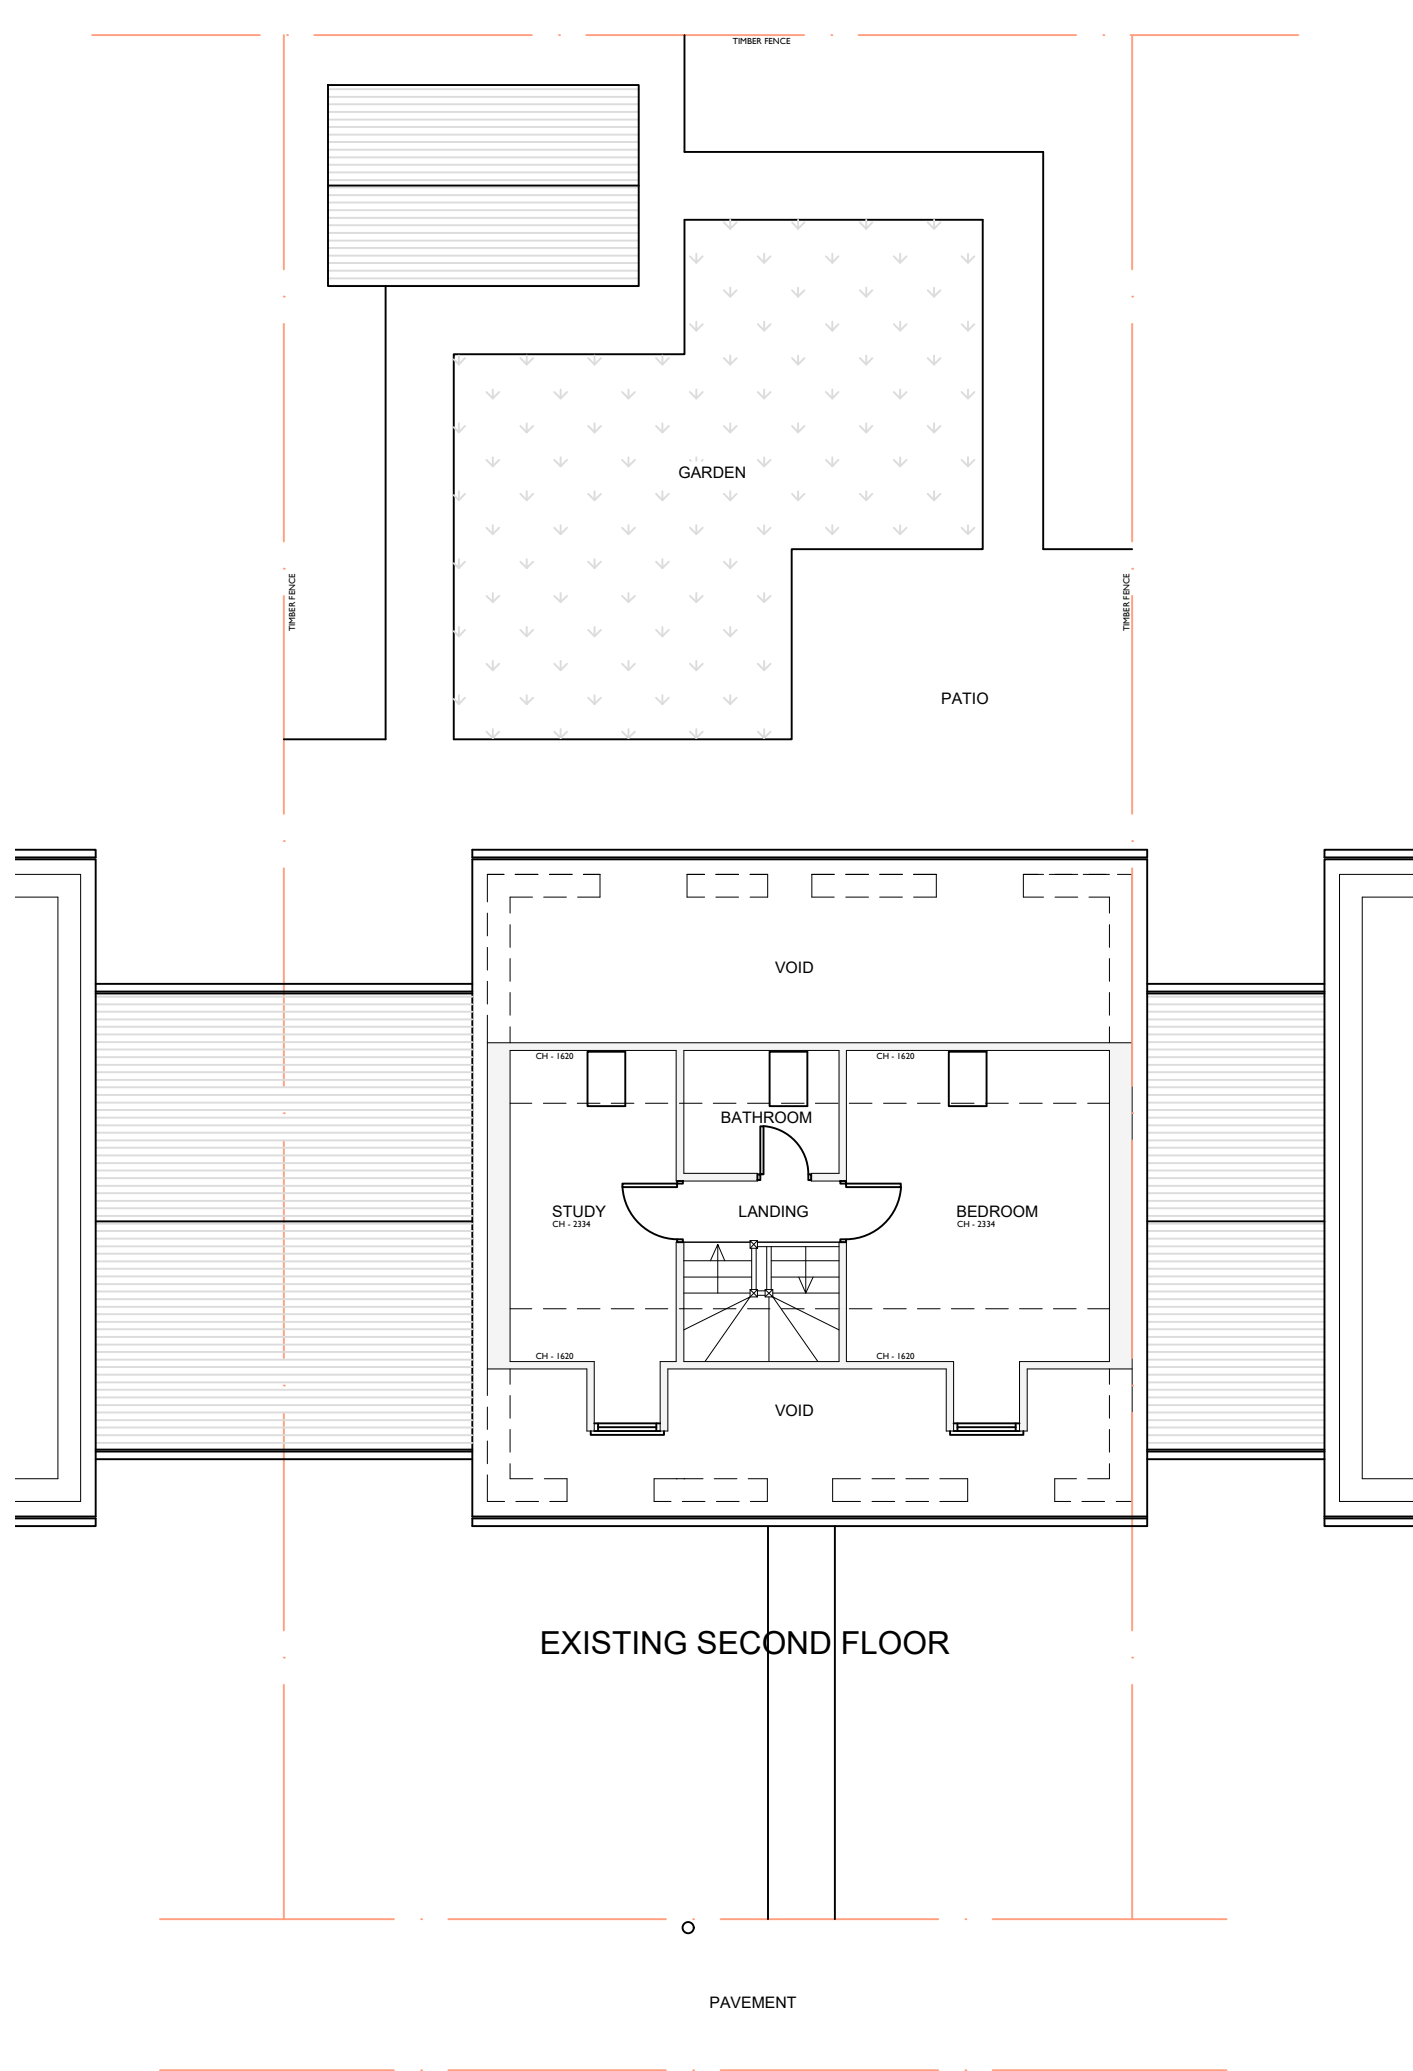