


NOTES: RESPONSIBILITY IS NOT ACCEPTED FOR ERRORS MADE BY OTHERS IN SCALING FROM THIS DRAWING. ALL CONSTRUCTION INFORMATION SHOULD BE TAKEN FROM FIGURED DIMENSIONS ONLY.

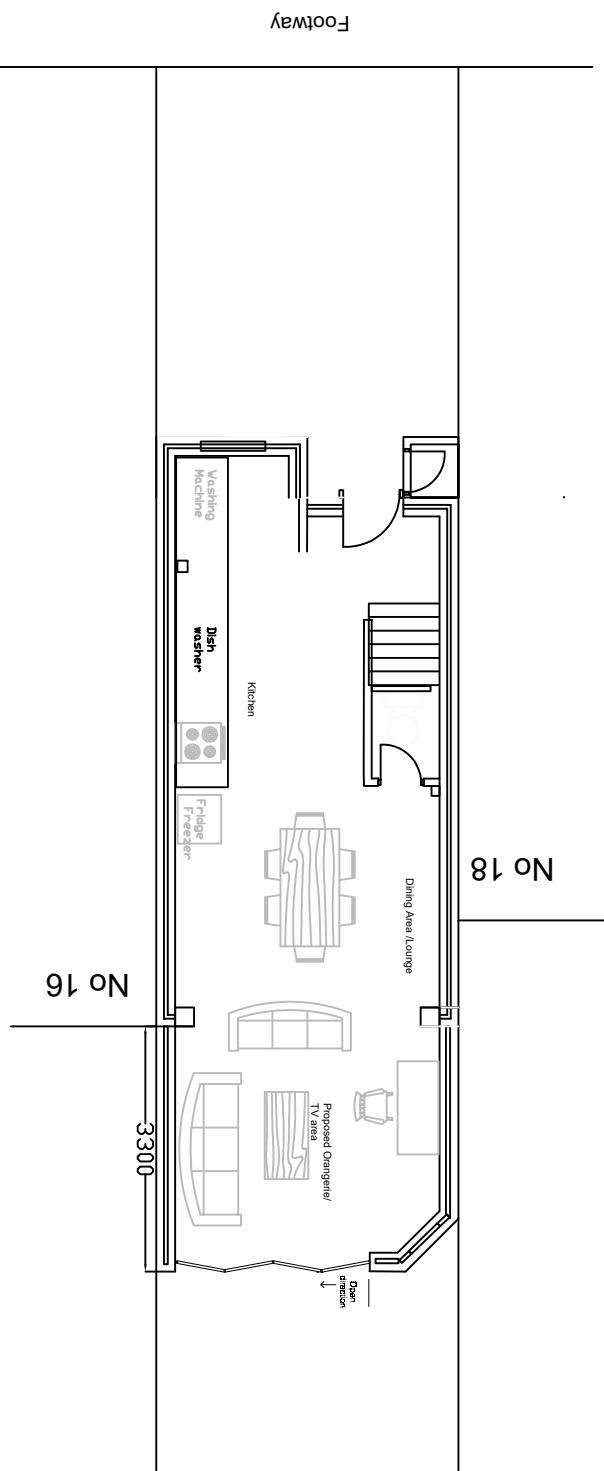

ITTESS Limited 203 WEST STREET FARHAM, HAMPSHIRE, UNITED KINGDOM GU10 0EN 0777 999 6859		Rev: B	Description of Changes: Ground Floor Single Storey Rear Extension	Drawn: MS 15-12-2025	Date: Client: C/o Hillingdon Planning Authority	Postcode: UB8 2DE	Drawing Title: Ground Floor Plan- Proposed
Scale-1:100	0 1m 2m 3m 4m 5m	0	Address: 17 Ratcliffe Close, Uxbridge, UB8 2DE	Date: 15/12/2025	Drawing No: 122025/ITTESS/04	Drawn: MS	Option: - Rev: B