


NOTES: RESPONSIBILITY IS NOT ACCEPTED FOR ERRORS MADE BY OTHERS IN SCALING FROM THIS DRAWING. ALL CONSTRUCTION INFORMATION SHOULD BE TAKEN FROM FIGURED DIMENSIONS ONLY. ALL DIMENSIONS ARE IN MILLIMETERS.

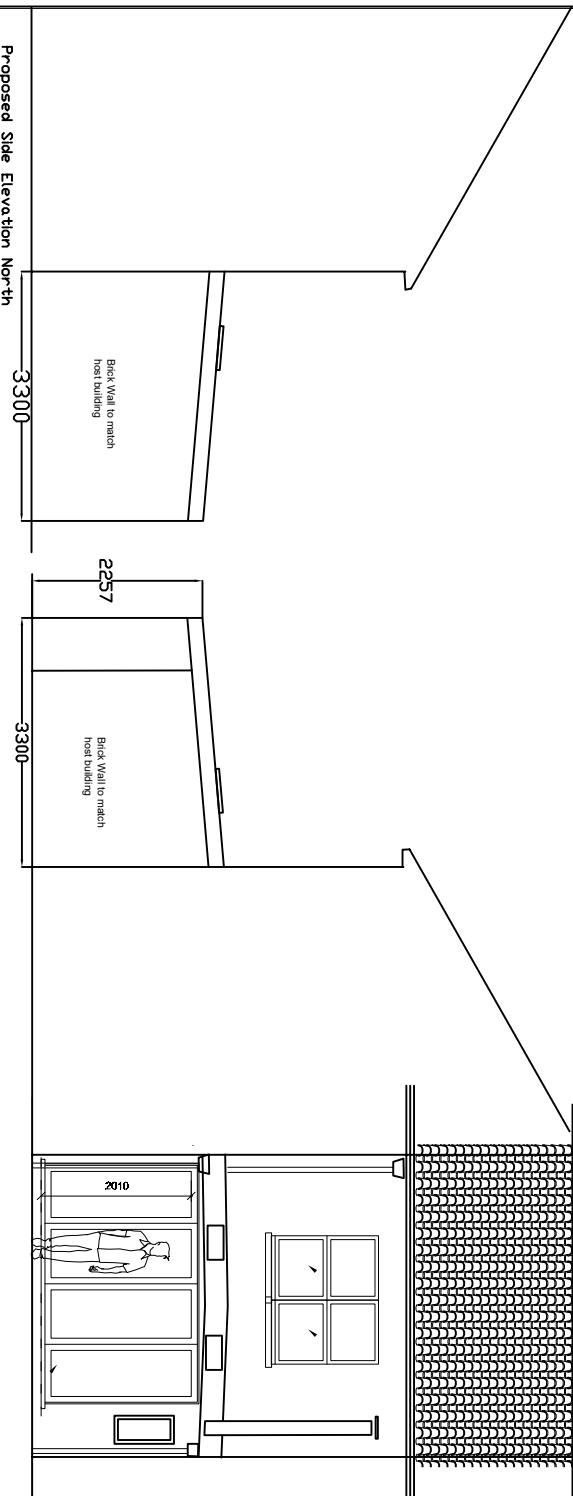

Proposed Side Elevation North

3300

Proposed Side Elevation South

3300

Proposed Rear Elevation

ITTESS Limited		Rev: B	Description of Changes:	Drawn: MS	Date: 15/12/2025	Client: C/o Hillingdon Planning Authority	Postcode: UB8 2DE	Drawing Title: Rear & Side Elevations - Proposed
203 WEST STREET			Ground Floor Single Storey	MS				
FARHAM			Rear Extension	MS				
HAMPSHIRE								
UNITED KINGDOM								
PD16	0EN							
0777	999 6859							
Scale: 1:100								
0	1m	2m	3m	4m	5m			