


Footway

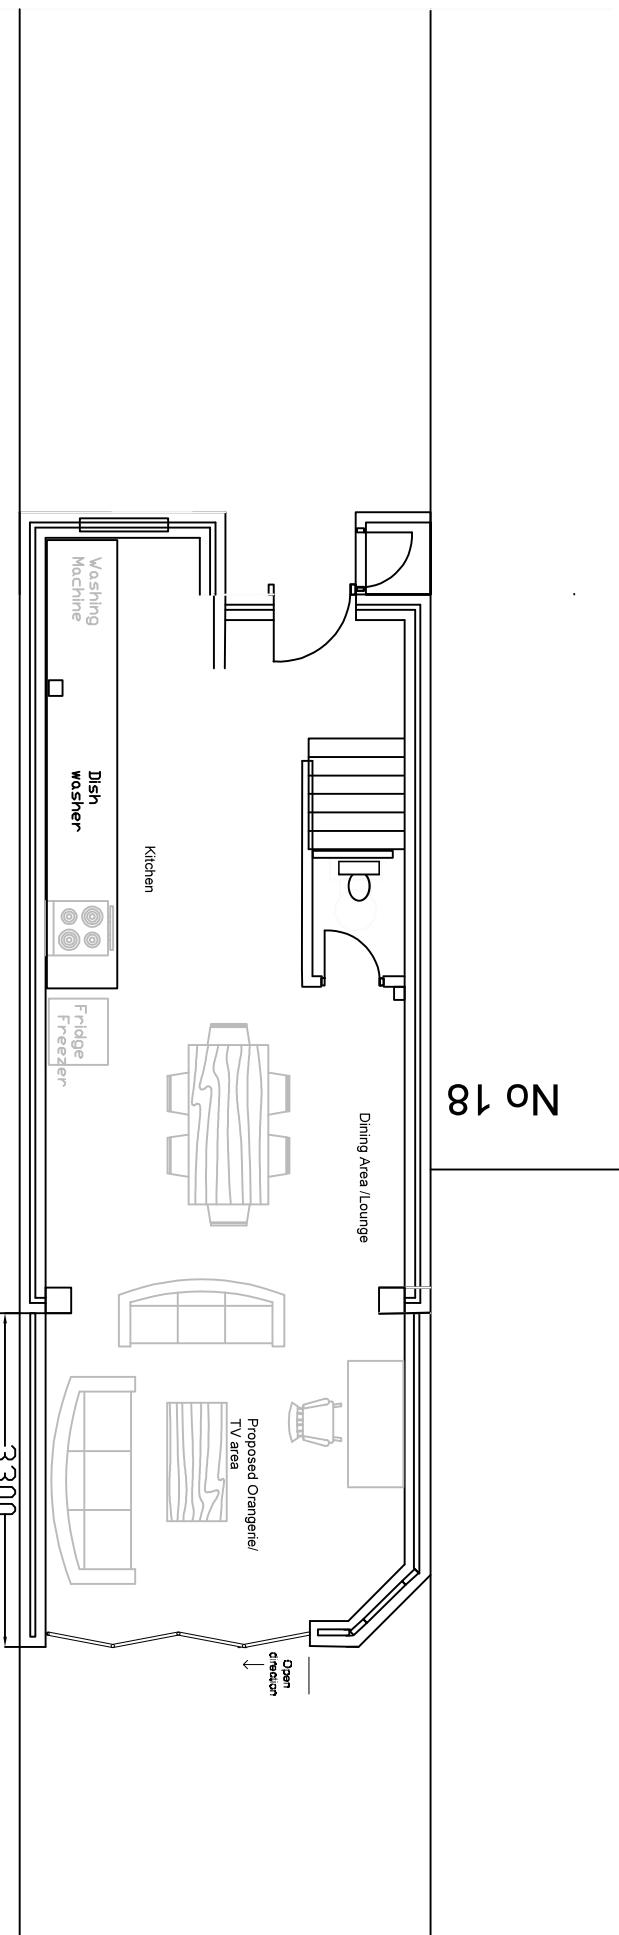

ITTESS Limited 203 WEST STREET FAREHAM HAMPSHIRE UNITED KINGDOM PO16 0FN 0777 999 6859		Rev: B	Description of Changes: - Ground Floor Single Storey Rear Extension	Drawn: MS	Date: 15-12-2025	Client: C/o Hillingdon Planning Authority	Postcode: UB8 2DE	Drawing Title: Ground Floor Plan- Proposed
Scale- 0 1m 2m 3m 4m 5m	As shown							Date: 15/12/2025 Drawing No: 122025/ITTESS/04 Drawn: MS Option: - Rev: B