



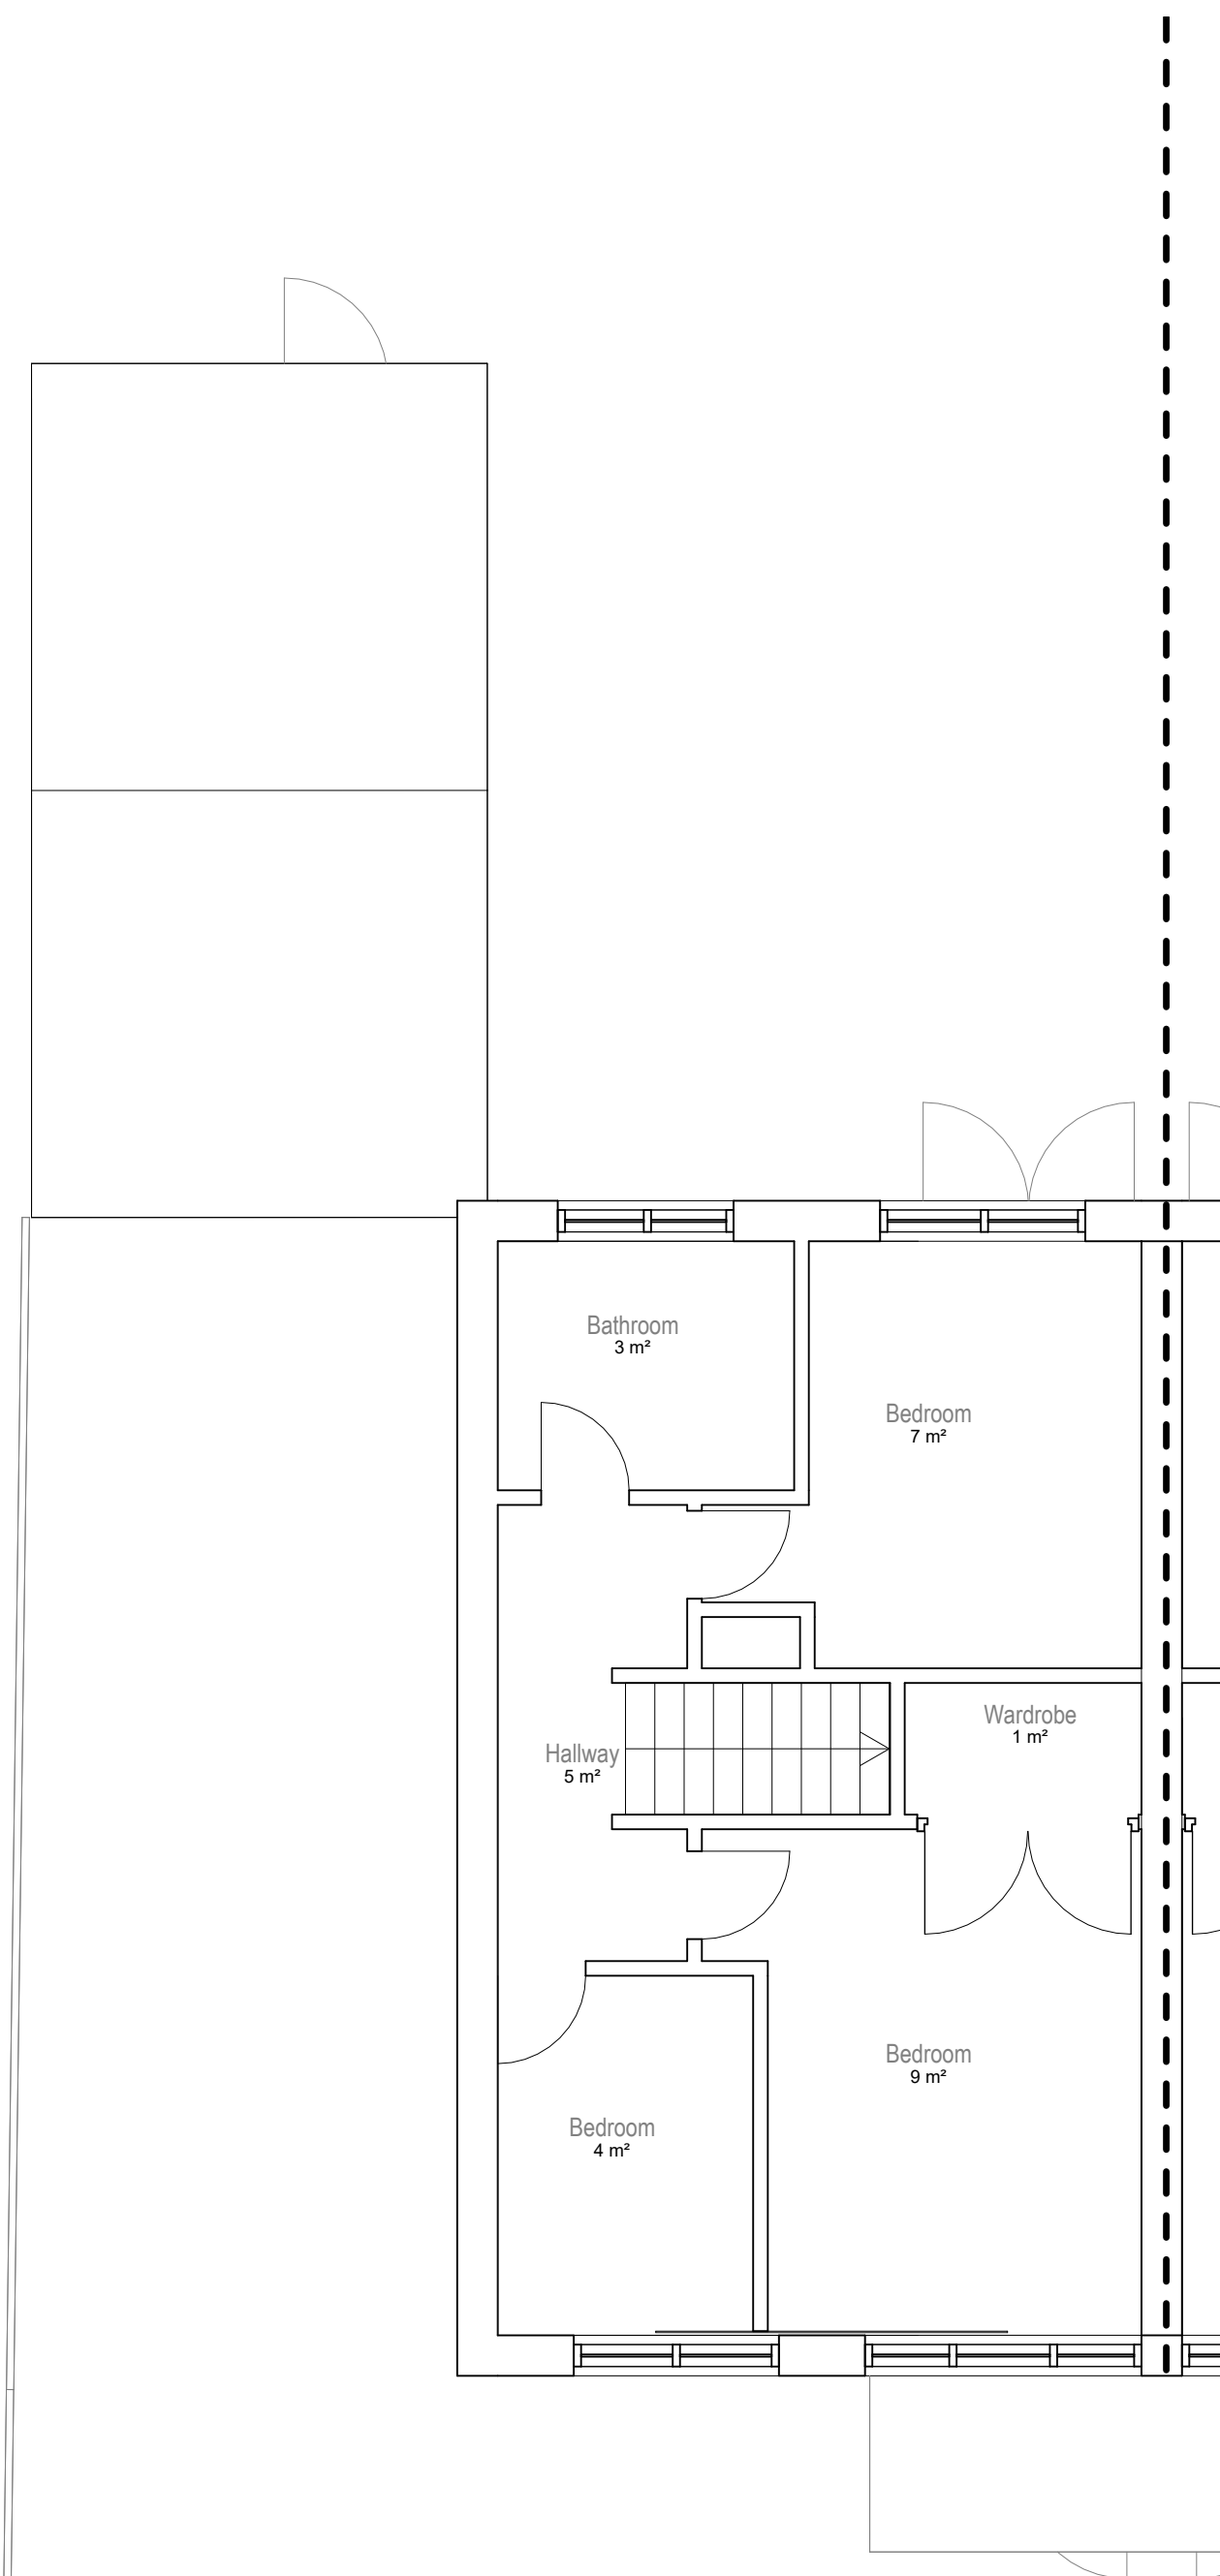

1

Level 1 Existing
1 : 50

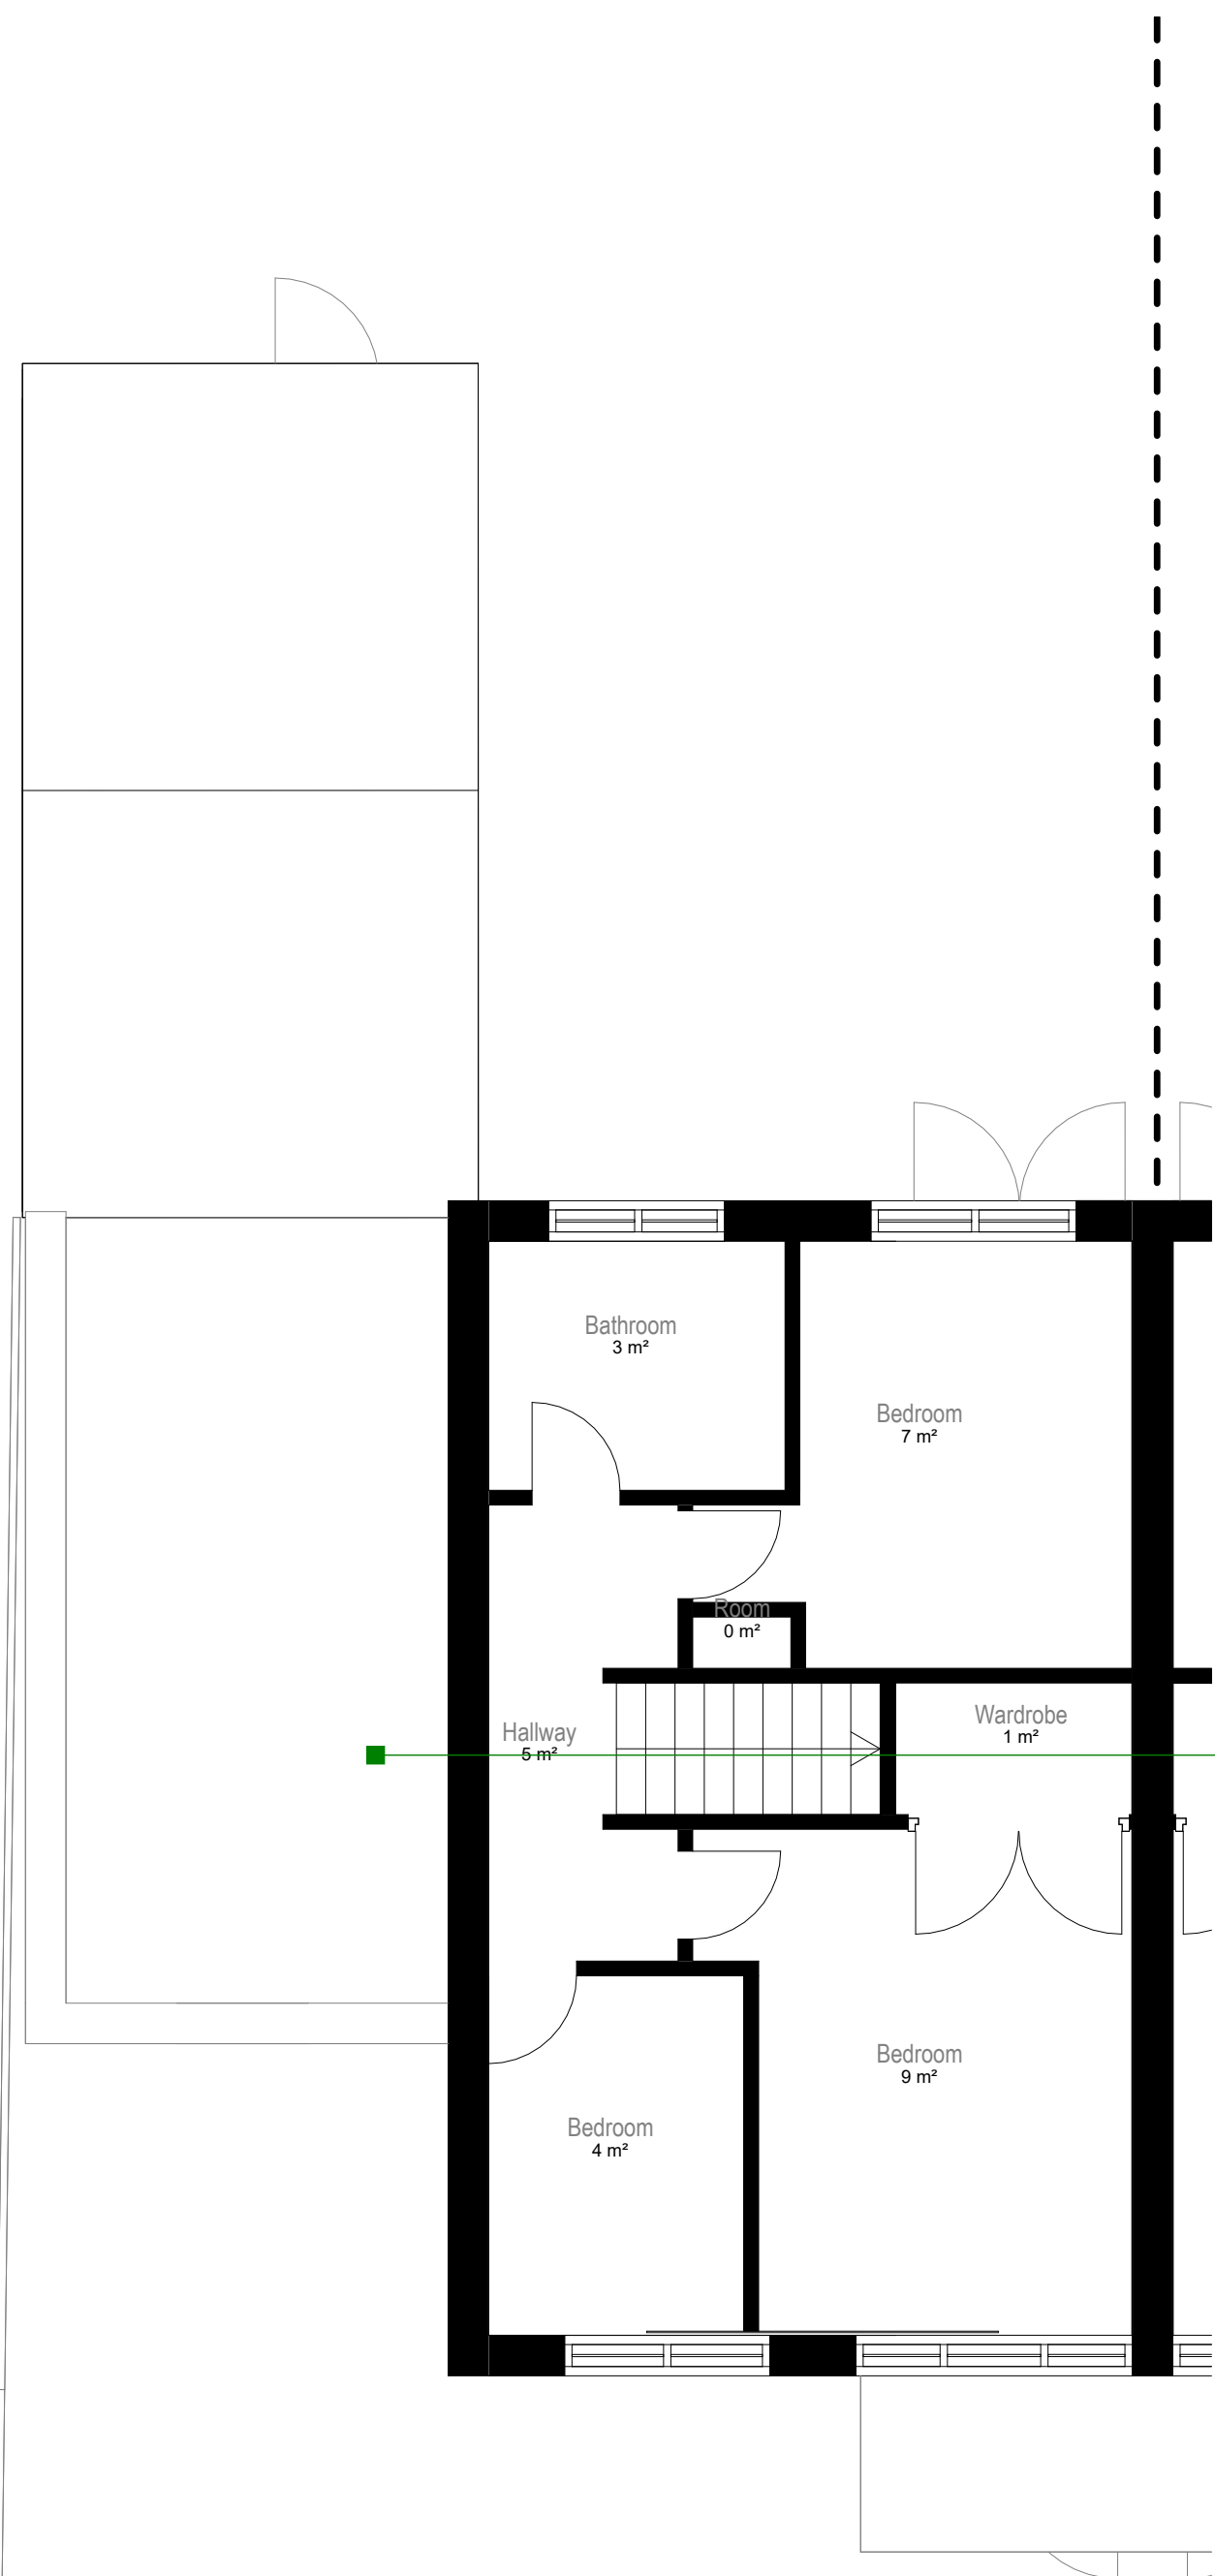

2

Level 1 Proposed
1 : 50

Blocking up existing garage door.
Erecting a single storey side extension.
Materials used in any exterior work are to be of a similar appearance to those used in the construction of the exterior of the existing dwellinghouse.
Proposed window, glazed and frames to match existing.
Maximum height of the extension to be 2.5m.

Status

LAWFUL DEVELOPMENT CERTIFICATE

Client

Loretta Hyland

Project Title

34 RAMULIS DRIVE YEADING
MIDDLESEX
UB4 9PZ

Drawing Title

Existing and Proposed First Floor Plans A1

Project No.

2025_15

Drawing No.

002-SI-XX-00-DR-I-P4

Drawing Date

Scale at A1

Created By

Rakesh Mistry

m83 Associates Ltd

London Office
3rd Floor, 86-90 Paul Street, London, EC2A
4NE

Manchester Office
Bartle House, 9 Oxford Court, Manchester, M2
3WQ

arb
Architects
Registration
Board
REG NO: 1510044A

RIBA
Chartered Practitioner

0m 1m 2m 3m 4m 5m

VISUAL SCALE 1:50 @ A1

