


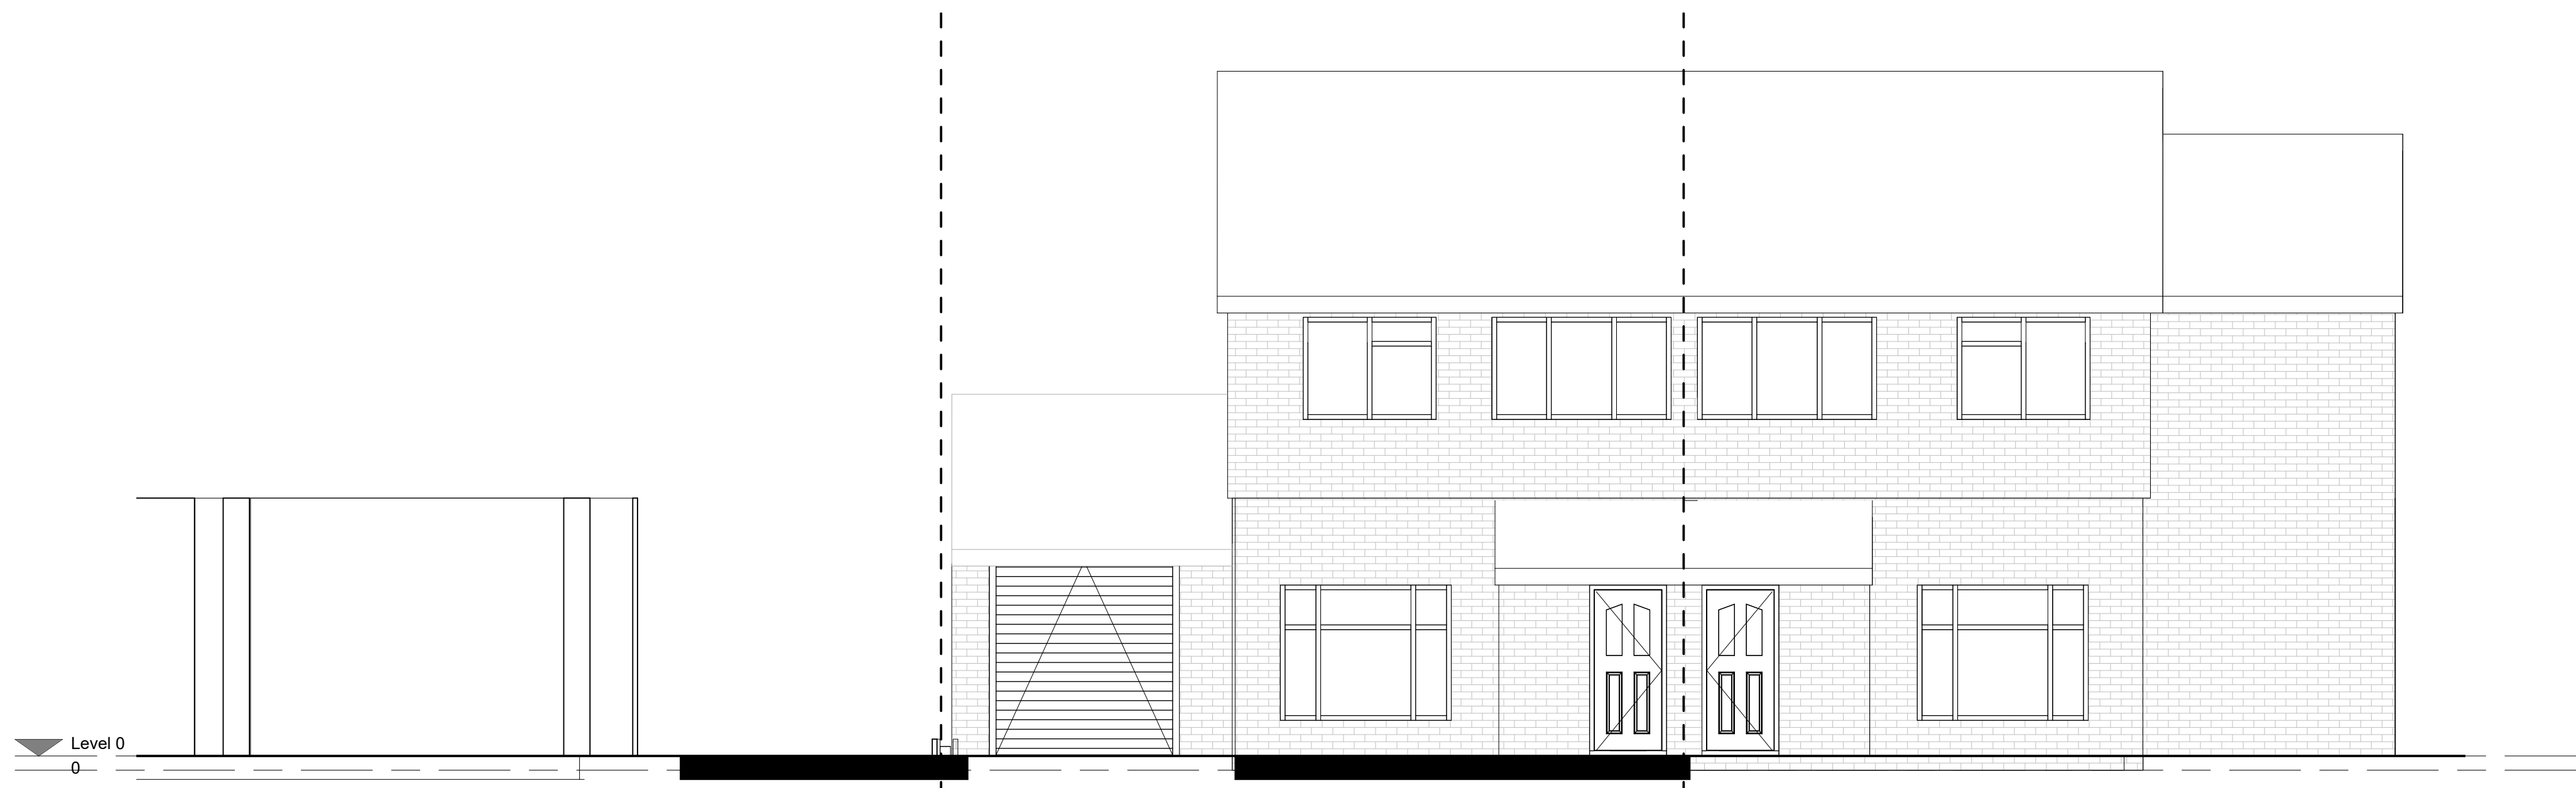

1 Existing Front Elevation
1 : 50



2 Proposed Front Elevation
1 : 50

Blocking up existing garage door.
Erecting a single storey side extension.
Materials used in any exterior work are to be of a similar appearance to those used in the construction of the exterior of the existing dwellinghouse.
Proposed window, glazed and frames to match existing.
Maximum height of the extension to be 2.5m.

Status
LAWFUL DEVELOPMENT CERTIFICATE

Client
Loretta Hyland

Project Title
34 RAMULIS DRIVE YEADING
MIDDLESEX
UB4 9PZ

Drawing Title
Existing and Proposed Front Elevations A1

Project No.
2025_15
Drawing No.
002-SI-XX-00-DR-I-P5
Drawing Date
Rev
Scale at A1
1 : 50

Created By
Rakesh Mistry

m83 Associates Ltd

London Office
3rd Floor, 86-90 Paul Street, London, EC2A 4NE
Manchester Office
Bartle House, 9 Oxford Court, Manchester, M2 3WQ

arb
Architects
Registration
Board
BSO NO: 110044A

RIBA
Chartered Practitioner

0m 1m 2m 3m 4m 5m

VISUAL SCALE 1:50 @ A1