


1 Existing Rear Elevation
1 : 50



2 Proposed Rear Elevation
1 : 50

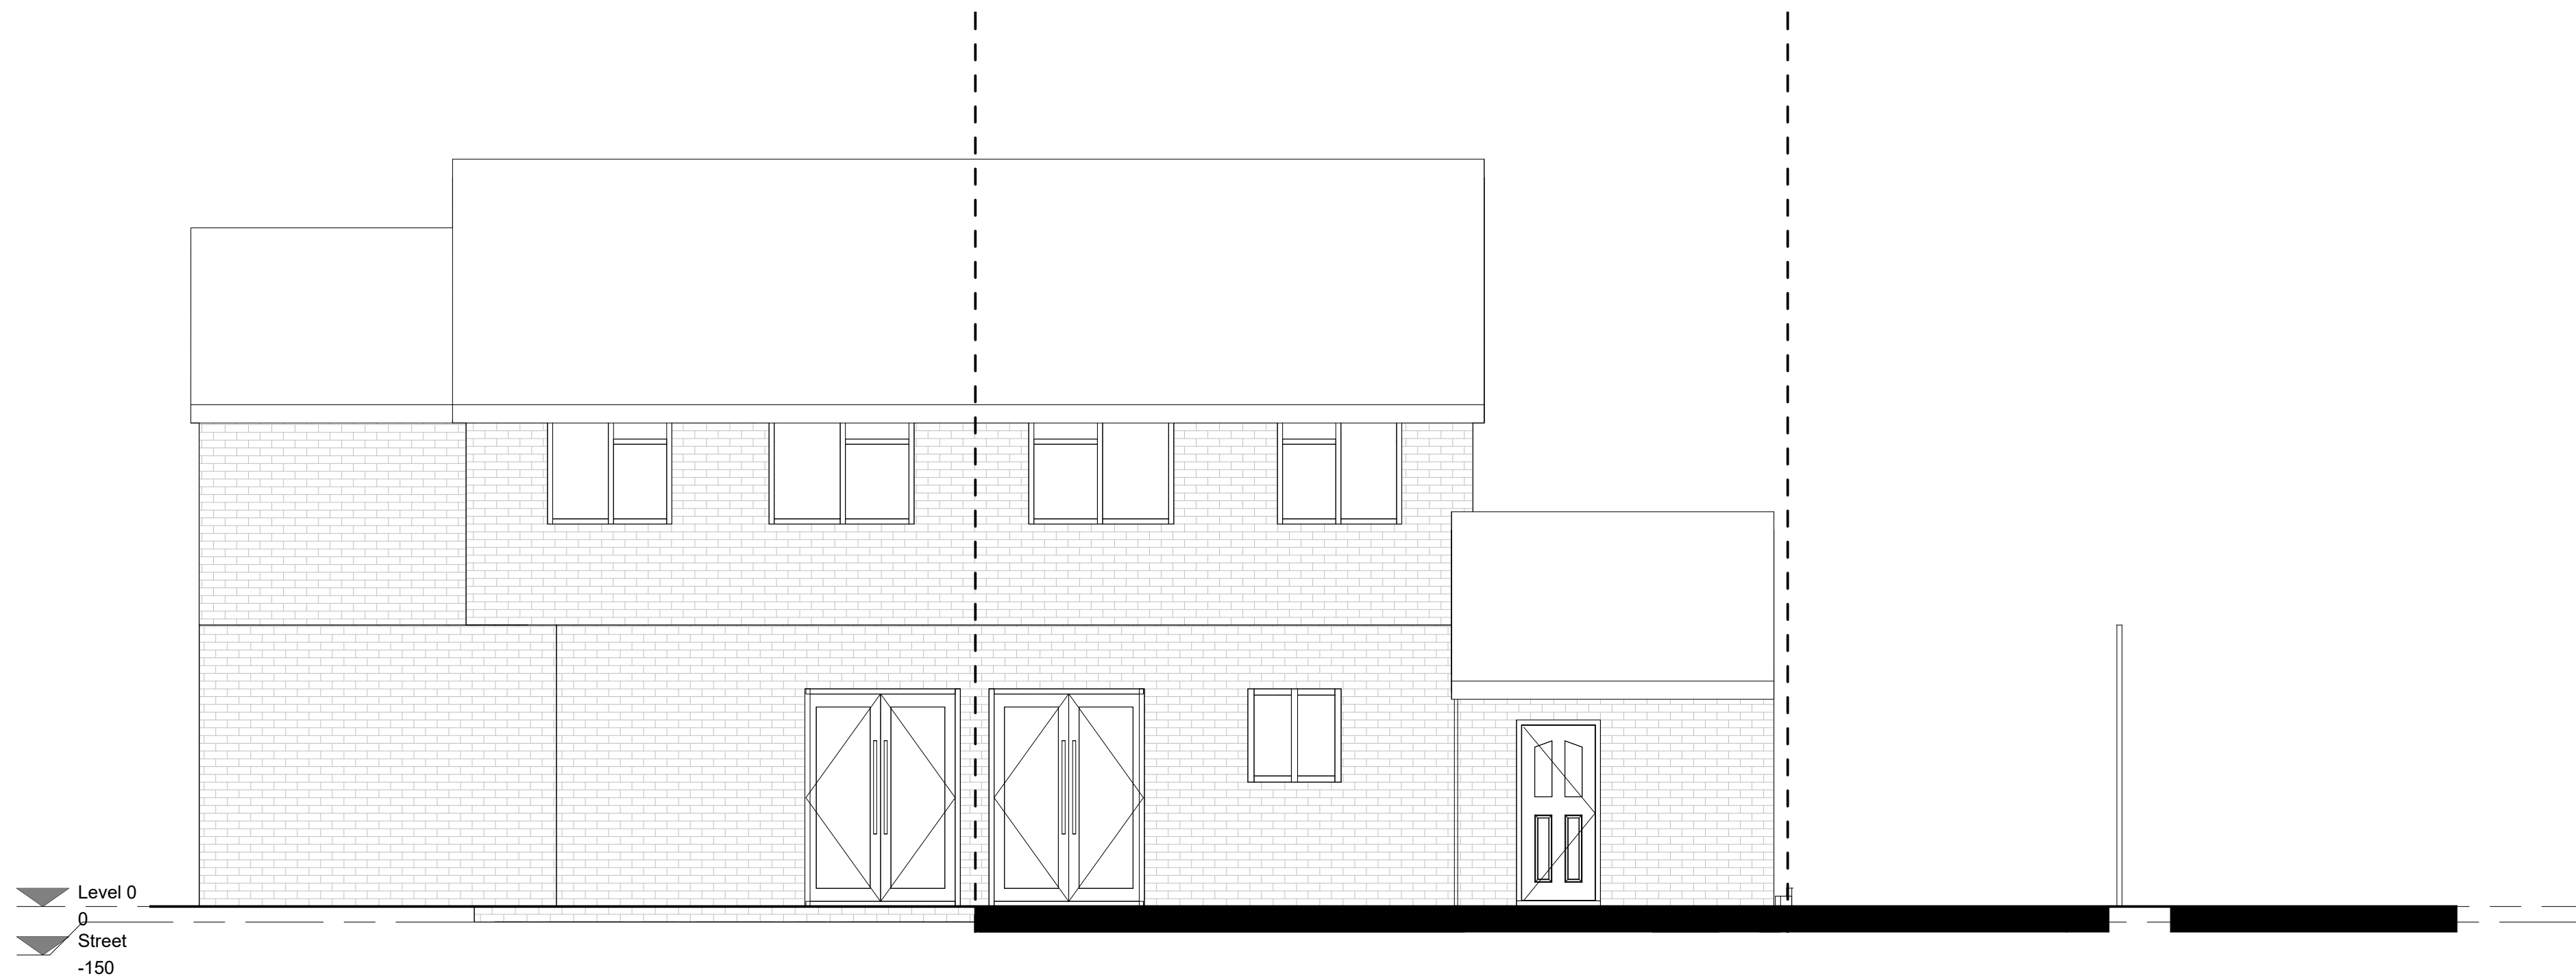

0m 1m 2m 3m 4m 5m

VISUAL SCALE 1:50 @ A1

Status
LAWFUL DEVELOPMENT CERTIFICATE

Client
Loretta Hyland

Project Title
34 RAMULIS DRIVE YEADING
MIDDLESEX
UB4 9PZ

Drawing Title
Existing and Proposed Rear Elevations A1

Project No.
2025_15
Drawing No.
002-SI-XX-00-DR-I-P7
Drawing Date
Rev
Scale at A1
1 : 50

Created By
Rakesh Mistry

m83 Associates Ltd

London Office
3rd Floor, 86-90 Paul Street, London, EC2A
4NE
Manchester Office
Bartle House, 9 Oxford Court, Manchester, M2
3WQ

arb
Architects
Registration
Board
REG NO: 130844A

RIBA
Chartered Practice