



P1	18/12/25	JS	Amended following internal review.	PB
Rev	Date	By	Description	Chk'd

PLANNING APPLICATION

Libre.
SOLUTIONS
PLANNING CONSULTANTS | BUILDING REGULATIONS



Applicant: BT Telecommunications PLC

Site: Leonardo Hotel Bath Road,
Sipson,
UB7 0DP


Project: HIL-07

Drawing: Proposed Front Elevation

scale: 1:50@A3 drawn by: L.R
date: 17/11/25 checked: J.S

drawing no: HIL7/LIB/XX/XX/DR/LD/2300/D5 revision: P1

A4

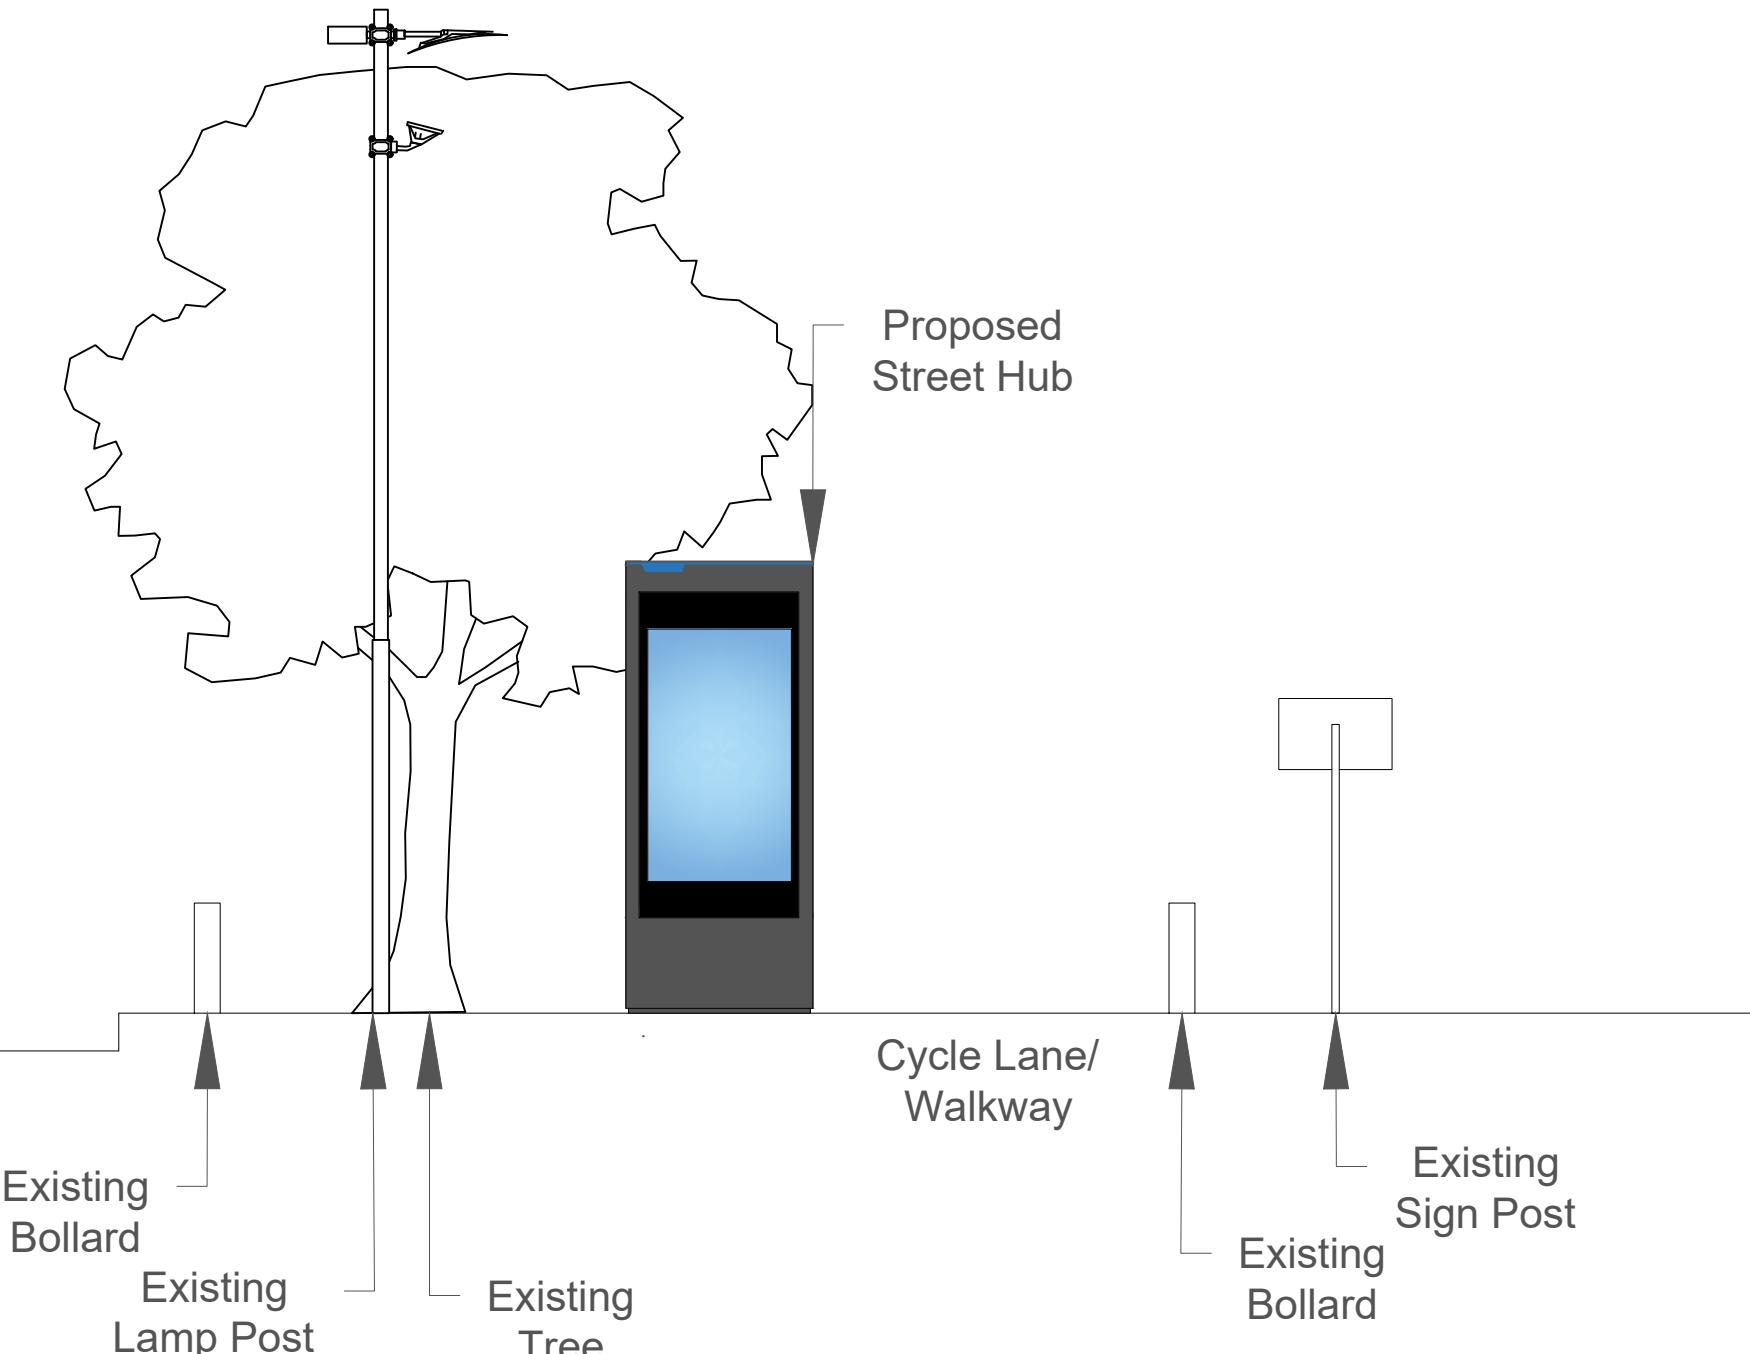

Metres
0 1 2
1: 50 SCALE
BAR