





SITE LOCATION PLAN
AREA 2 HA
SCALE: 1:1250 on A4
CENTRE COORDINATES: 510390 , 180720



Supplied by Streetwise Maps Ltd
www.streetwise.net
Licence No: 100047474
21:37:24 04/01/2026

LOCATION PLAN
SCALE=1:1250

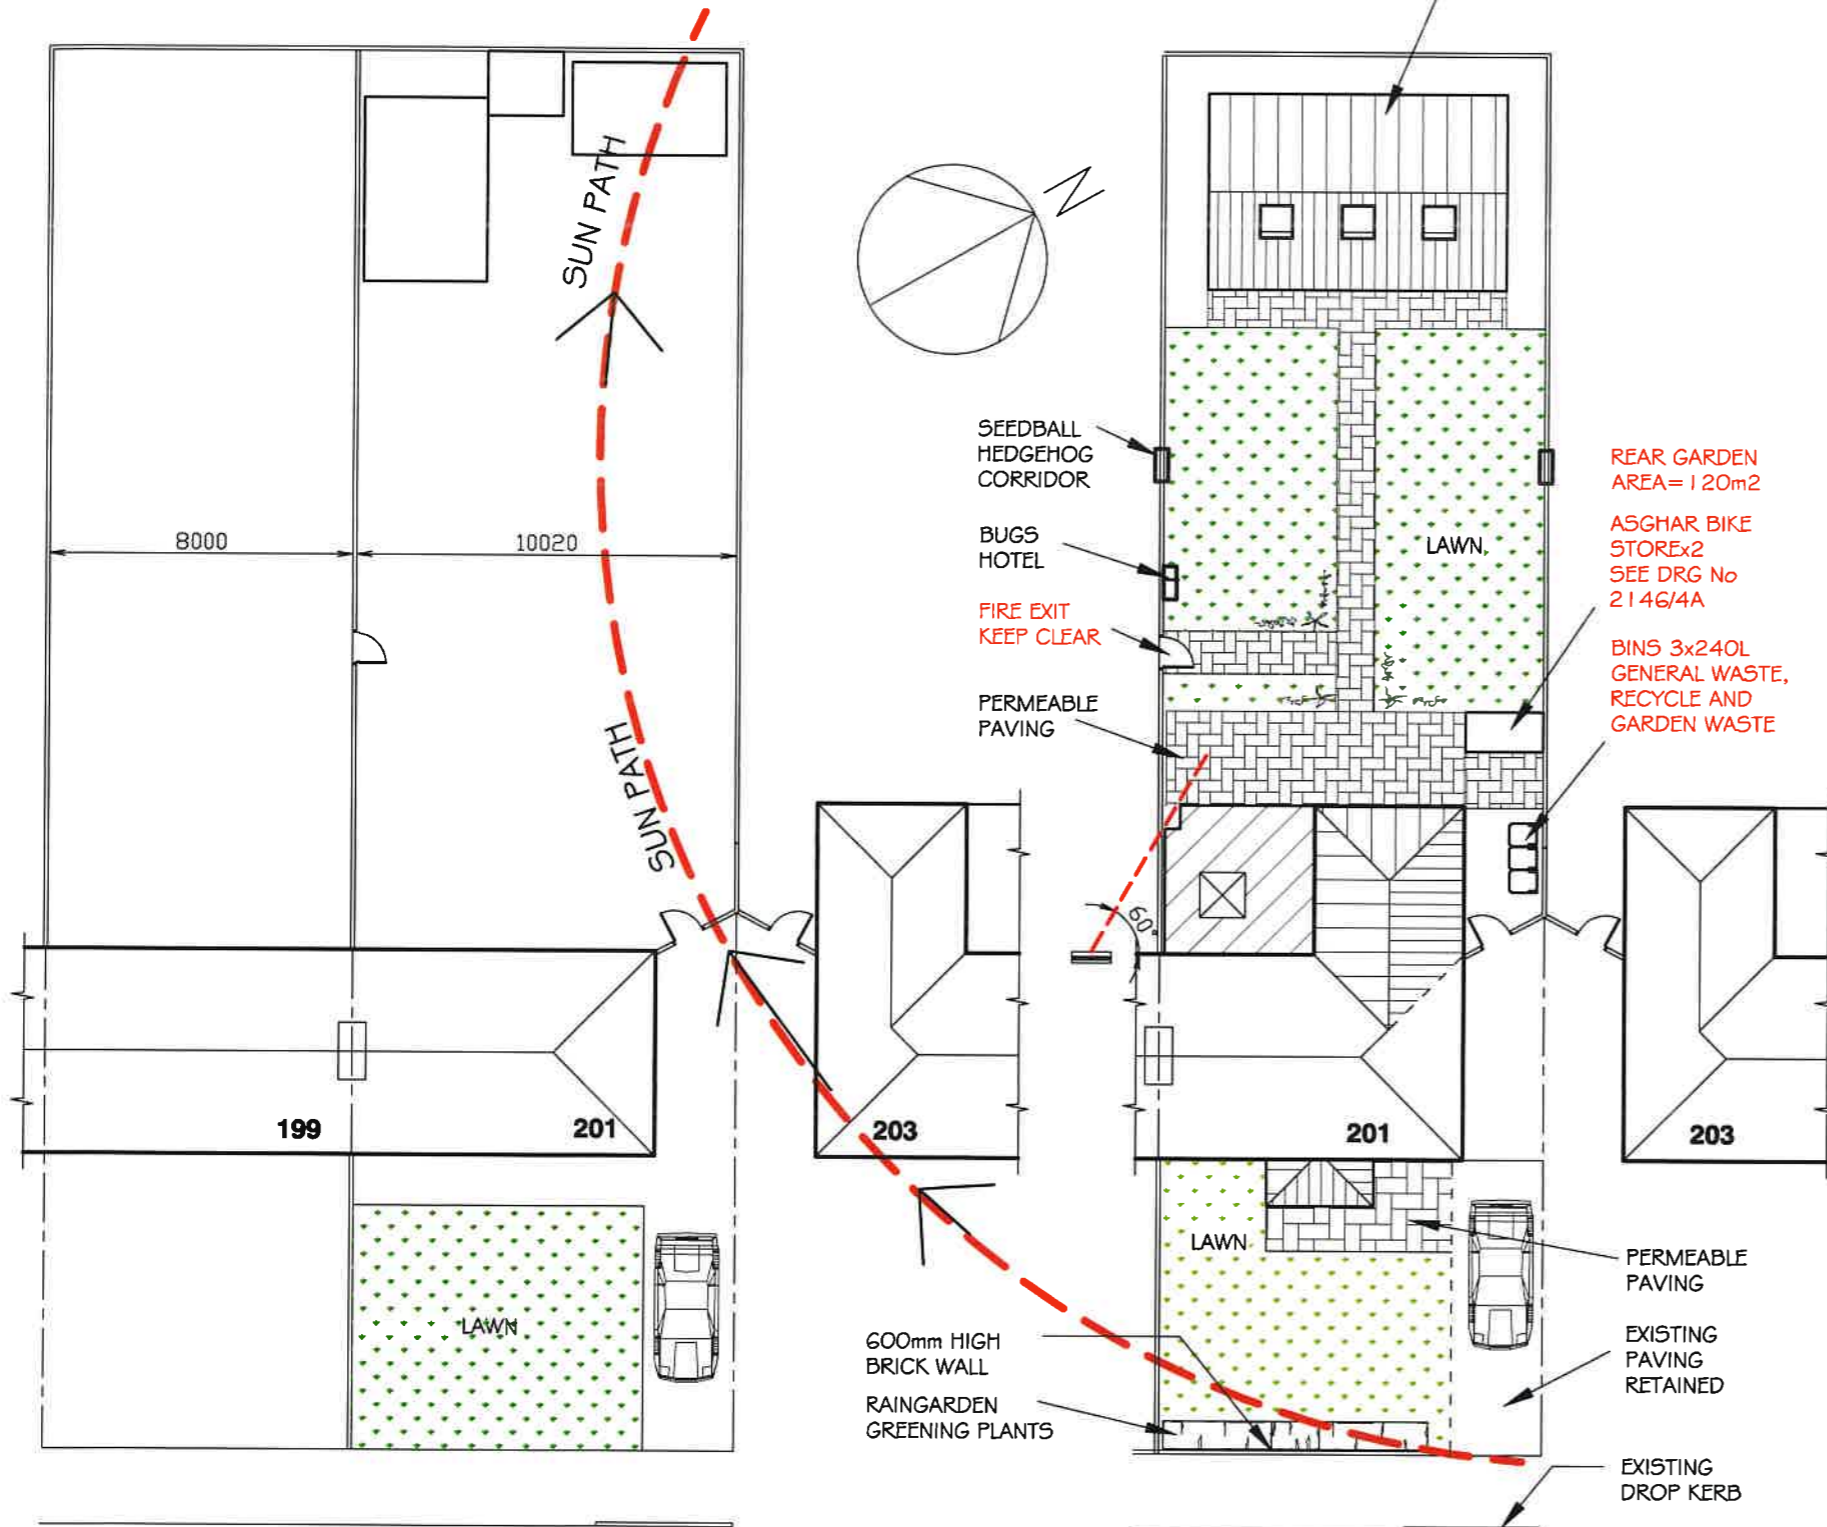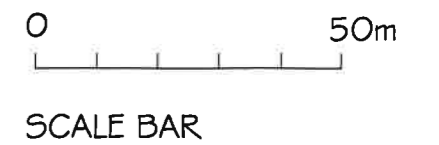

K A ARCHITECTURAL DRAWING SERVICES 141 LANGLEY ROAD, SLOUGH SL3 7DZ TEL/FAX 01753 541 824, MOBILE 07939213221			
Job	201 Coldharbour Lane, Hayes Extension and Outbuilding	Date	Revisions
Client	Mr Imam Ali Ghazal	4/3/26	SITE PLAN REVISED
Drawing	Site and Location Plan		
Date	December 2025	Scale	As Shown
		Dep. No.	2146/1A