



North

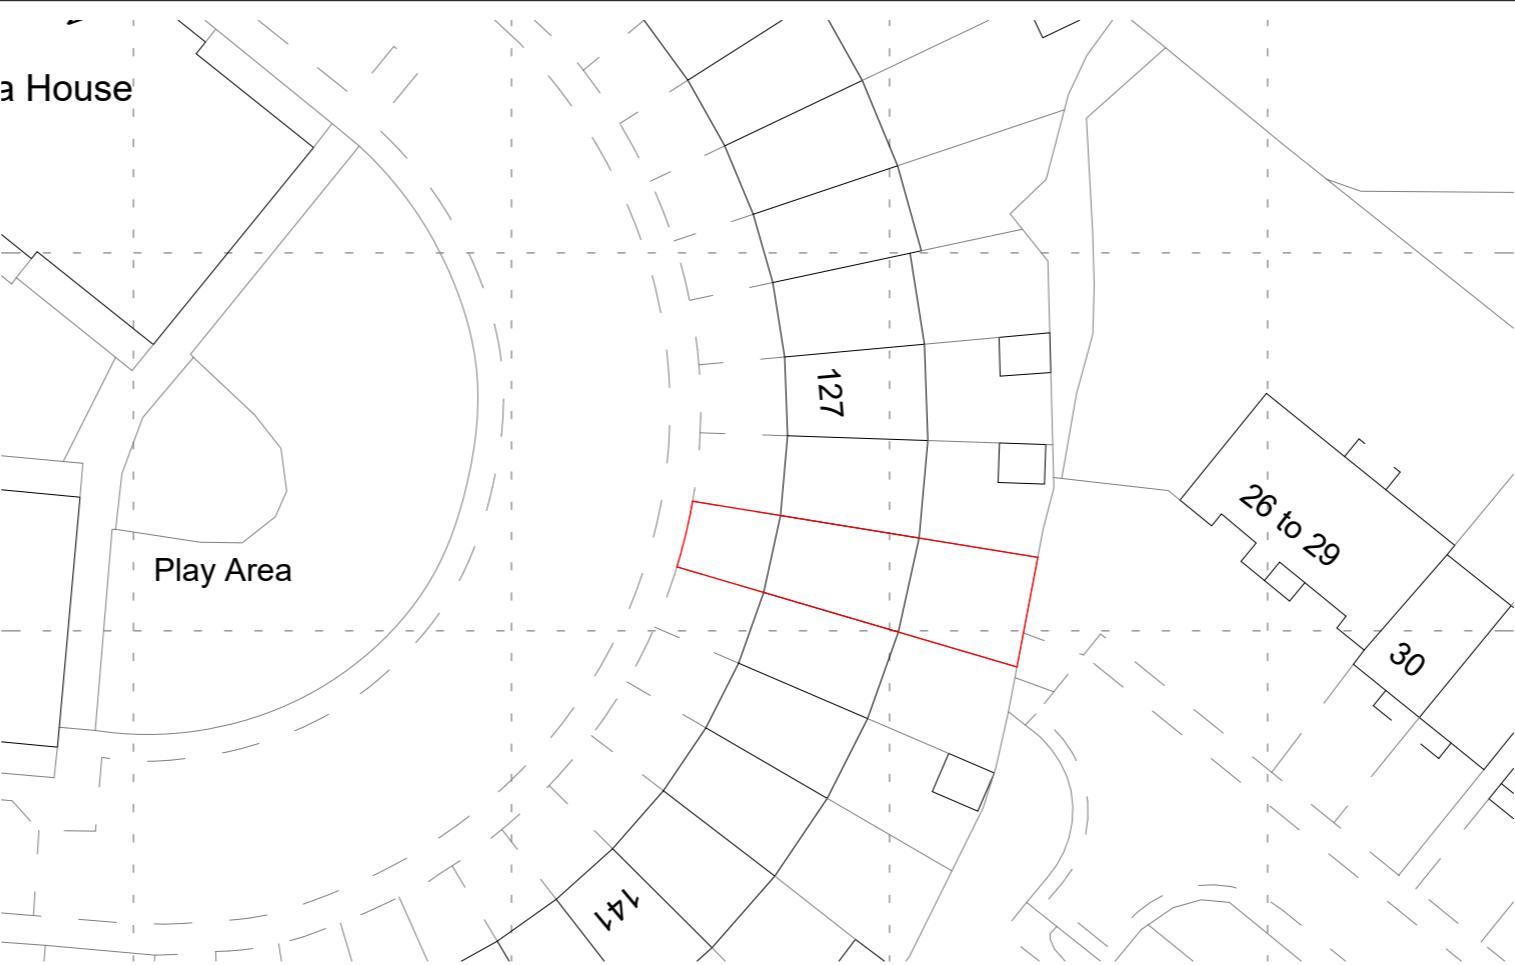

Block Plan Existing

1 : 500

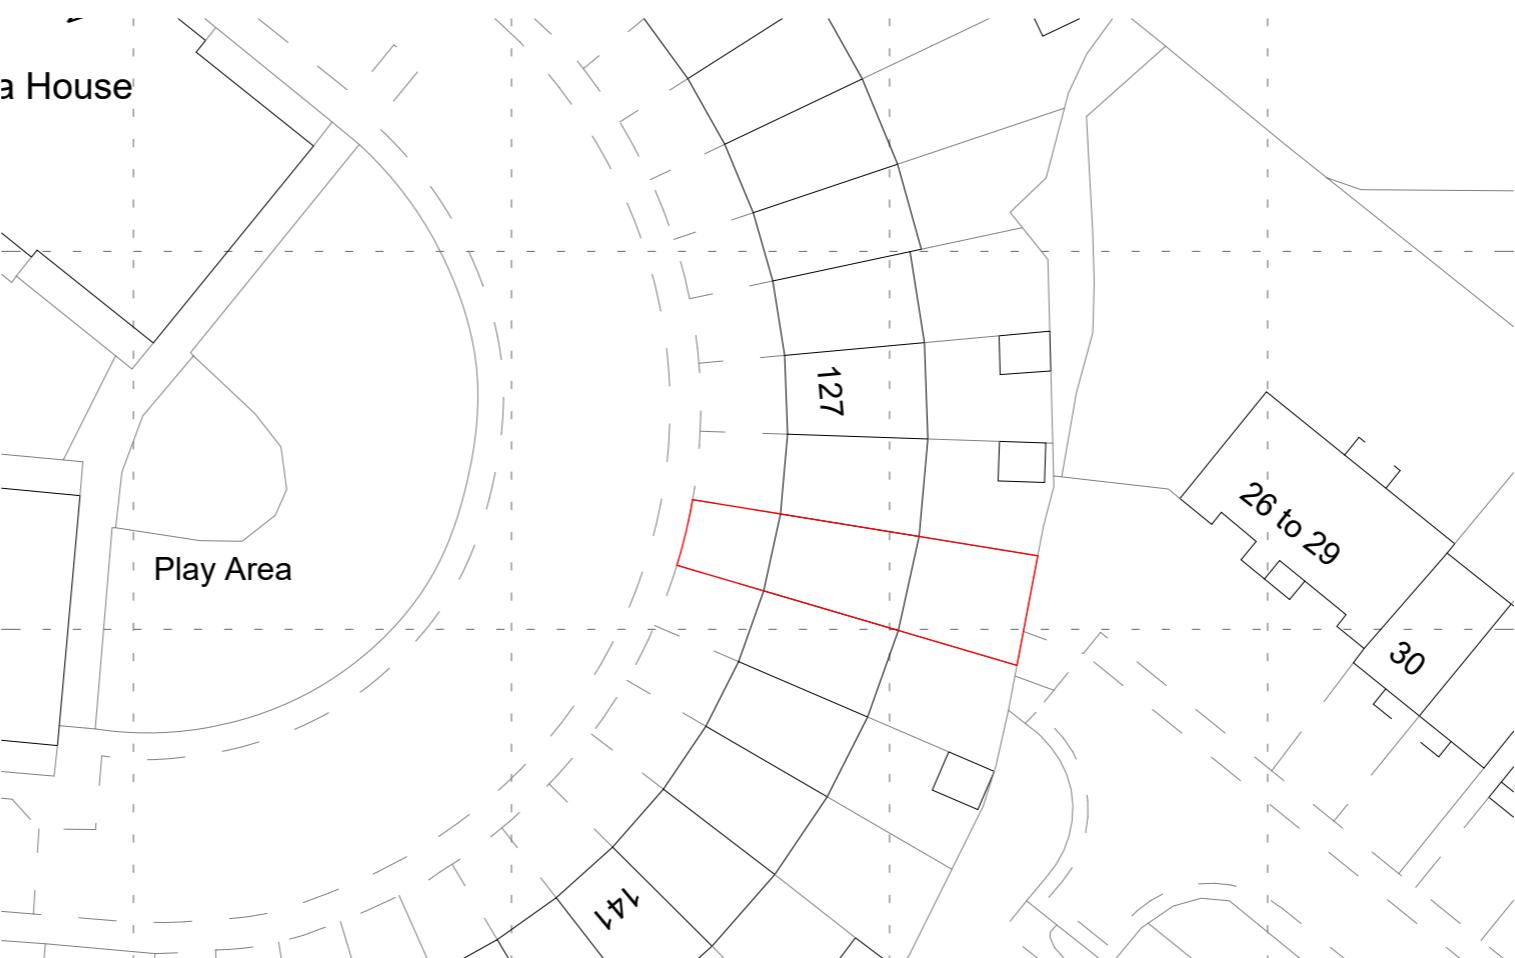

50m

Block Plan Proposed

No Changes in the block plan proposed

THE **MARKET** DESIGN & BUILD



A TRUE DESIGN & BUILD COMPANY

320 High Street
Harlington, Hayes,
Middlesex,
UB3 5DU

t:0203 432 5269

www.themarketdesignbuild.com
info@themarketdesignbuild.com

General Notes:

Copyright The Market Design & Build. No implied licence exists. This drawing should not be used to calculate areas for the purposes of valuation. All dimensions to be checked on the site by the contractor and such dimensions to be their responsibility. All work must comply with relevant British Standards and Building Regulations requirements. Drawing errors and omissions to be reported to the architect. To be read in conjunction with Architect's specification and other consultant information. All fixed furniture drawn is for guidance only. Refer to separate drawings and schedules.

Drawing Status:

PLANNING

Project Name
250076 131 Varcoe Gardens UB3 2FJ


Clients Name
Abigail Norpoth

Drawing Title Block Plan


Description

Loft conversion

Scale 1:500@A3	Date Nov. 2025	Drawn By AS
Drawing Number 250076-PL-D 0001		
Issue Date 05.01.2026	Checked PN	Revision P1

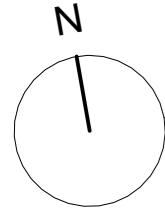


N

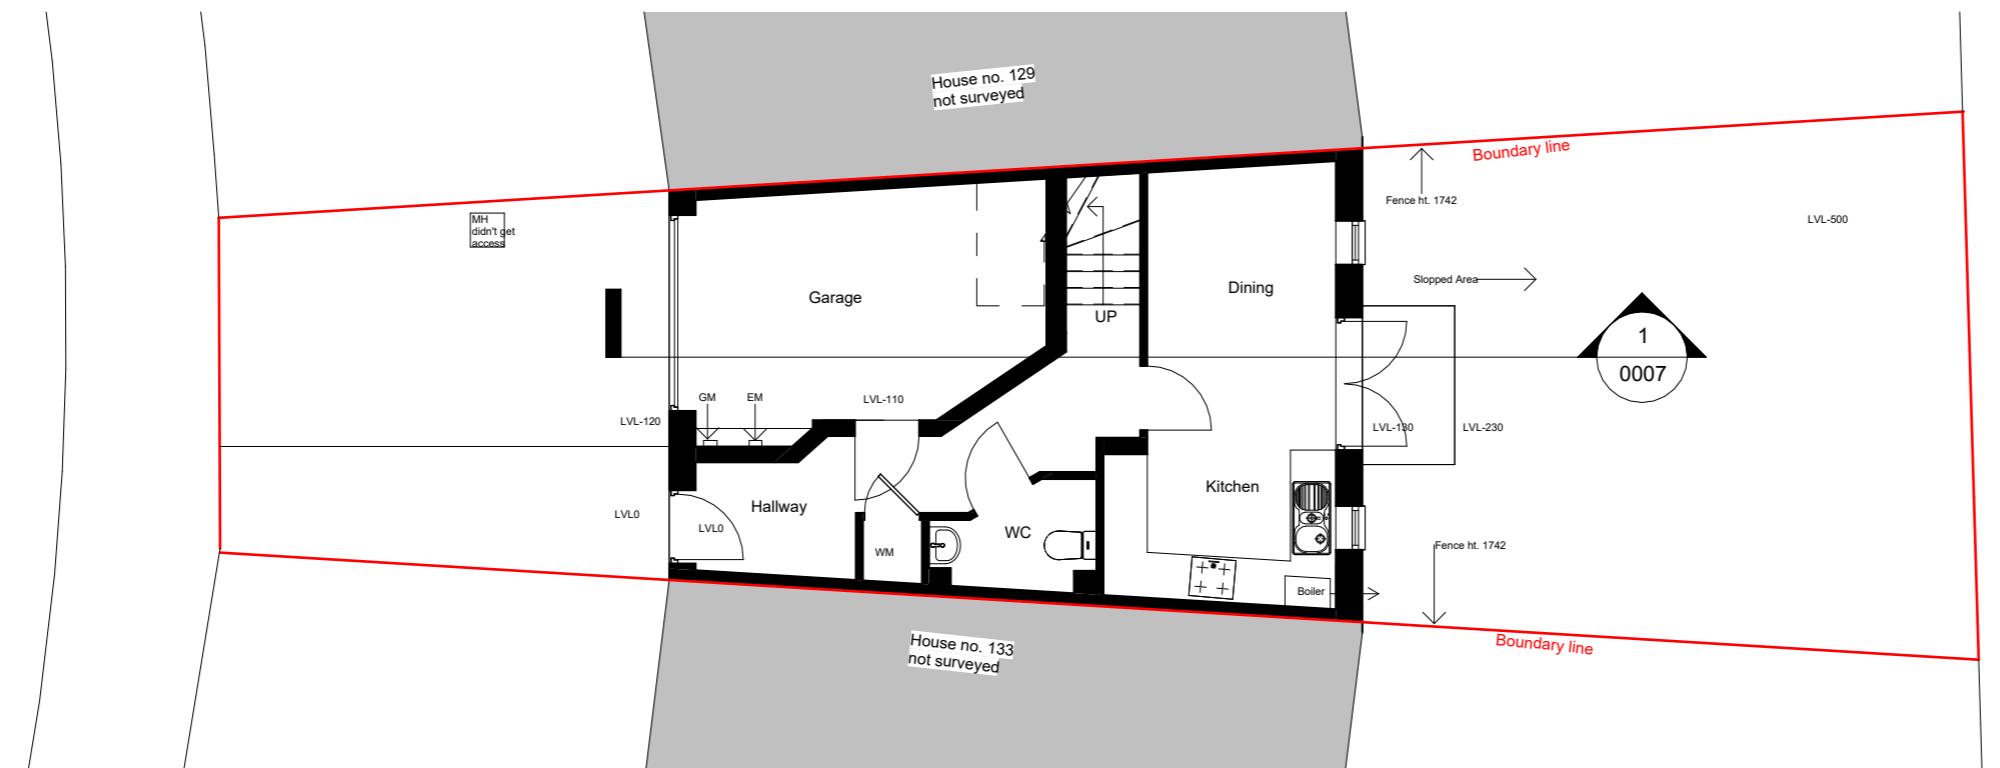

00 G.F. Existing

1 : 100

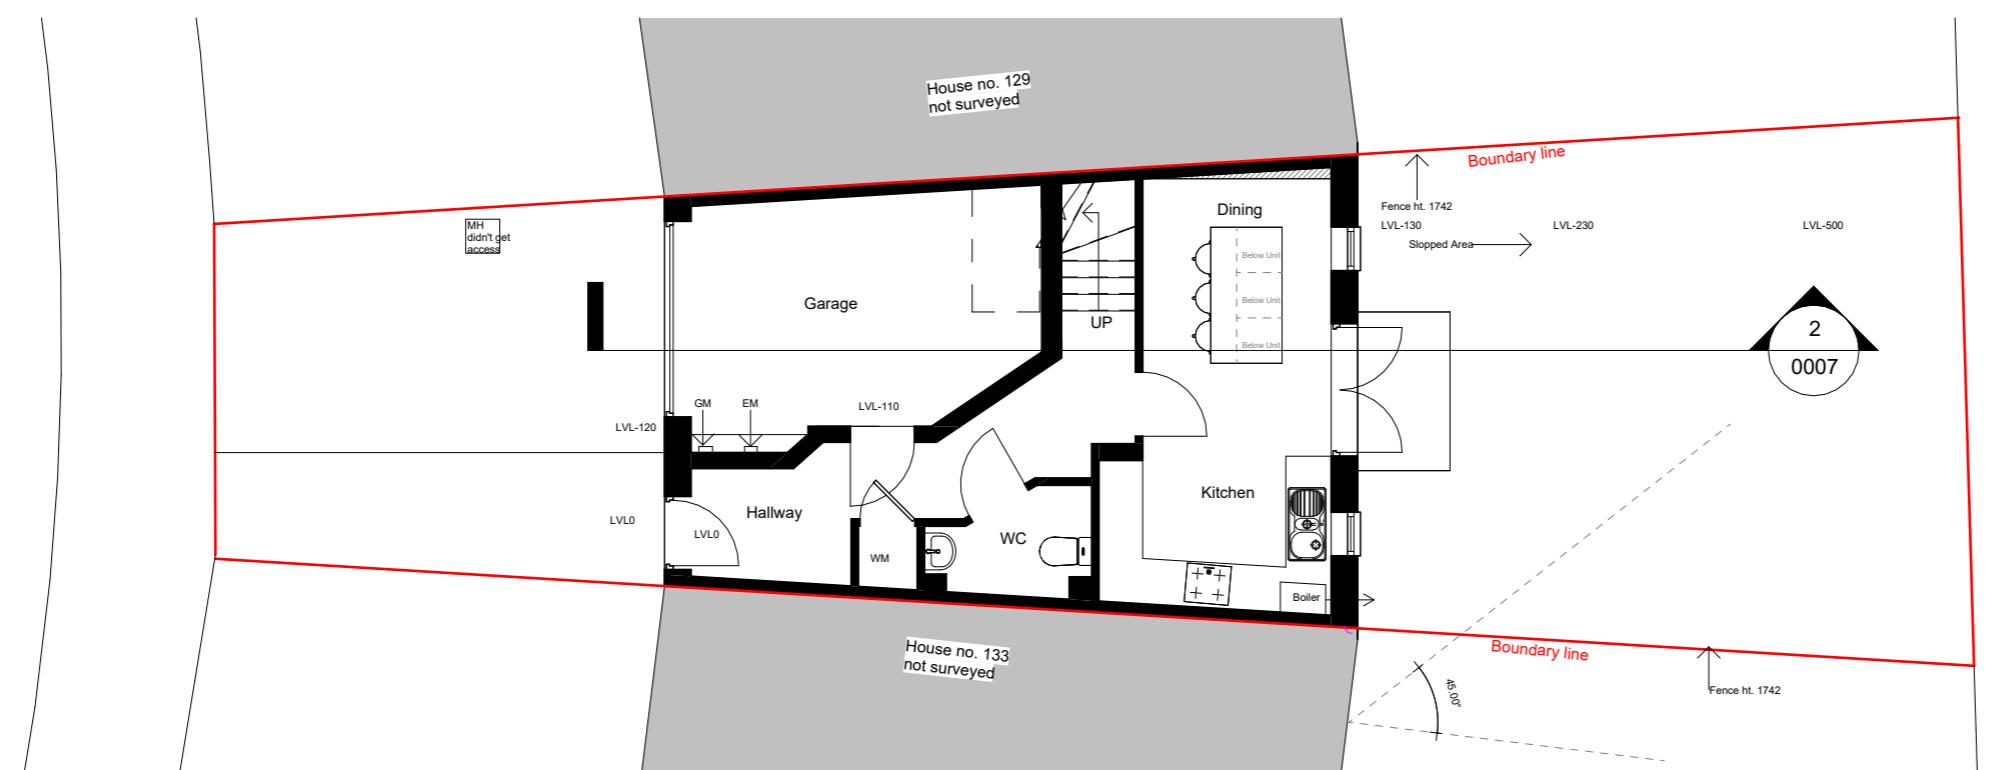

00 G.F. Proposed

1 : 100

A horizontal number line representing distance in meters. The line starts at 0 and ends at 10m. It is marked with vertical tick marks at 1m, 2m, 3m, 4m, 6m, 7m, 8m, and 9m. The segments between these points are colored: 0-1m (black), 1-2m (white), 2-3m (black), 3-4m (white), 4-6m (black), 6-7m (white), 7-8m (black), 8-9m (white), and 9-10m (black). The labels 0, 1m, 2m, 3m, 4m, 5m, 6m, 7m, 8m, 9m, and 10m are placed below the line, with 5m above the line.

*All dimensions are approximate only have been added for information purposes only.
Dimensions should be checked prior to construction or manufacture*

THE **MARKET** DESIGN & BUILD



A TRUE DESIGN & BUILD COMPANY

320 High Street
Harlington, Hayes,
Middlesex,
UB3 5DU

t:0203 432 5269

www.themarketdesignbuild.com
info@themarketdesignbuild.com

General Notes:

Copyright The Market Design & Build. No implied licence exists. This drawing should not be used to calculate areas for the purposes of valuation. All dimensions to be checked on the site by the contractor and such dimensions to be their responsibility. All work must comply with relevant British Standards and Building Regulations requirements. Drawing errors and omissions to be reported to the architect. To be read in conjunction with Architect's specification and other consultant information. All fixed furniture drawn is for guidance only. Refer to separate drawings and schedules.

Drawing Status:

PLANNING

Project Name
250076 131 Varcoe Gardens UB3 2FJ

Clients Name
Abigail Norpoth

Drawing Title
G F



Description

Loft conversion

Scale 1:100@A3	Date Nov. 2025	Drawn By AS
-------------------	-------------------	----------------


Drawing Number
250076-PI -D 0002

Issue Date: 05.01.2026 | Checked: PN | Revision: R1

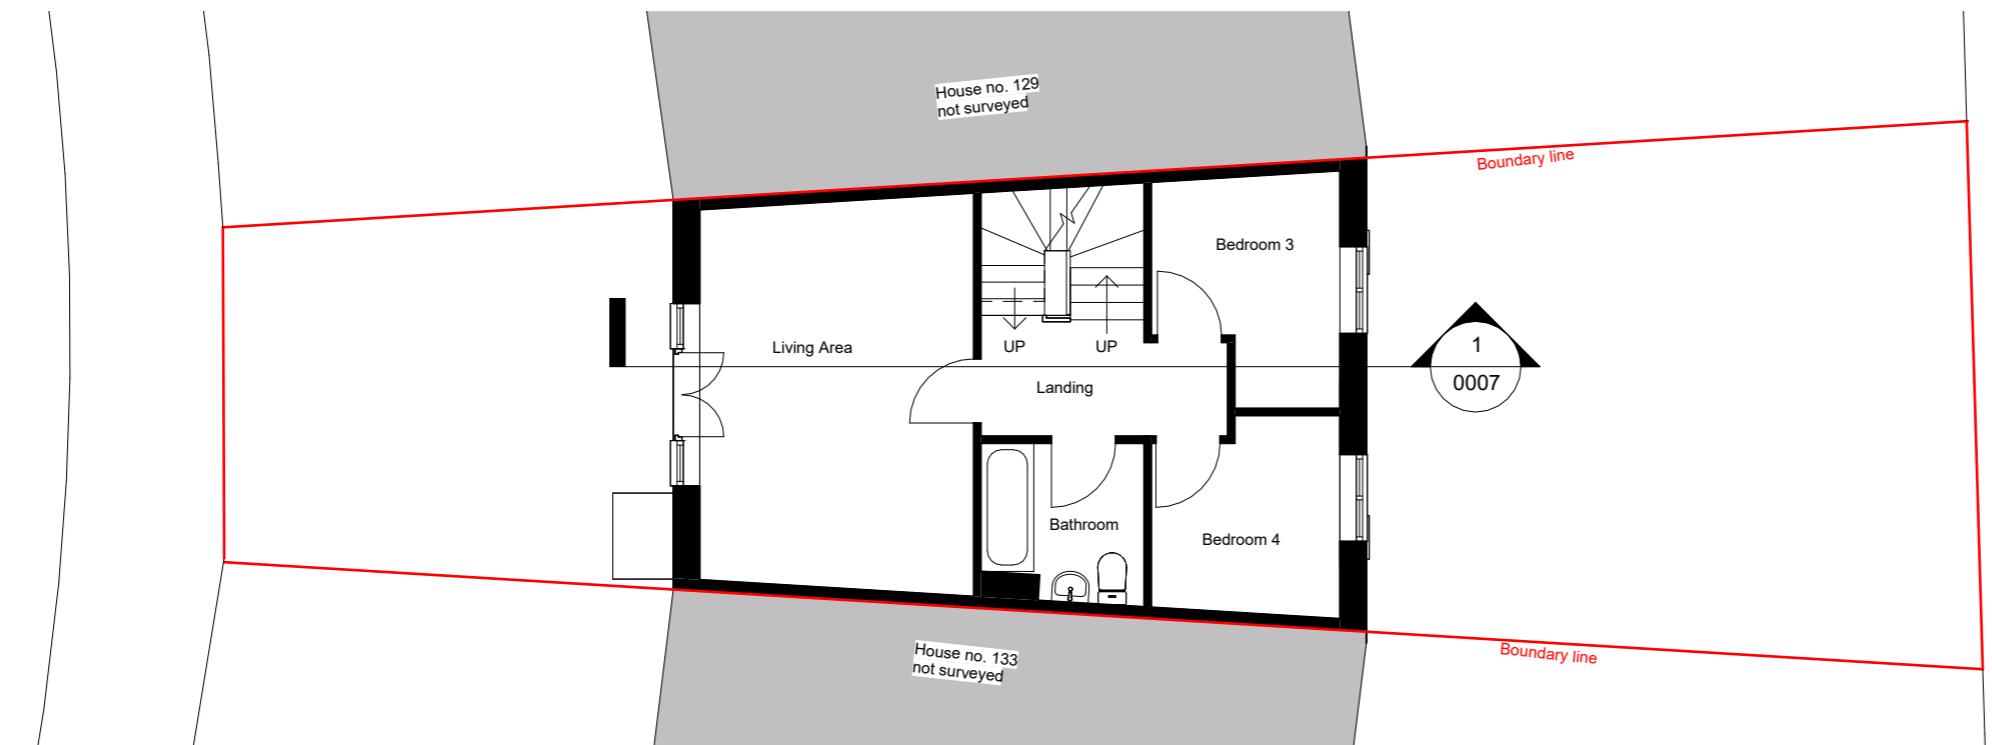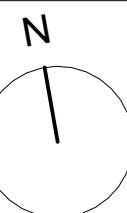

01 F.F Existing

1 : 100

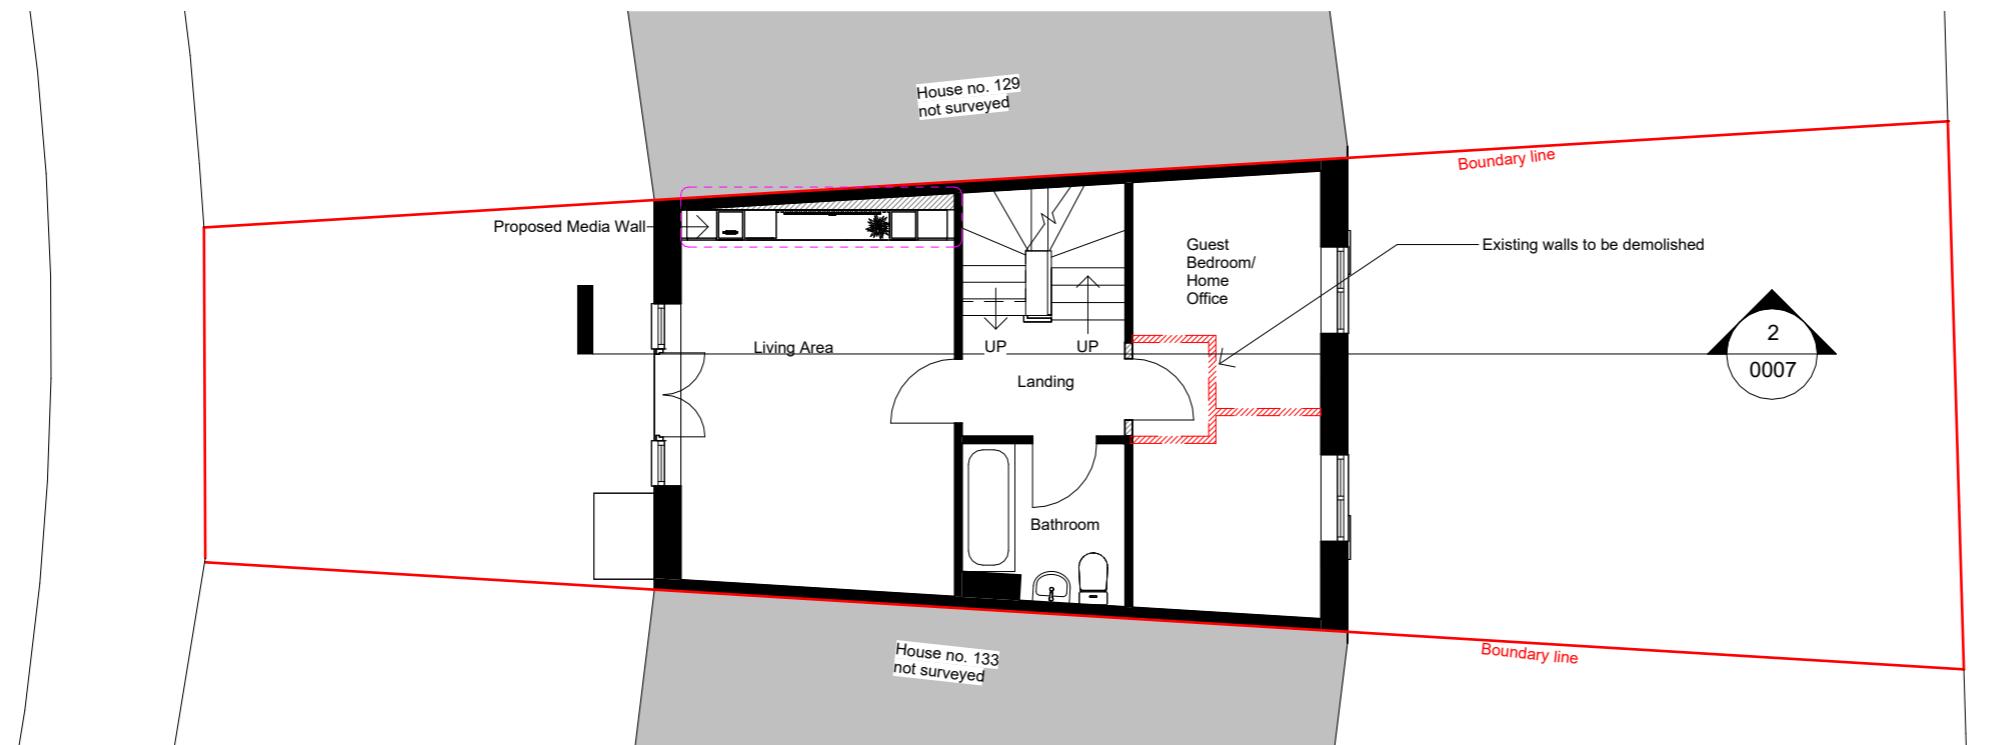

01 F.F Proposed

1 : 100

- EXISTING
- PROPOSED
- DEMOLITION
- SITE BOUNDARY
- INDICATIVE STRUCTURE ABOVE
(REFER TO ENGINEERS INFORMATION)



All dimensions are approximate only have been added for information purposes only.
Dimensions should be checked prior to construction or manufacture

320 High Street
Harlington, Hayes,
Middlesex,
UB3 5DU

t:0203 432 5269

www.themarketdesignbuild.com
info@themarketdesignbuild.com



General Notes:

Copyright The Market Design & Build. No implied licence exists. This drawing should not be used to calculate areas for the purposes of valuation. All dimensions to be checked on the site by the contractor and such dimensions to be their responsibility. All work must comply with relevant British Standards and Building Regulations requirements. Drawing errors and omissions to be reported to the architect. To be read in conjunction with Architect's specification and other consultant information. All fixed furniture drawn is for guidance only. Refer to separate drawings and schedules.

Drawing Status:

PLANNING

Rev.	Description	by	Date
P1	Planning	AS	05.01.2026

Project Name
250076 131 Varcoe Gardens UB3 2FJ

Clients Name
Abigail Nornoo



Drawing Title
F.F

Description
Loft conversion

Scale 1:100@A3 Date Nov. 2025 Drawn By AS


Drawing Number
250076-PL-D 0003

Issue Date 05.01.2026 Checked PN Revision P1

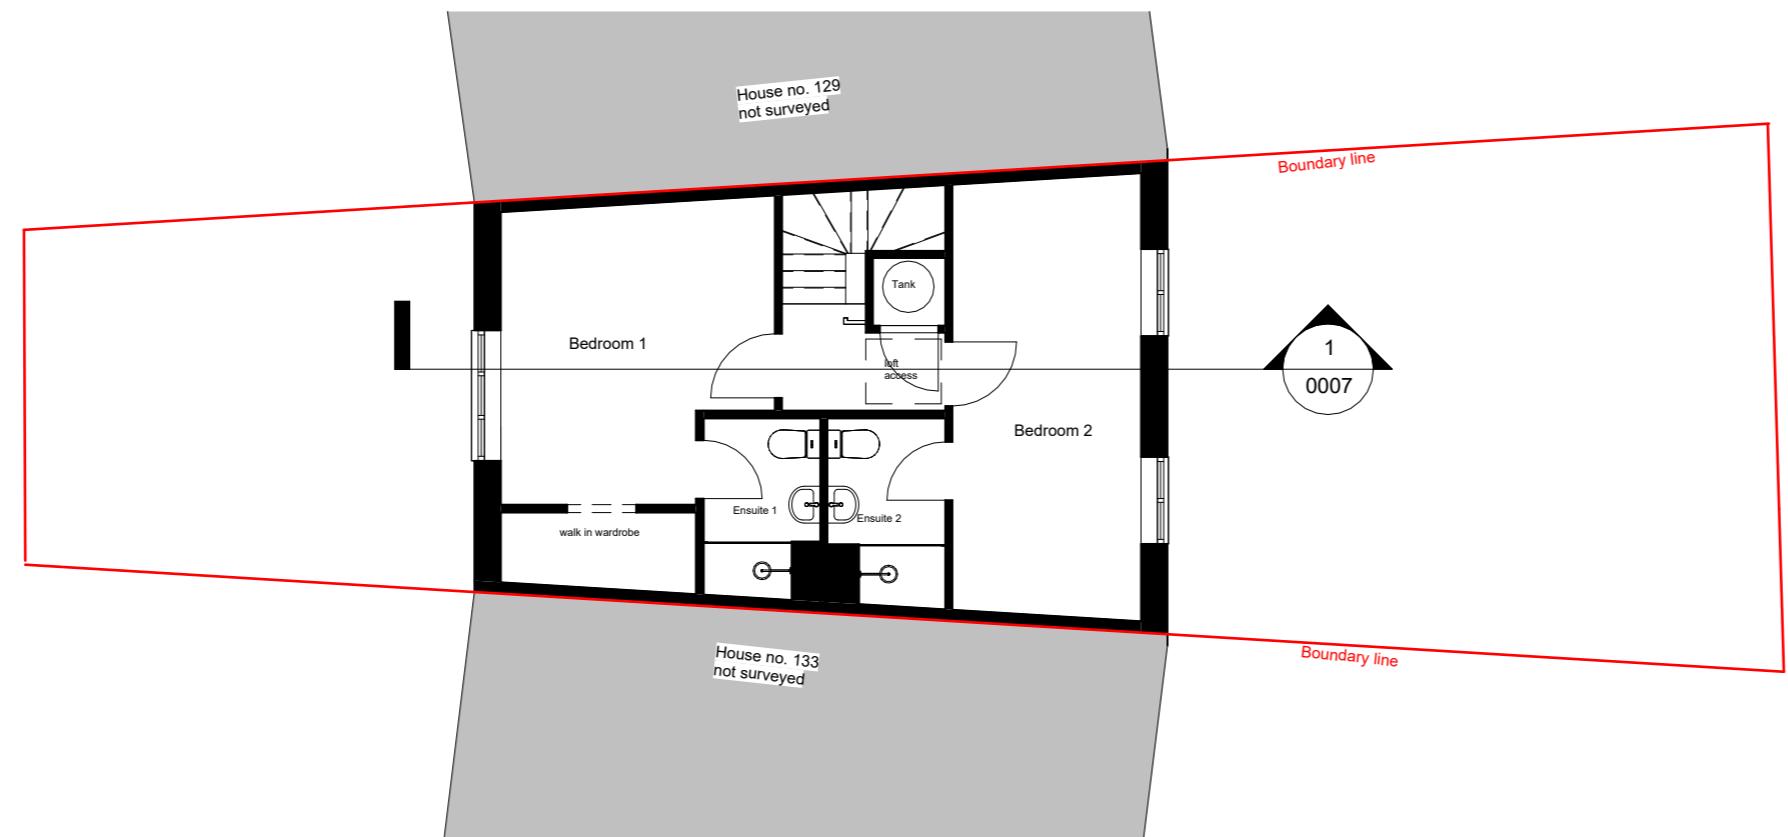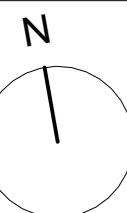

02 S.F Existing


1 : 100

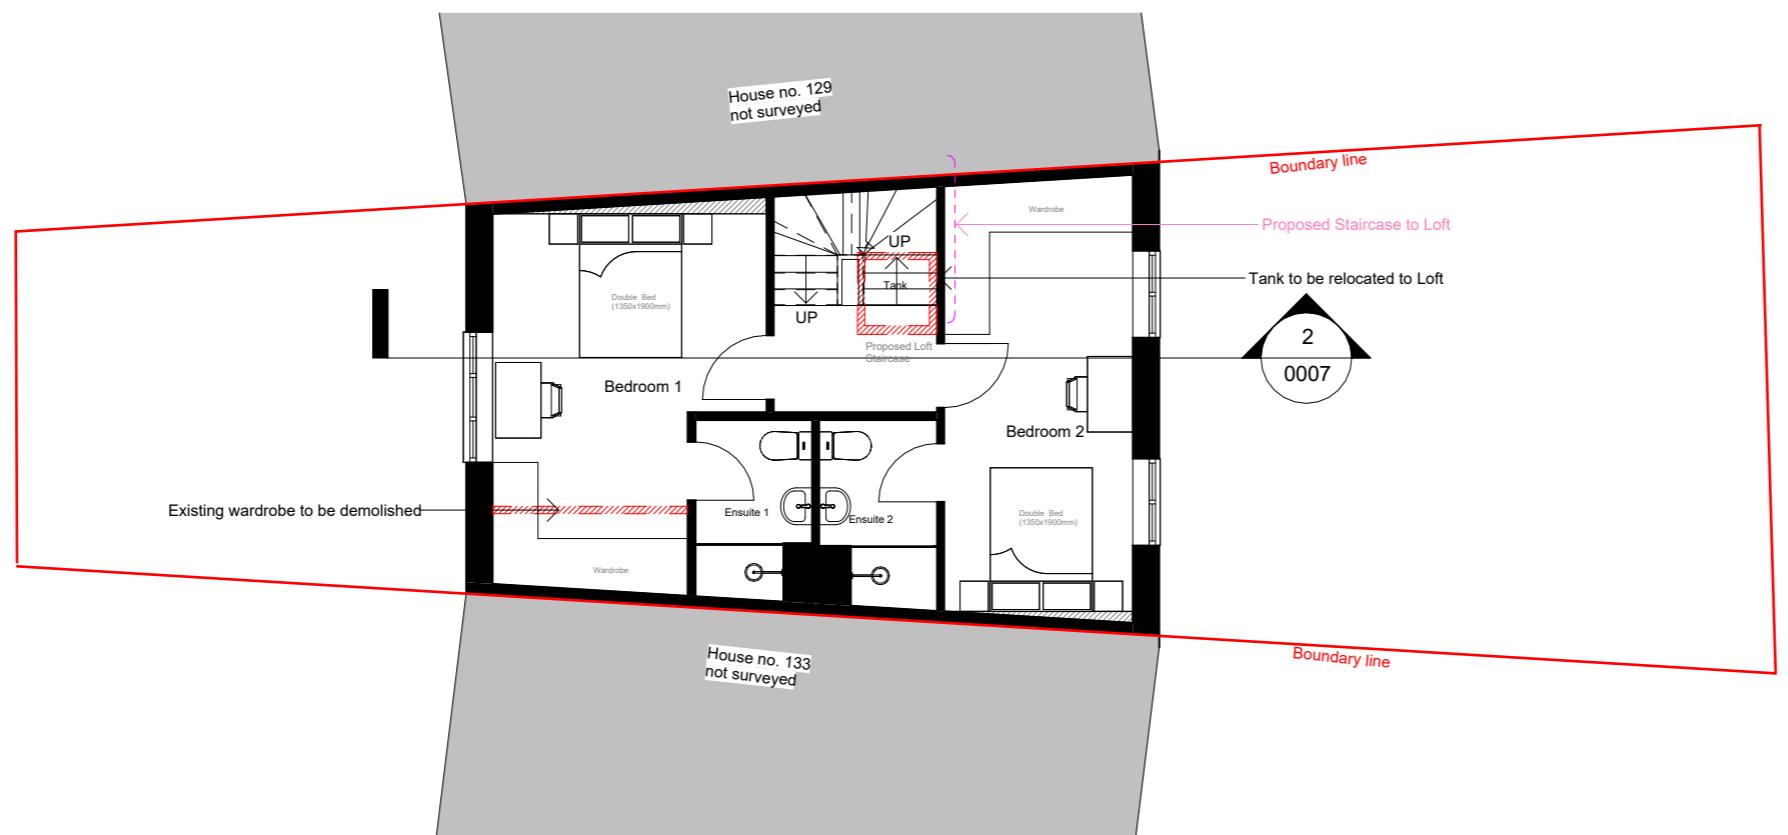

02 S.F Proposed

1 : 100

- EXISTING
- PROPOSED
- DEMOLITION
- SITE BOUNDARY
- INDICATIVE STRUCTURE ABOVE
(REFER TO ENGINEERS INFORMATION)

 

All dimensions are approximate only have been added for information purposes only.
Dimensions should be checked prior to construction or manufacture

320 High Street
Harlington, Hayes,
Middlesex,
UB3 5DU



t:0203 432 5269

www.themarketdesignbuild.com
info@themarketdesignbuild.com

General Notes:

Copyright The Market Design & Build. No implied licence exists. This drawing should not be used to calculate areas for the purposes of valuation. All dimensions to be checked on the site by the contractor and such dimensions to be their responsibility. All work must comply with relevant British Standards and Building Regulations requirements. Drawing errors and omissions to be reported to the architect. To be read in conjunction with Architect's specification and other consultant information. All fixed furniture drawn is for guidance only. Refer to separate drawings and schedules.

Drawing Status:

PLANNING

Rev.	Description	by	Date
P1	Planning	AS	05.01.2026

Project Name
250076 131 Varcoe Gardens UB3 2FJ

Clients Name
Abigail Nornoo



Drawing Title
S.F

Description
Loft conversion

Scale 1:100@A3 Date Nov. 2025 Drawn By AS


Drawing Number
250076-PL-D 0004

Issue Date 05.01.2026 Checked PN Revision P1

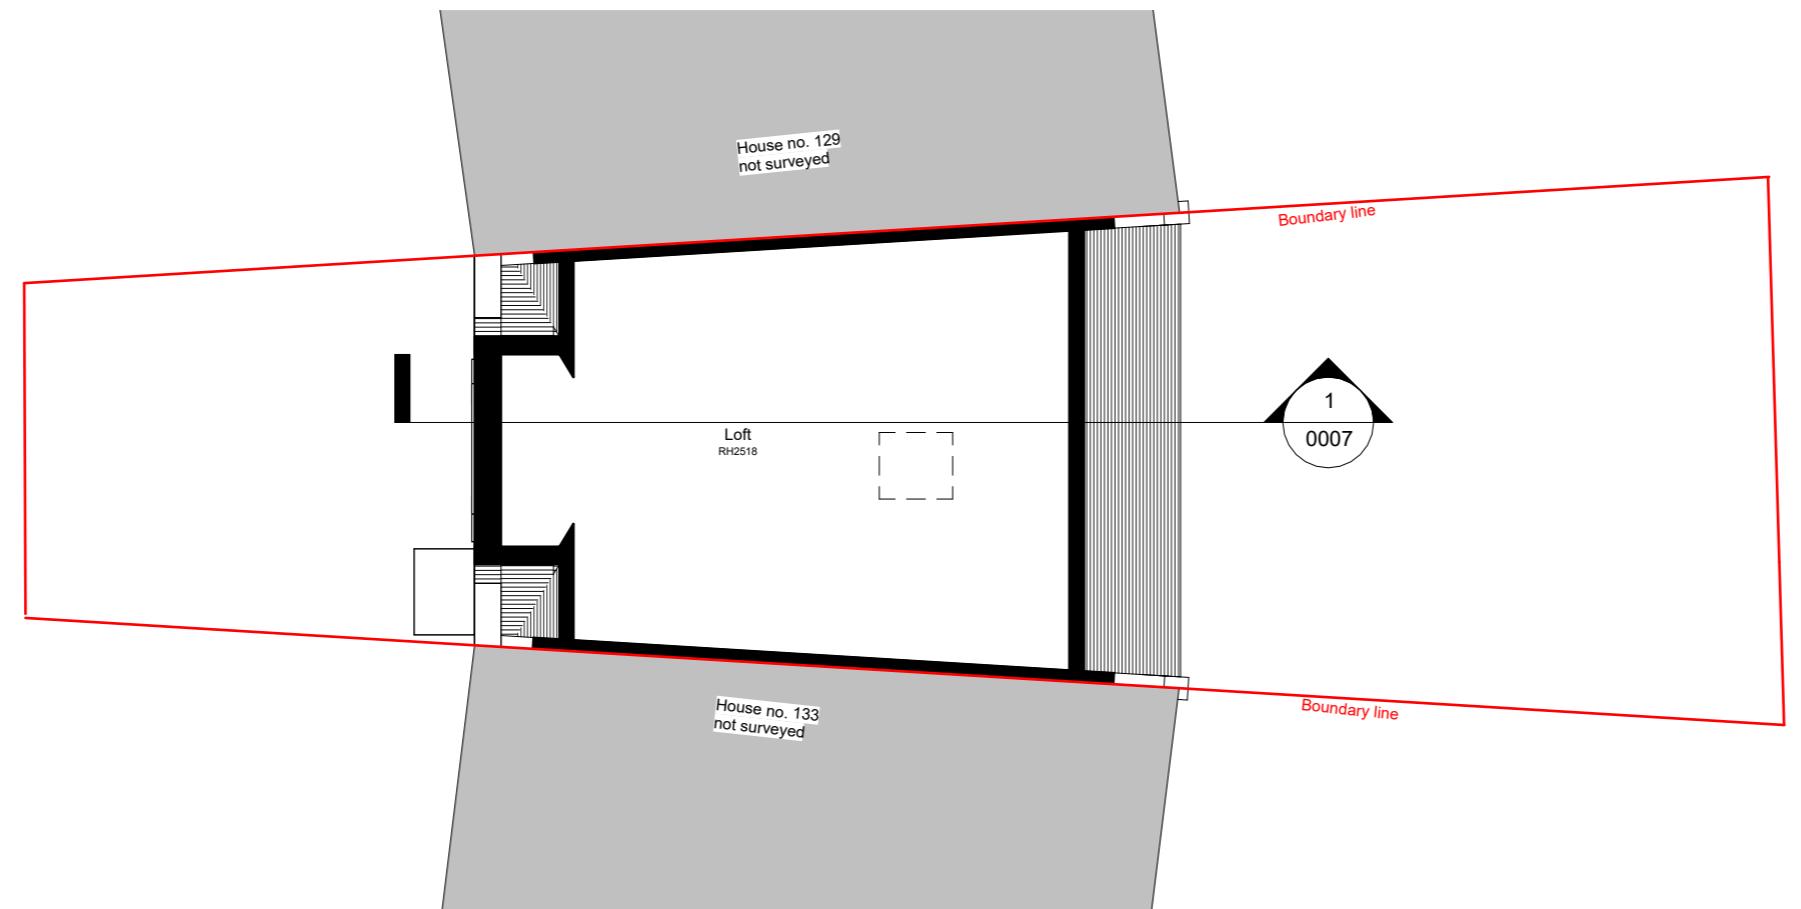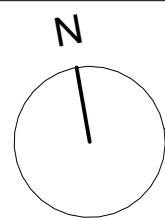

03 Loft Existing

1 : 100

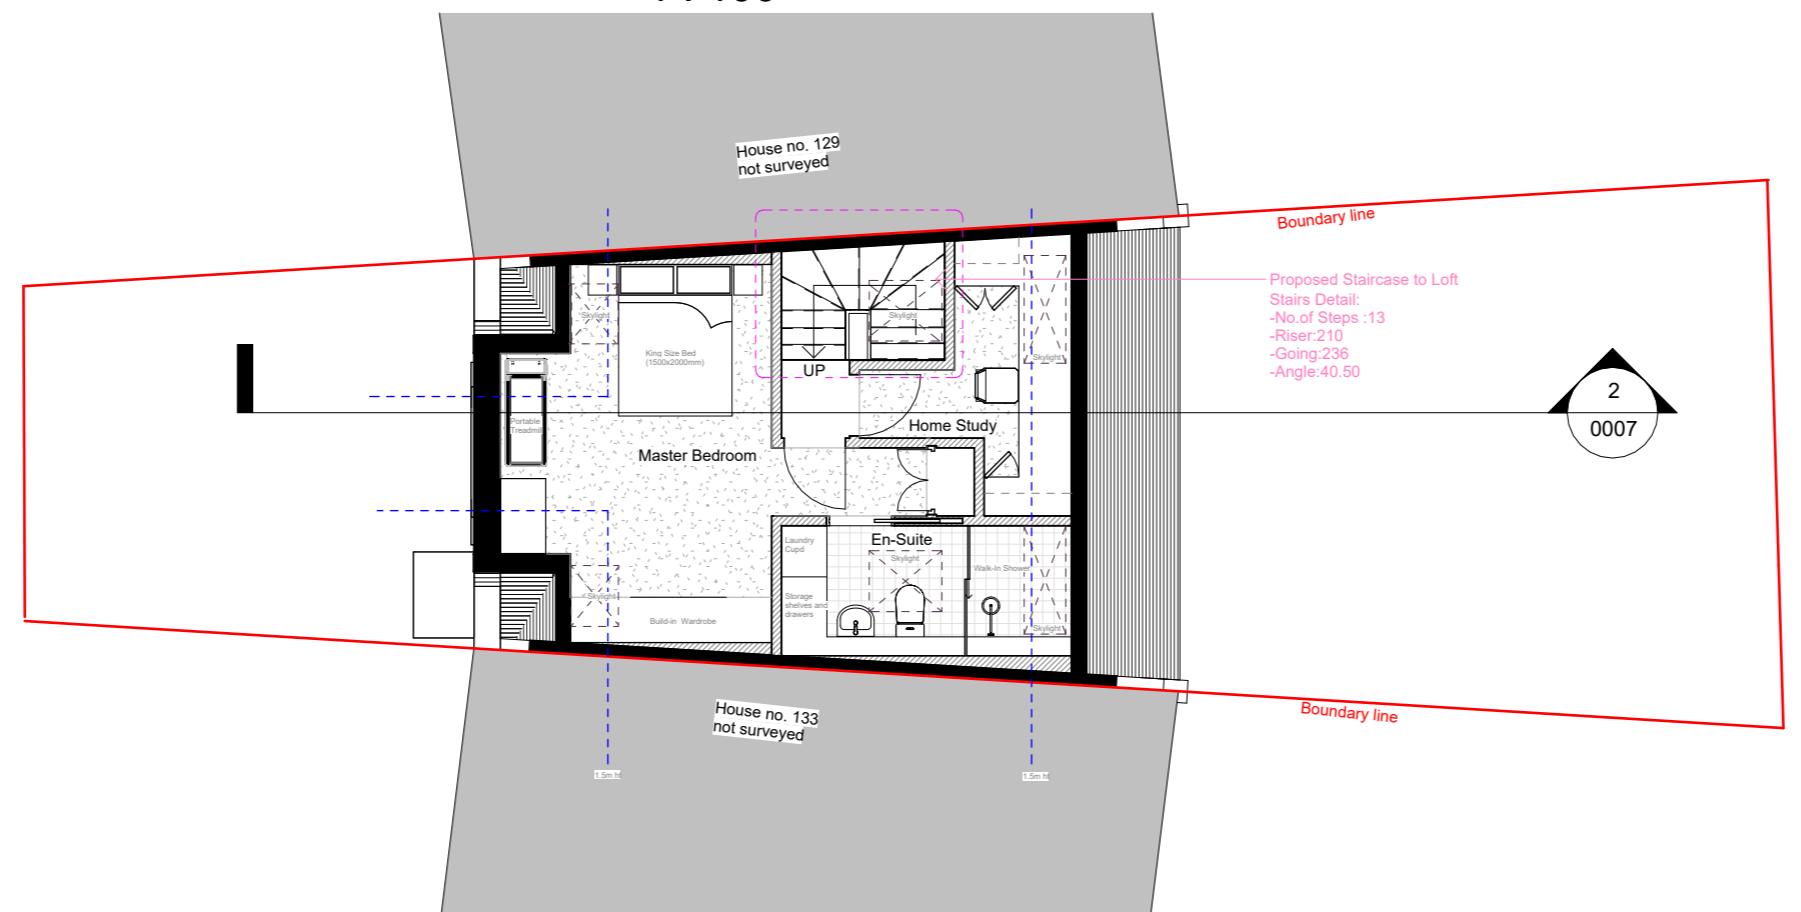

03 Loft Proposed

1 : 100

*All dimensions are approximate only have been added for information purposes only.
Dimensions should be checked prior to construction or manufacture*

THE **MARKET** DESIGN & BUILD



A TRUE DESIGN & BUILD COMPANY

320 High Street

320 High Street
Harlington, Hayes,
Middlesex,
UB3 5DU

RIBA 
Chartered Practice

WILSON AND SAWYER

www.themarketdesignbuild.com
info@themarketdesignbuild.com

General Notes:

Copyright The Market Design & Build. No implied licence exists. This drawing should not be used to calculate areas for the purposes of valuation. All dimensions to be checked on the site by the contractor and such dimensions to be their responsibility. All work must comply with relevant British Standards and Building Regulations requirements. Drawing errors and omissions to be reported to the architect. To be read in conjunction with Architect's specification and other consultant information. All fixed furniture drawn is for guidance only. Refer to separate drawings and schedules.

Drawing Status:

PLANNING

Project Name
50076 131 Varcoe Gardens UB3 2FJ

lients Name
bigail Noroo


Drawing Title of Plan

Description of conversion

cale
:100@A3 Date Nov. 2025 Drawn By AS

rawing Number
50076 RL D 0005

5007041 E-D 0003

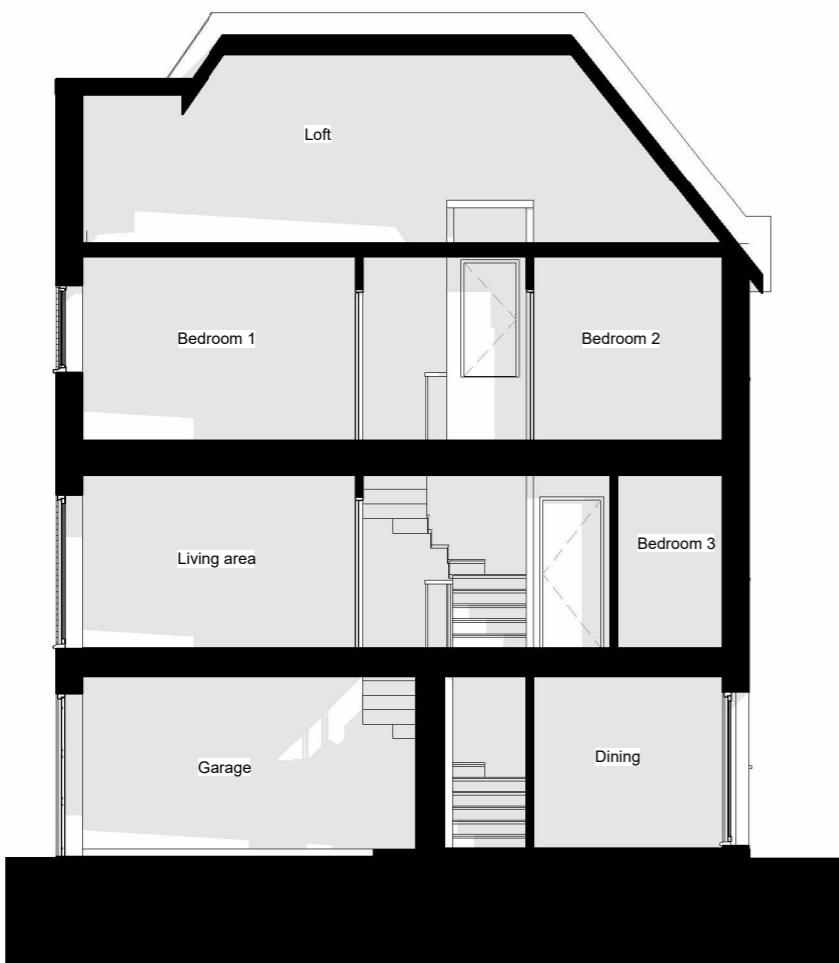

Section 1 - Existing

1 : 100

A horizontal number line representing distance in meters. The line starts at 0 and ends at 10m. It is divided into 10 equal segments, each labeled with a 'm'. The segments are colored black for the first 9 and white for the last one. The labels are 0, 1m, 2m, 3m, 4m, 5m, 6m, 7m, 8m, 9m, and 10m.



Section 1 - Proposed

1 : 100

*All dimensions are approximate only have been added for information purposes only.
Dimensions should be checked prior to construction or manufacture*

Project Name
250076 131 Varcoe Gardens UB3 2EJ

Clients Name
Abigail Nornoo

Drawing Title Section

Description

Loft conversion

Scale Date Drawn By
1:100@A3 Nov. 2025 AS

Drawing Number

25007-0-1 E-D 0007

General Notes:

Copyright The Market Design & Build. No implied licence exists. This drawing should not be used to calculate areas for the purposes of valuation. All dimensions to be checked on the site by the contractor and such dimensions to be their responsibility. All work must comply with relevant British Standards and Building Regulations requirements. Drawing errors and omissions to be reported to the architect. To be read in conjunction with Architect's specification and other consultant information. All fixed furniture drawn is for guidance only. Refer to separate drawings and schedules.

Drawing Status:

PLANNING

Project Name
250076 131 Varcoe Gardens UB3 2FJ

Clients Name
Abigail Nornoo

Drawing Title
Front Elevation


Description

Soft conversion

Scale Date Drawn By
1:100@A3 Nov. 2025 AS


Drawing Number
250076-PI -D 0008

Issue Date	Checked	Revision
05.01.2026	PN	P1

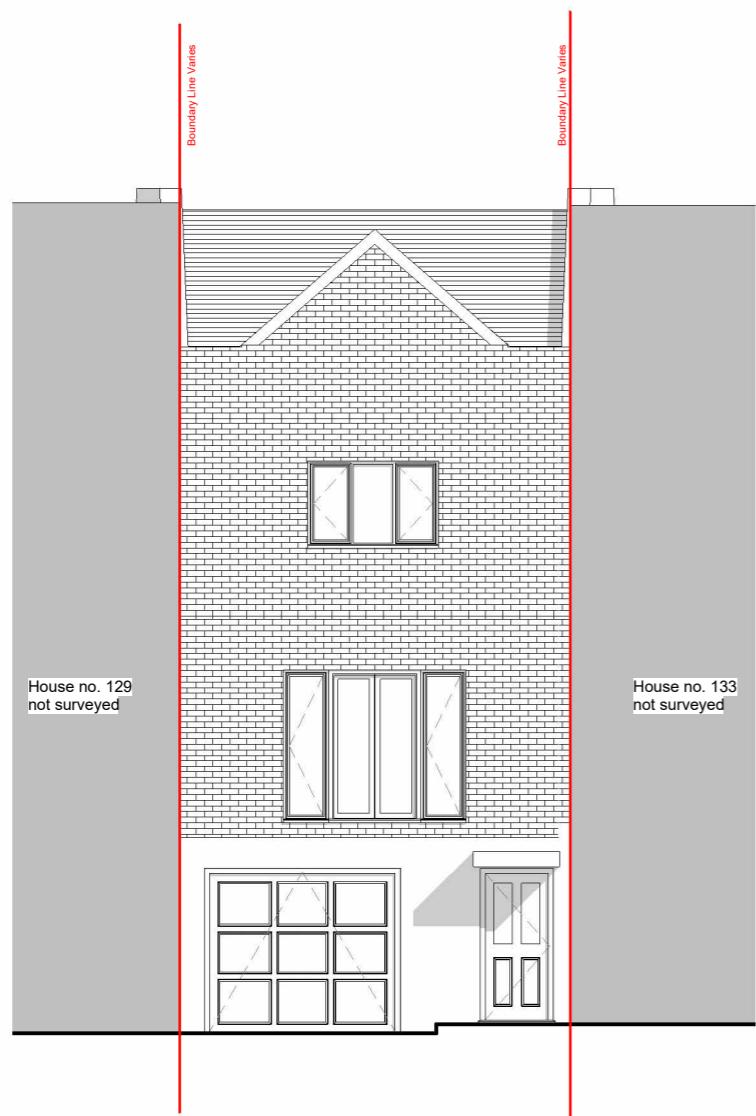


Front elevation - Existing

1 : 100

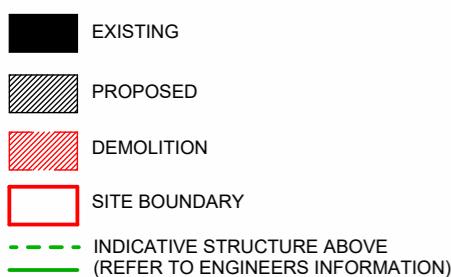


A horizontal scale bar representing 10 meters. The scale is marked from 0 to 10 meters in increments of 1 meter. The first meter is highlighted in black, while the remaining 9 meters are white. Below the scale, numerical labels are placed at 1m, 2m, 3m, 4m, 6m, 7m, 8m, and 9m.

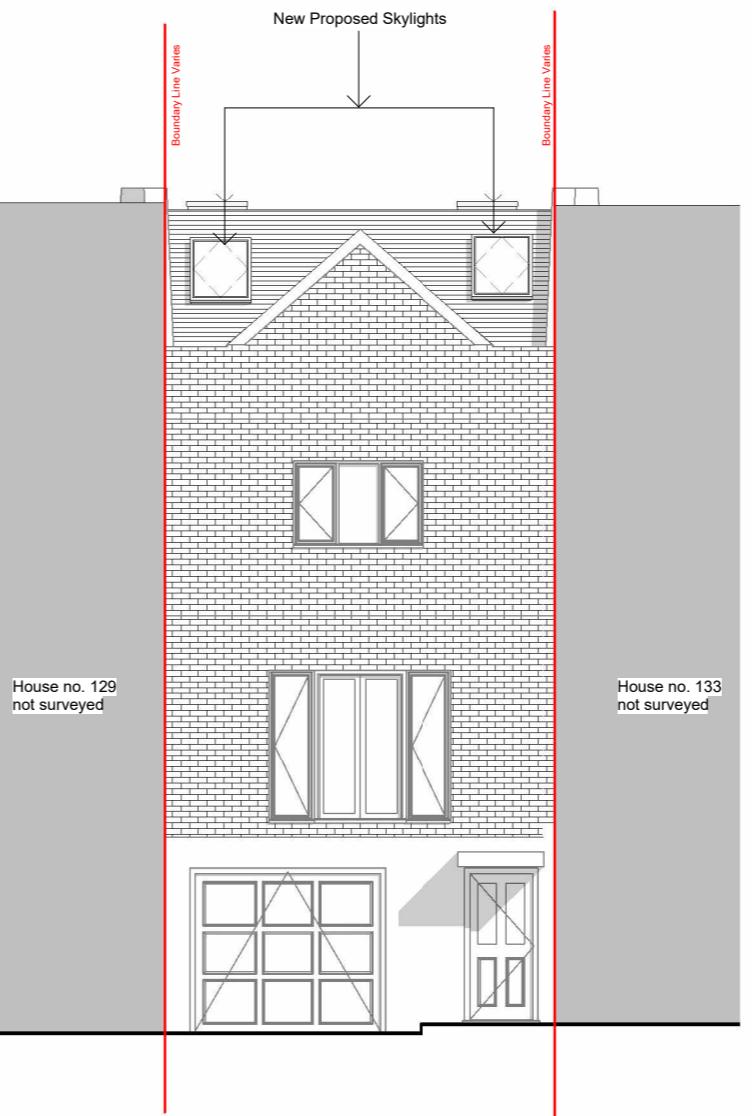

Front elevation - Proposed

1 : 100

*All dimensions are approximate only have been added for information purposes only.
Dimensions should be checked prior to construction or manufacture*

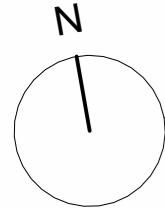

N

THE **MARKET** DESIGN & BUILD



A TRUE DESIGN & BUILD COMPANY

320 High Street

320 High Street
Harlington, Hayes,
Middlesex,
UB3 5DU

RIBA 

320 High Street
Harlington, Hayes,
Middlesex,
UB3 5DU

t:0203 432 5269

www.themarketdesignbuild.com
info@themarketdesignbuild.com

General Notes:

Copyright The Market Design & Build. No implied licence exists. This drawing should not be used to calculate areas for the purposes of valuation. All dimensions to be checked on the site by the contractor and such dimensions to be their responsibility. All work must comply with relevant British Standards and Building Regulations requirements. Drawing errors and omissions to be reported to the architect. To be read in conjunction with Architect's specification and other consultant information. All fixed furniture drawn is for guidance only. Refer to separate drawings and schedules.

Drawing Status:

PLANNING

Project Name
250076 131 Varcoe Gardens UB3 2EJ

Clients Name
Abigail Norwood

Drawing Title
Rear Elevation


Description

Loft conversion



Scale Date Drawn By
1:100@A3 Nov. 2025 AS

Drawing Number

Issue Date Checked Revision
05.01.2026 PN R1

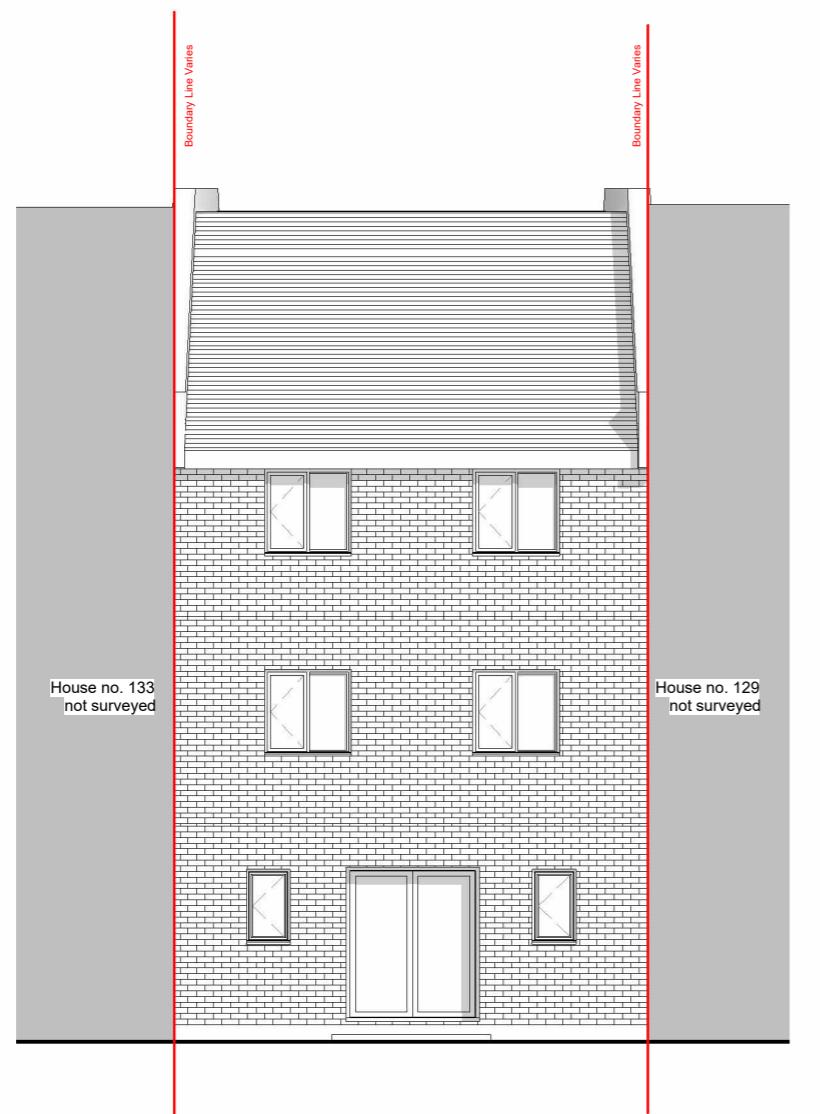

Rear elevation - Existing

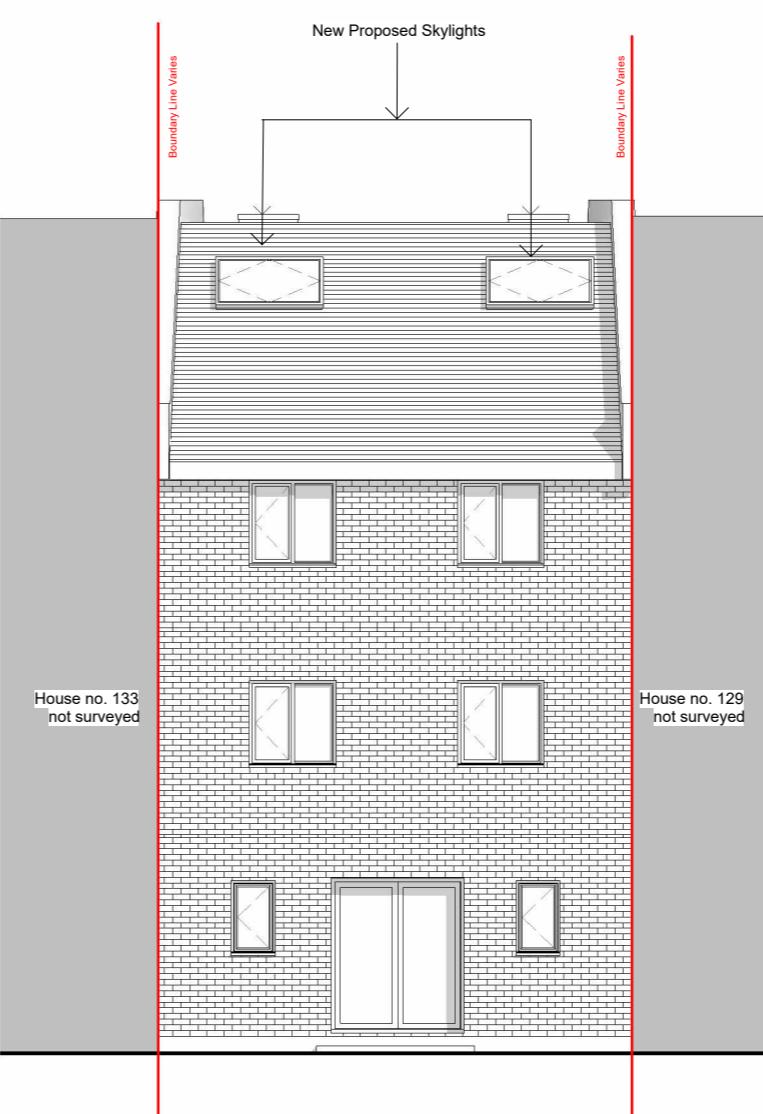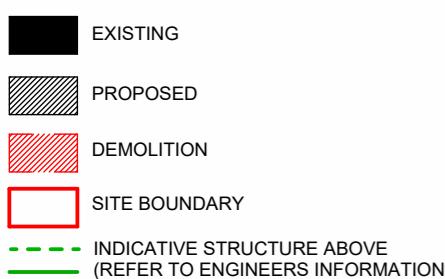

Rear elevation -Proposed

1 : 100

*All dimensions are approximate only have been added for information purposes only.
Dimensions should be checked prior to construction or manufacture*

320 High Street
Harlington, Hayes,
Middlesex,
UB3 5DU

t:0203 432 5269

www.themarketdesignbuild.com
info@themarketdesignbuild.com

General Notes:

Copyright The Market Design & Build. No implied licence exists. This drawing should not be used to calculate areas for the purposes of valuation. All dimensions to be checked on the site by the contractor and such dimensions to be their responsibility. All work must comply with relevant British Standards and Building Regulations requirements. Drawing errors and omissions to be reported to the architect. To be read in conjunction with Architect's specification and other consultant information. All fixed furniture drawn is for guidance only. Refer to separate drawings and schedules.


Drawing Status:

PLANNING

Rev.	Description	by	Date
------	-------------	----	------

Side elevation 1 - Existing

1 : 100

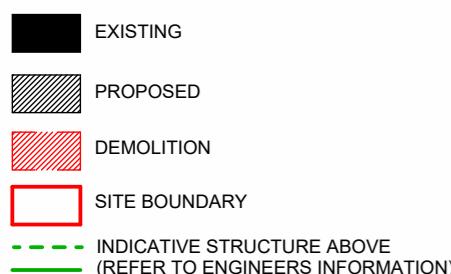

Side elevation 1- Proposed

1 : 100

*All dimensions are approximate only have been added for information purposes only.
Dimensions should be checked prior to construction or manufacture.*

<p>Project Name 250076 131 Varcoe Gardens UB3 2FJ</p> <p>Clients Name Abigail Nornoo</p> <p>Drawing Title Side Elevation 1</p> <p>Description Loft conversion</p>		
Scale 1:100@A3	Date Nov. 2025	Drawn By AS
<p>Drawing Number 250076-PL-D 0010</p>		
Issue Date 05.01.2026	Checked PN	Revision P1

General Notes:

Copyright The Market Design & Build. No implied licence exists. This drawing should not be used to calculate areas for the purposes of valuation. All dimensions to be checked on the site by the contractor and such dimensions to be their responsibility. All work must comply with relevant British Standards and Building Regulations requirements. Drawing errors and omissions to be reported to the architect. To be read in conjunction with Architect's specification and other consultant information. All fixed furniture drawn is for guidance only. Refer to separate drawings and schedules.

Drawing Status:

PLANNING

Project Name
250076 131 Varcoe Gardens UB3 2FJ

Clients Name
Abigail Nornoo

Drawing Title
Side Elevation 2

Description

Loft conversion



Scale Date Drawn By
1:100@A3 Nov. 2025 AS

Drawing Number
250076-PL-D 0011

Issue Date	Checked	Revision
05.01.2026	PN	R1

Side elevation 2 - Existing


1 : 100

 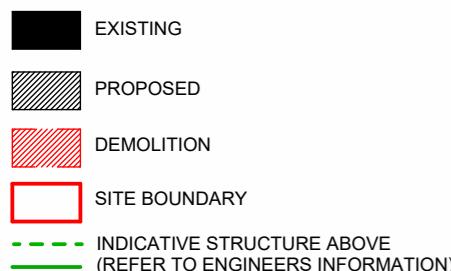


Side elevation 2 - Proposed

1 : 100


*All dimensions are approximate only have been added for information purposes only.
Dimensions should be checked prior to construction or manufacture.*

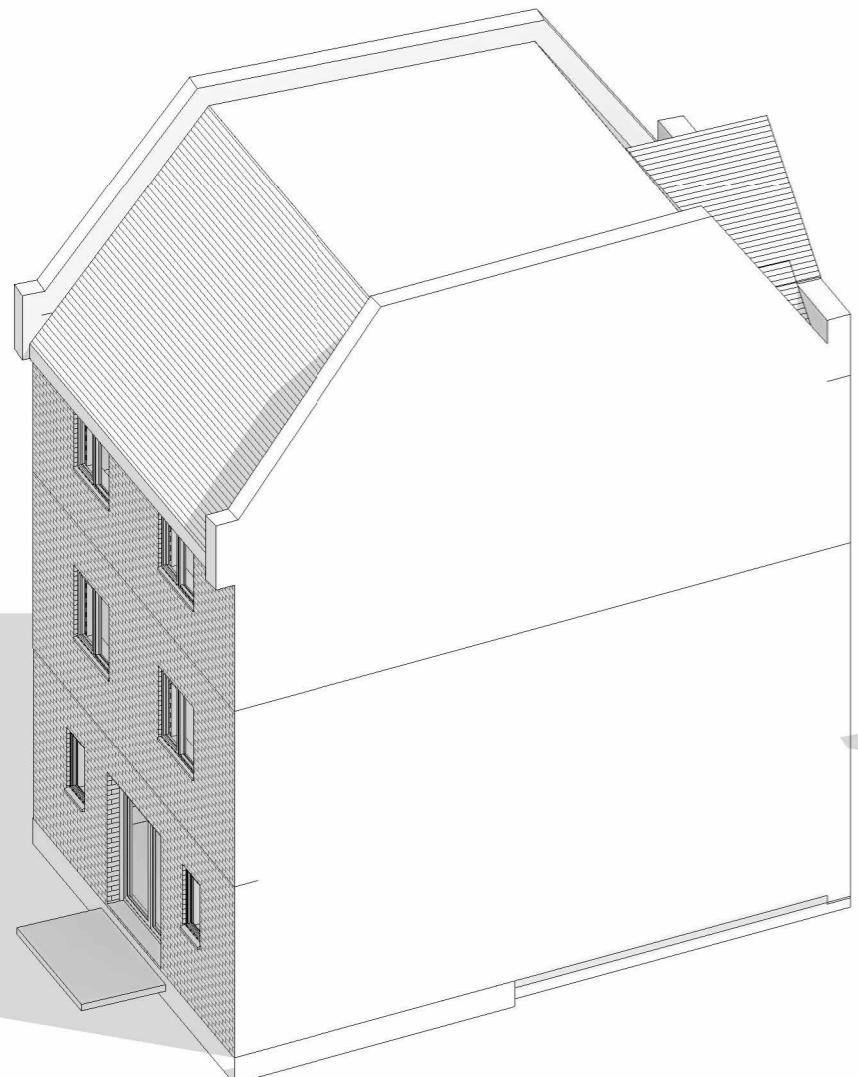

3D Existing

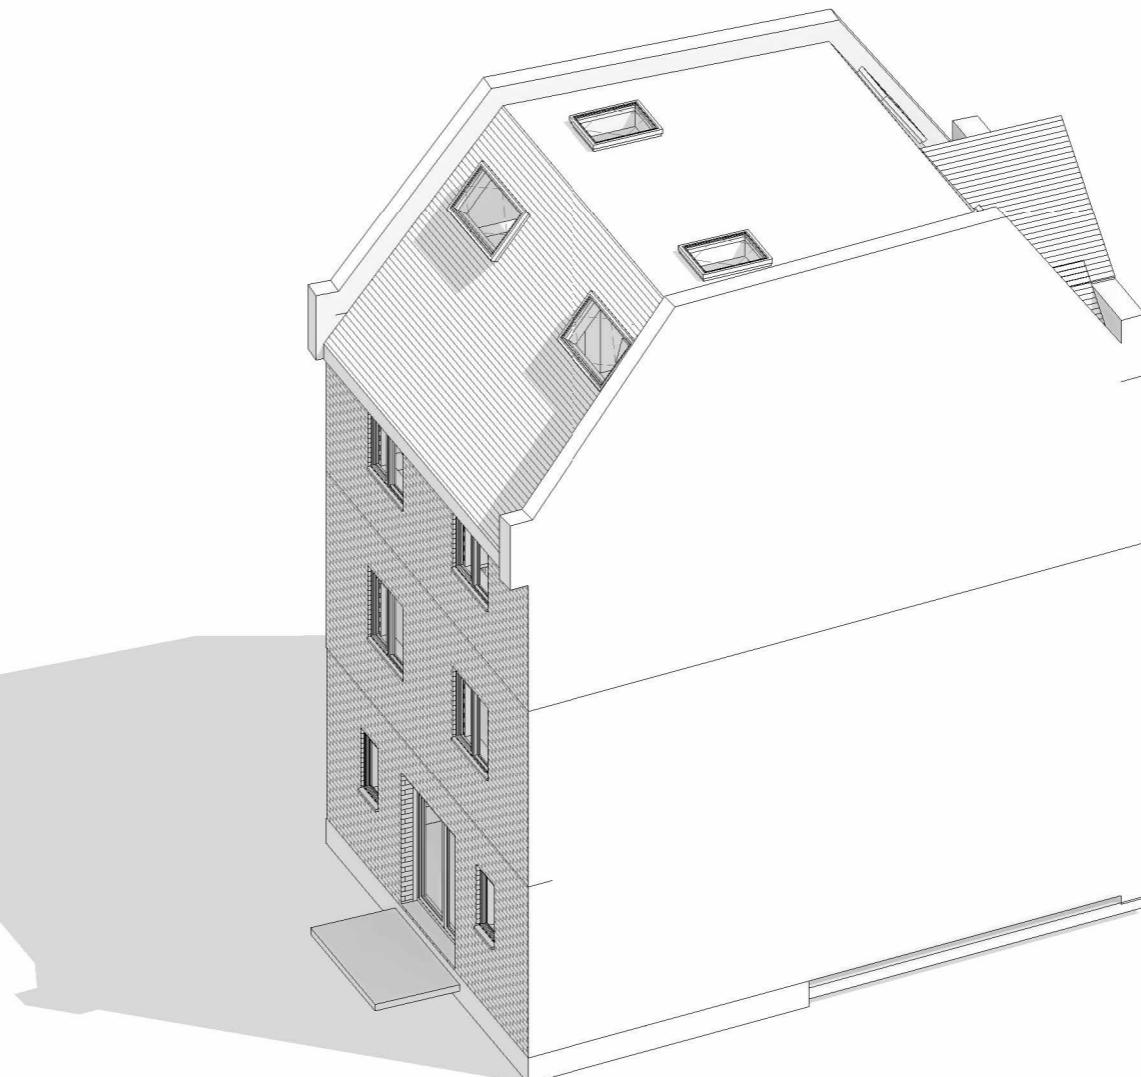

3D Proposed

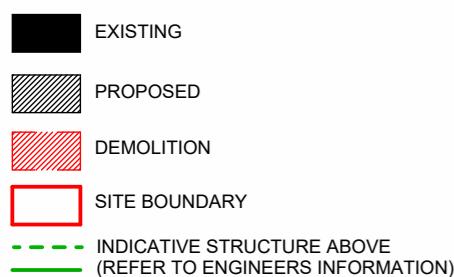

*All dimensions are approximate only have been added for information purposes only.
Dimensions should be checked prior to construction or manufacture*

Project Name
250076 131 Varcoe Gardens UB3 2EJ

Clients Name
Abigail Nornoo

Drawing Title
3D

Description
Loft conversion

Scale 1:100@A3	Date Nov. 2025	Drawn By AS
-------------------	-------------------	----------------

Drawing Number
250076 BL D 0013

Issue Date
05.01.2026