



Notes


- MH Man hole
- C Cupboard
- RLA Roof light above
- RL Roof light
- S Storage

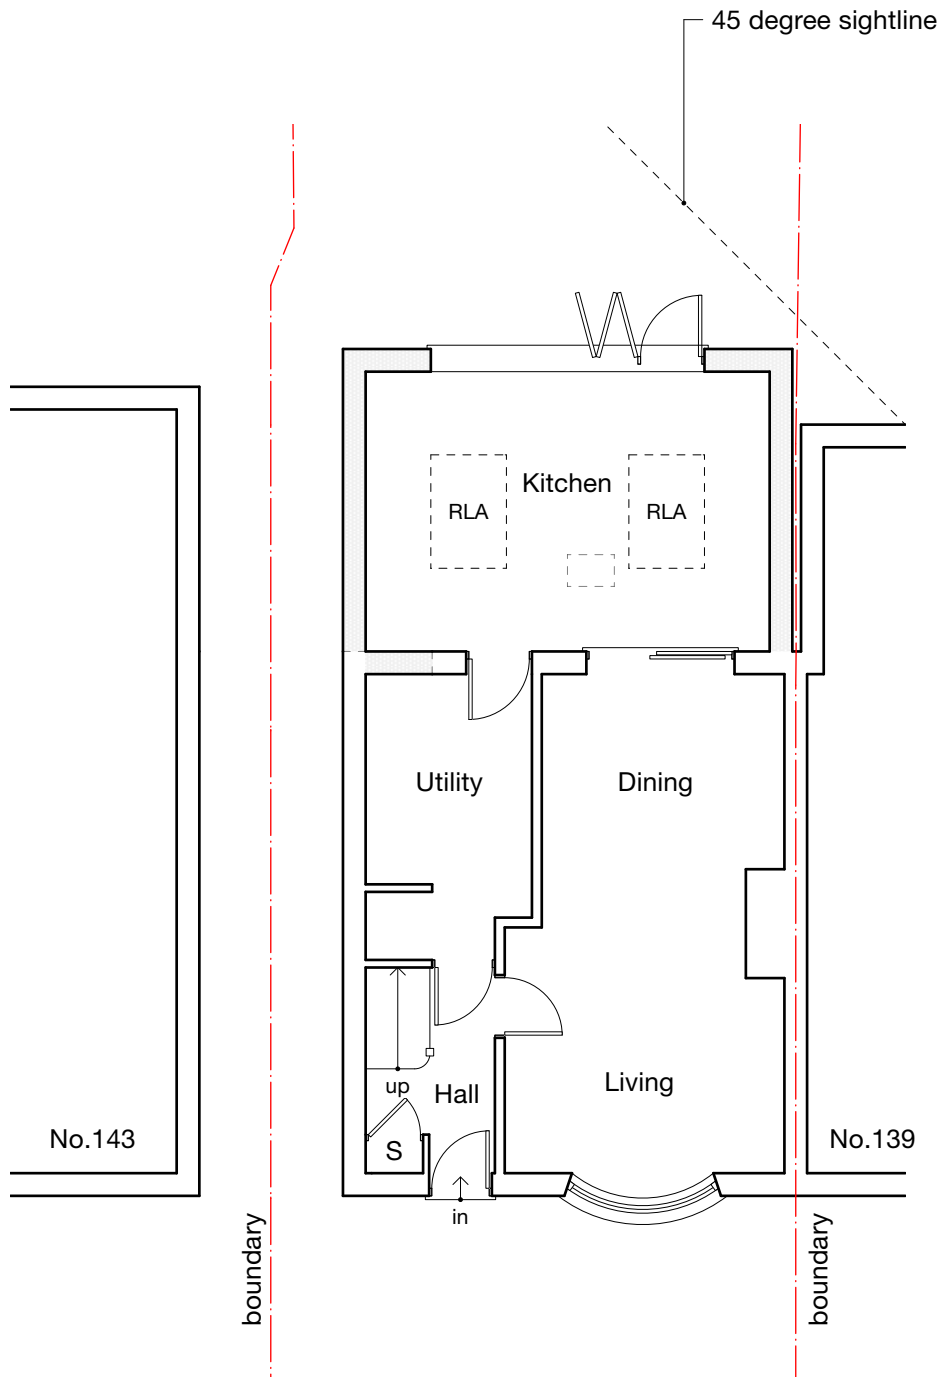

GROUND

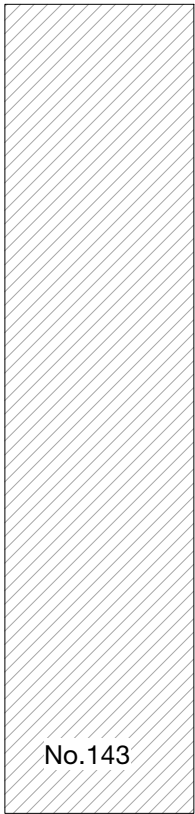

boundary

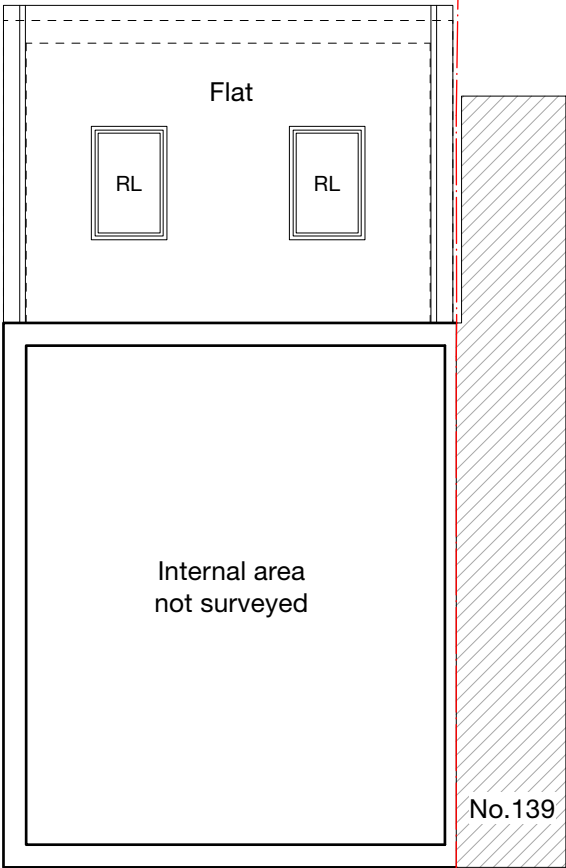

GROUND

-	-	-	-	-
Revision notes				





MASONWOOD
DESIGN

www.masonwoodgroup.co.uk
gc@masonwoodgroup.co.uk
020 7118 5040

client
Mr J Singh


project
141 Cromwell Road, Hayes UB3 2PU

drawing
PROPOSED PLANS

date Jan. 2026	scale 1:100 at A3	project no 2025.052
work stage 3	drawing no C01	revision -

PRIOR APPROVAL

Notes

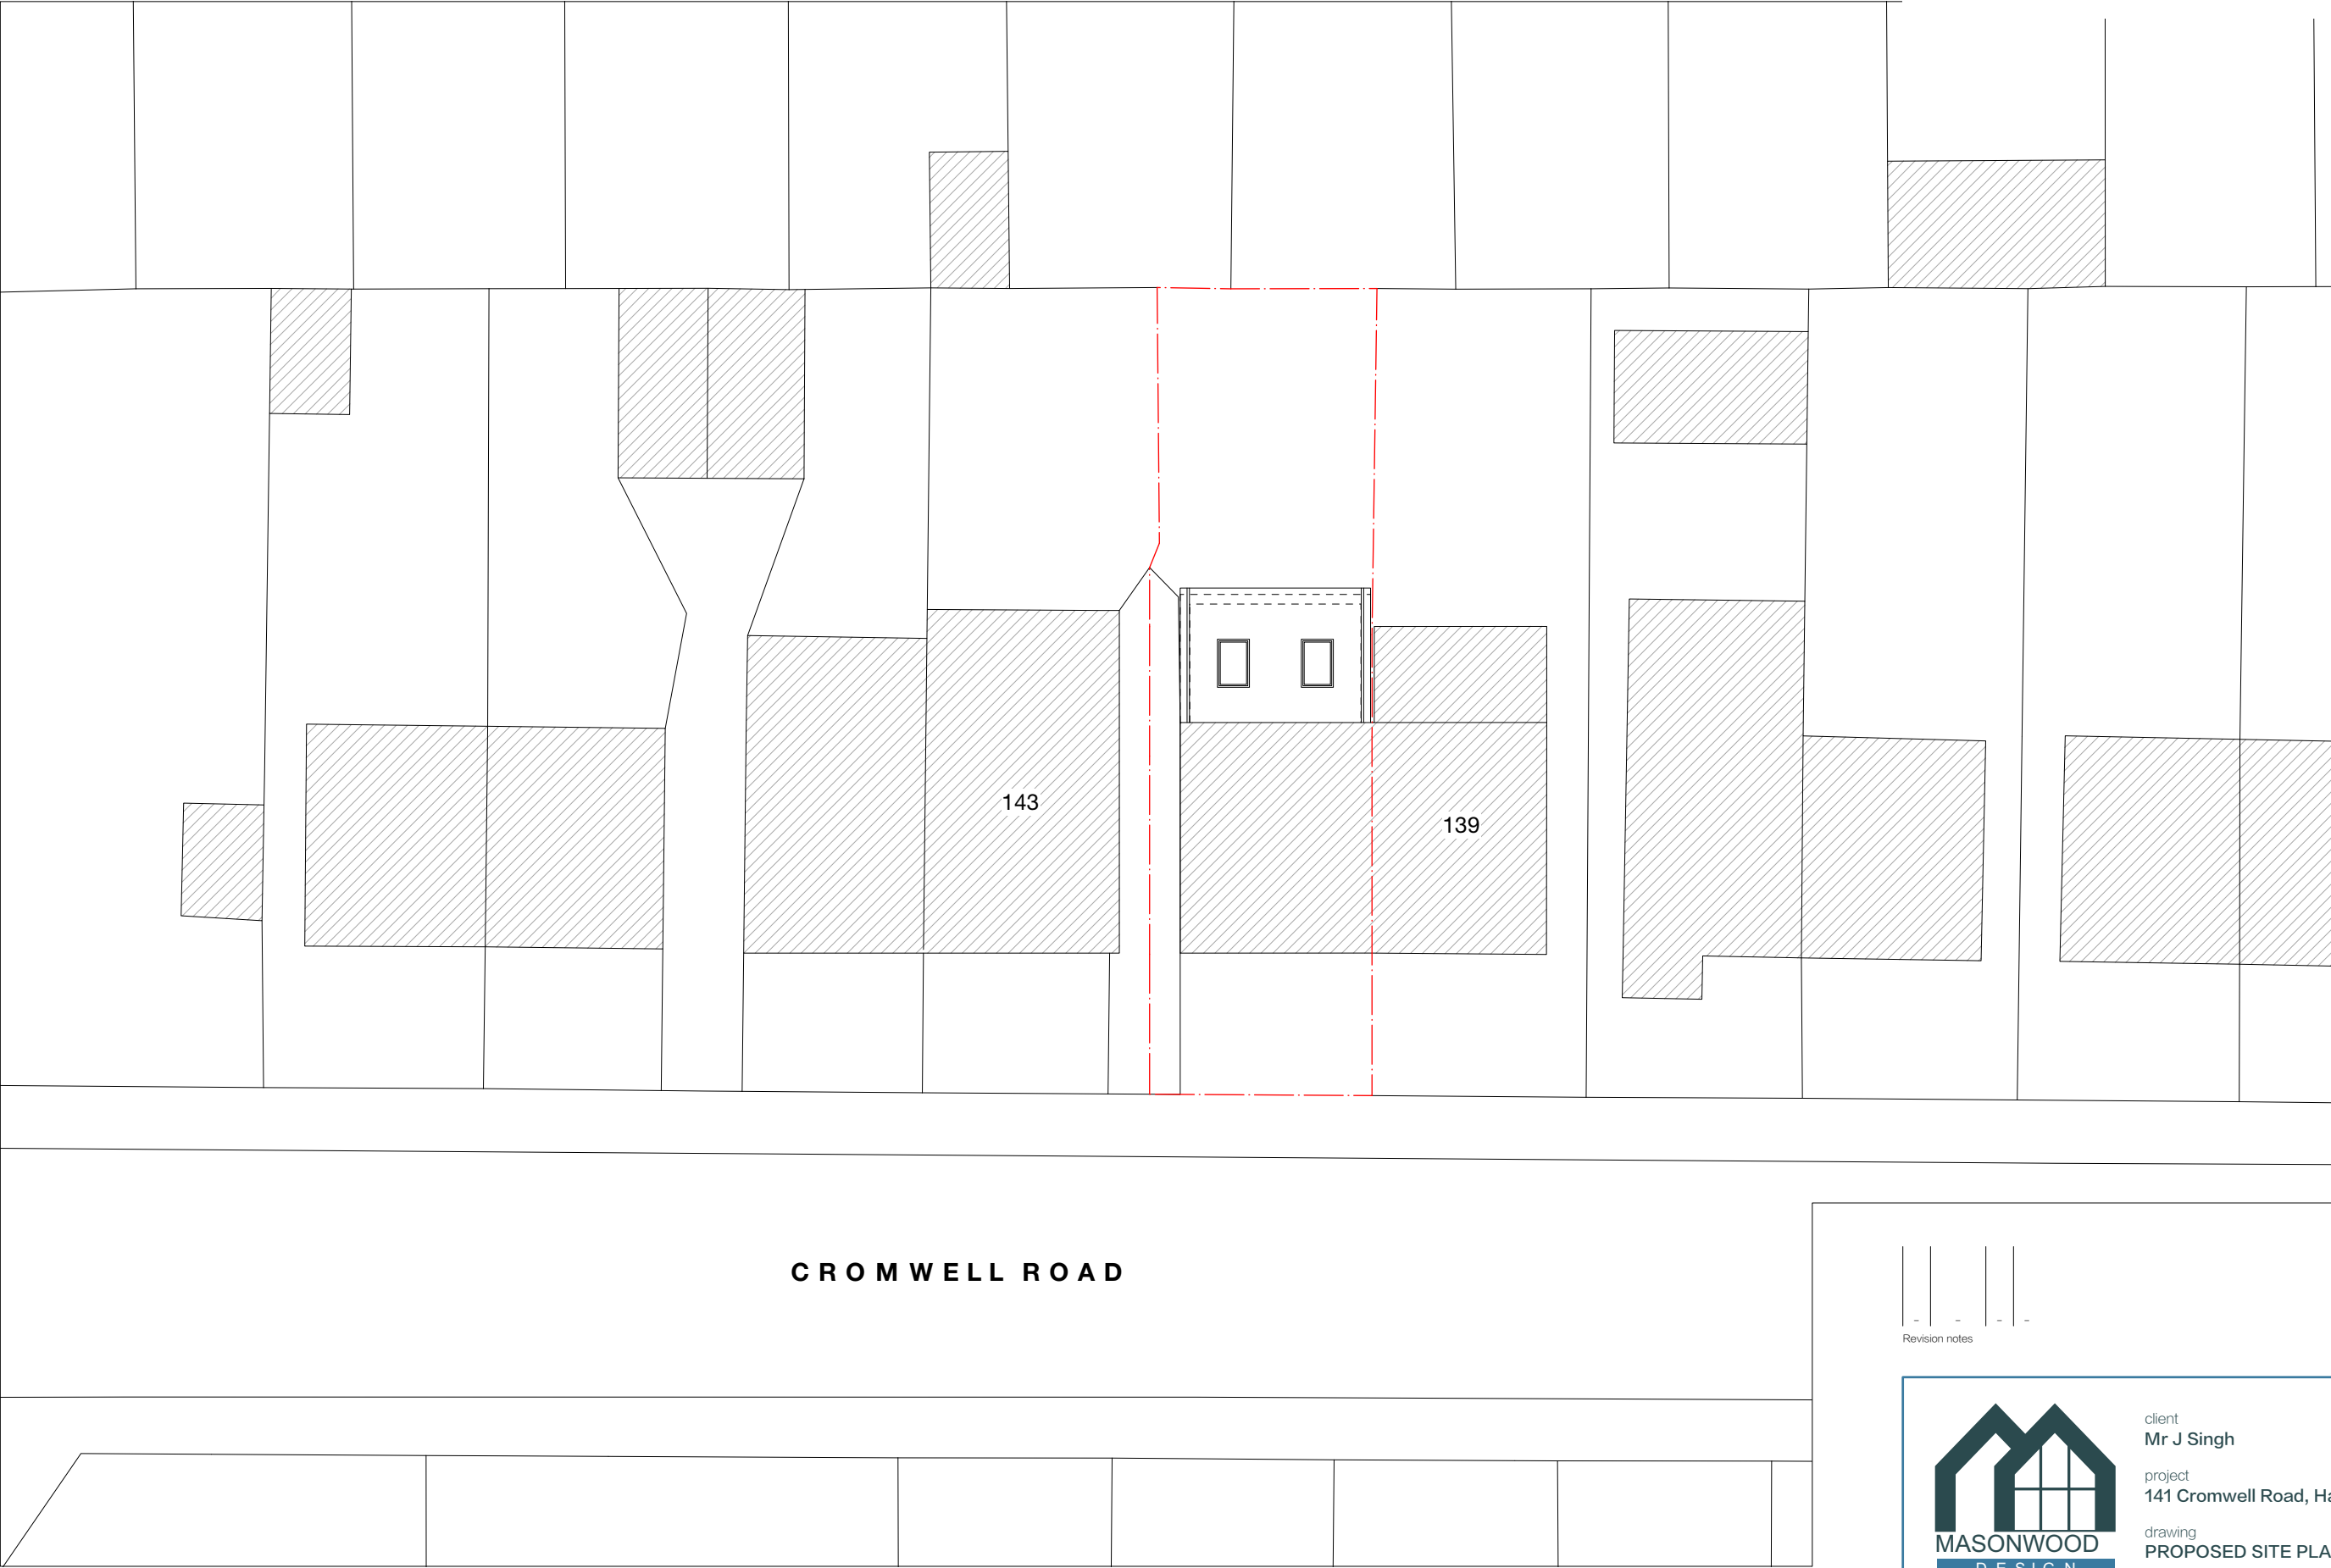

PRIOR APPROVAL

-	-	-	-	-
Revision notes				



www.masonwoodgroup.co.uk
gc@masonwoodgroup.co.uk
020 7118 5040

client
Mr J Singh

project
141 Cromwell Road, Hayes UB3 2PU

drawing
PROPOSED SITE PLAN

date
Jan. 2026

work stage
3


scale
1.100at A3

drawing no
C02

project no
2025.052

revision
-



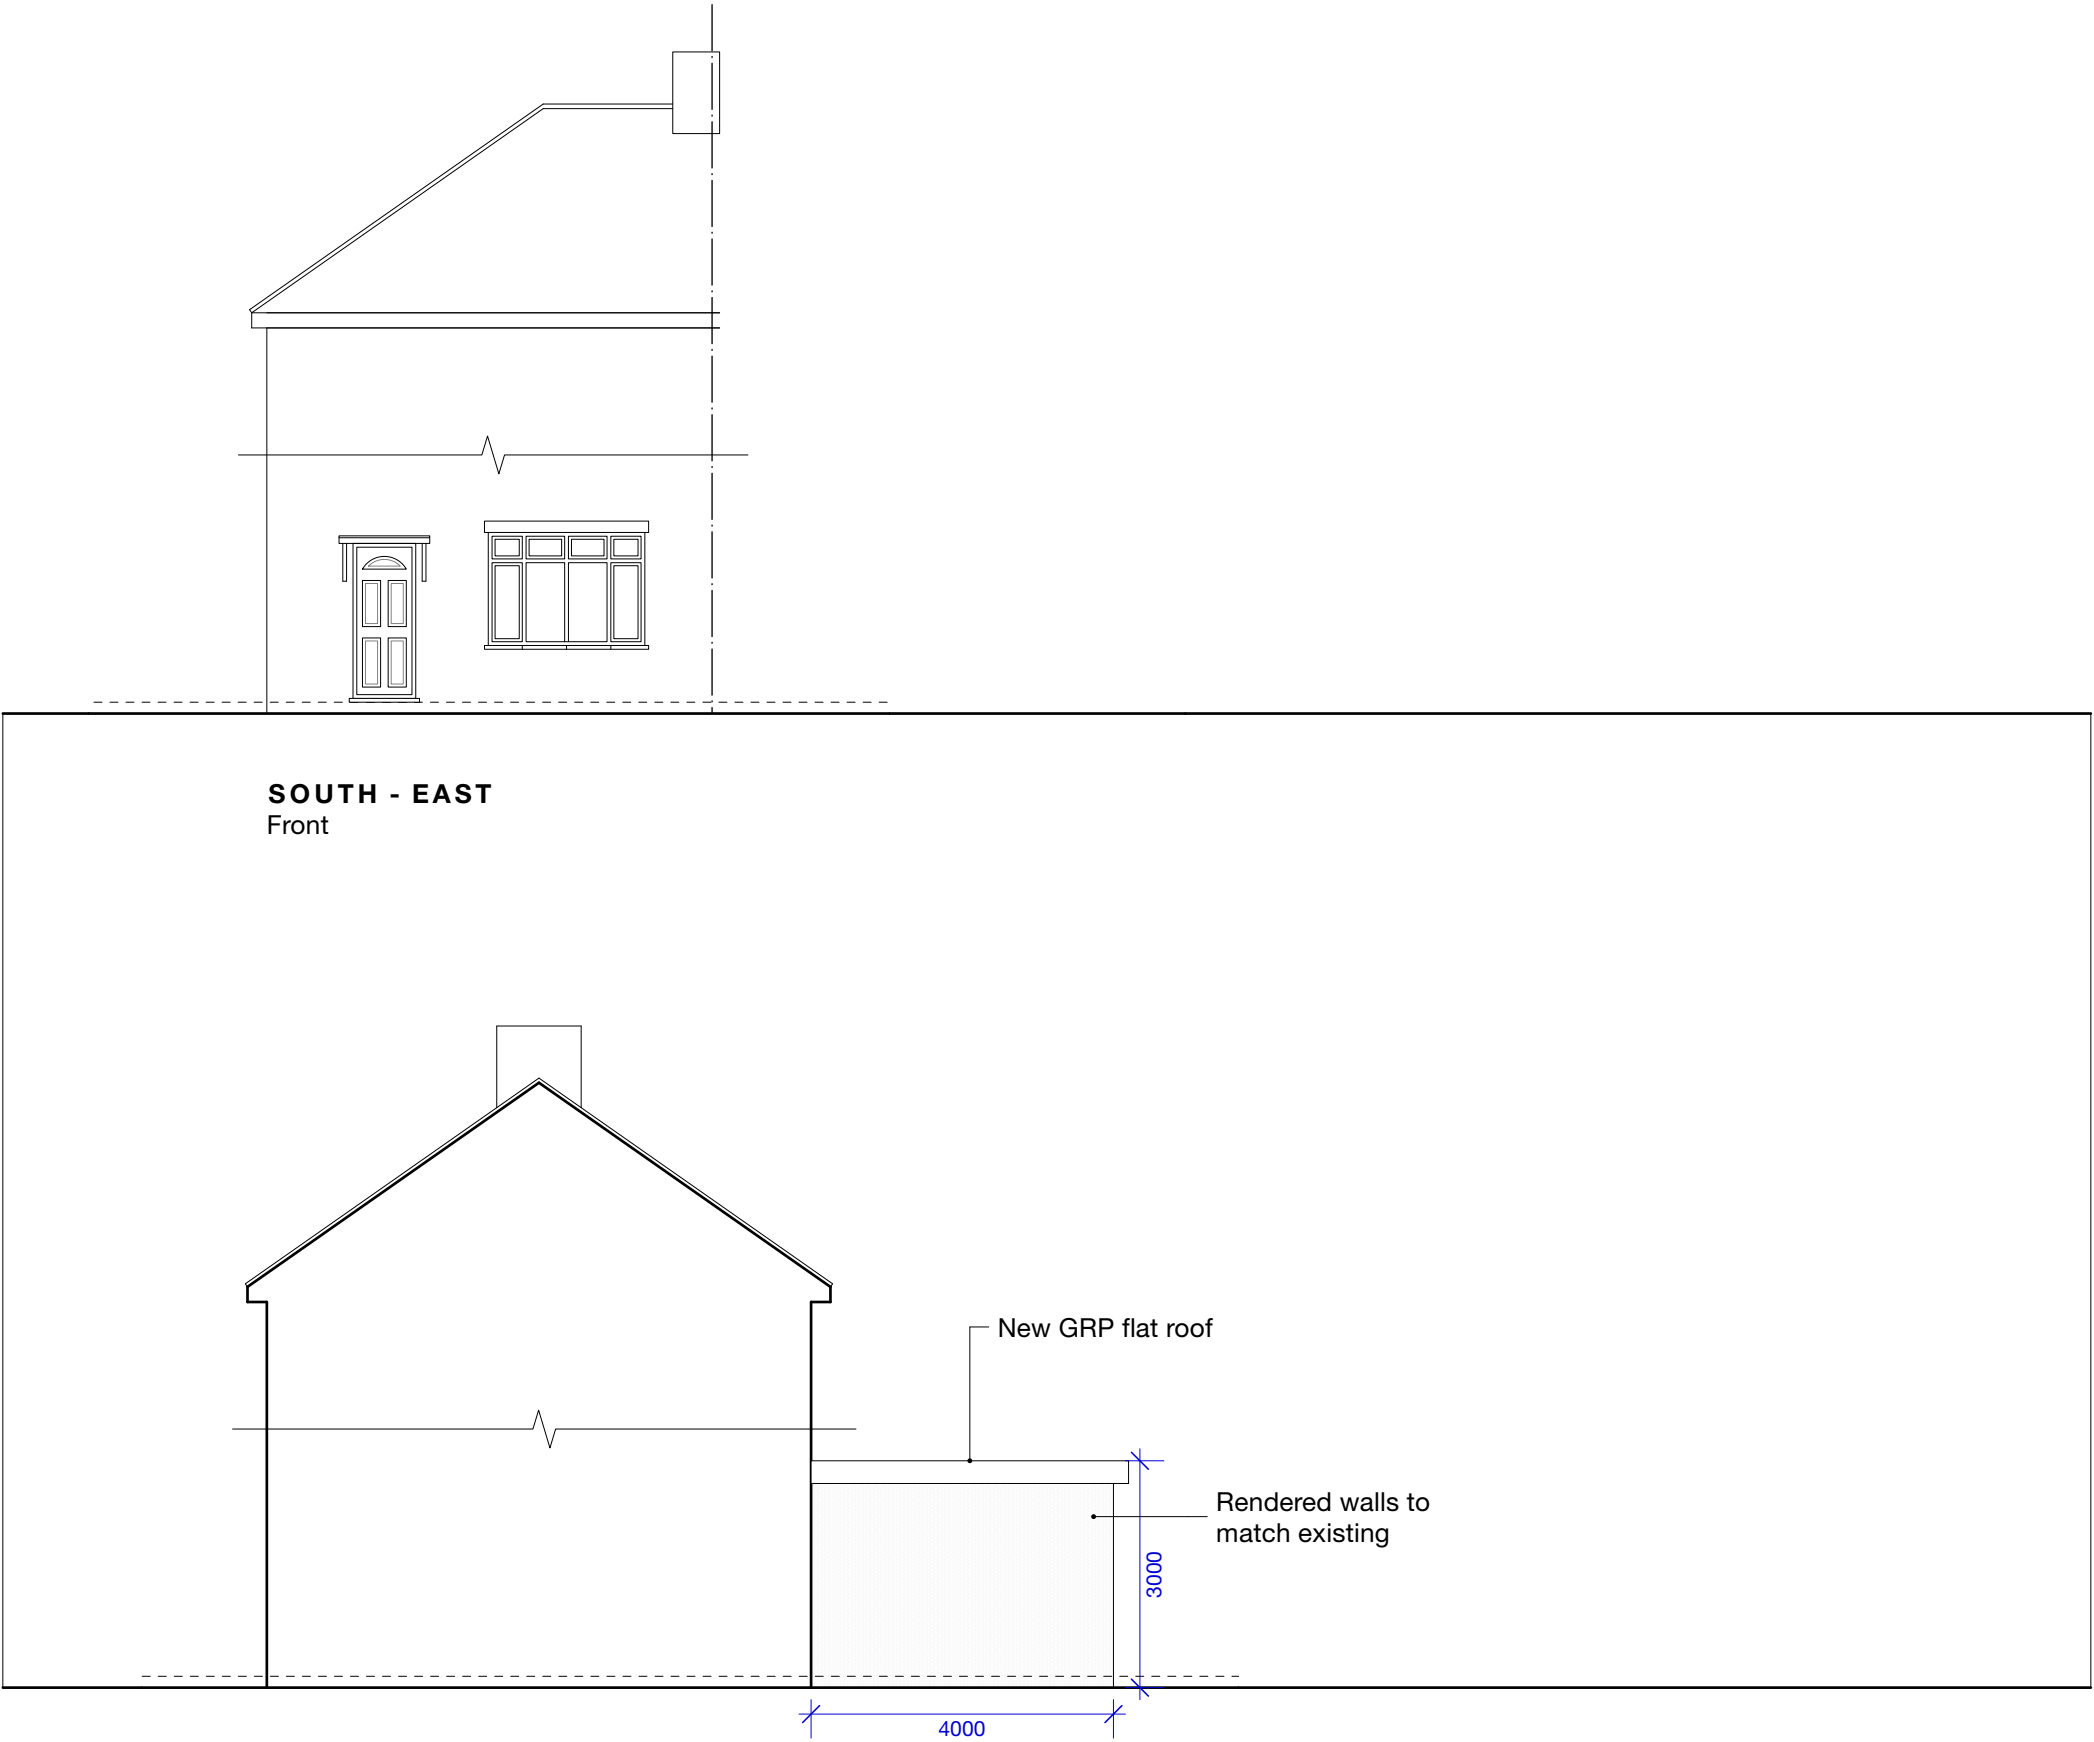

-	-	-	-	-	-
Revision notes					





MASONWOOD
DESIGN

www.masonwoodgroup.co.uk
gc@masonwoodgroup.co.uk
020 7118 5040


client
Mr J Singh

project
141 Cromwell Road, Hayes UB3 2PU

drawing
PROPOSED ELEVATIONS

date Jan. 2026	scale 1:100 at A3	project no 2025.052
work stage 3	drawing no C03	revision -

PRIOR APPROVAL

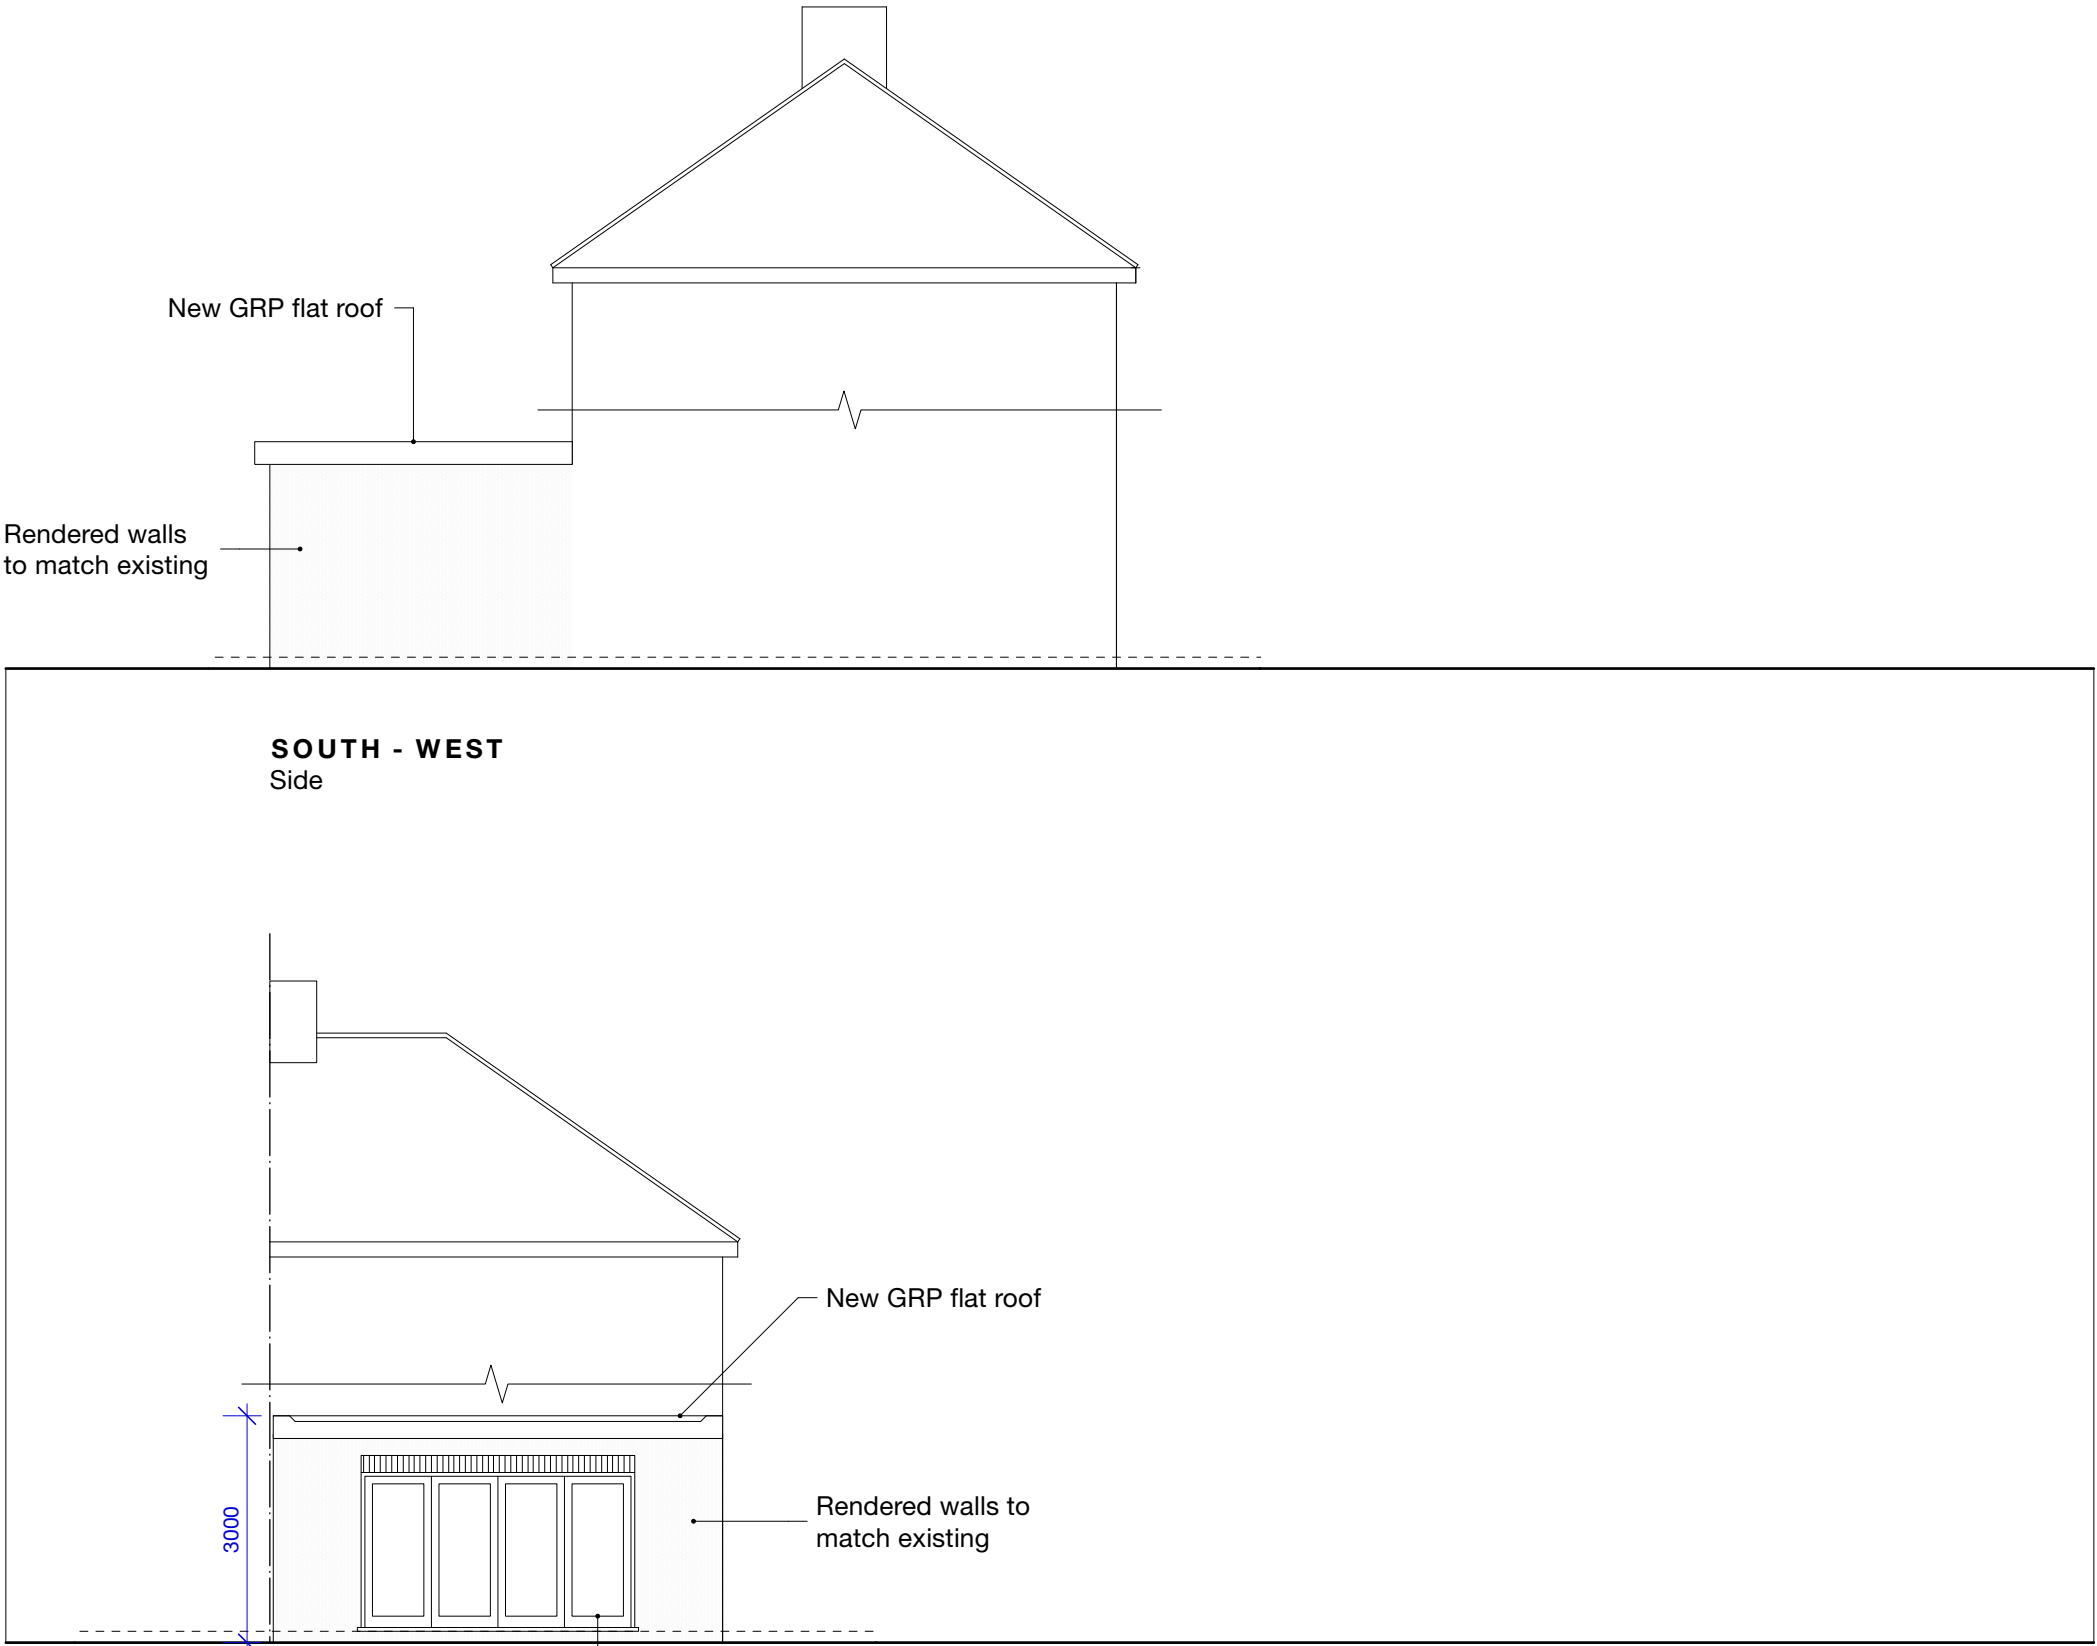

-	-	-	-	-	-
Revision notes					



www.masonwoodgroup.co.uk
gc@masonwoodgroup.co.uk
020 7118 5040

client
Mr J Singh

project
141 Cromwell Road, Hayes UB3 2PU

drawing
PROPOSED ELEVATIONS

date Jan. 2026	scale 1:100 at A3	project no 2025.052
work stage 3	drawing no C04	revision -

PRIOR APPROVAL