




Notes

©Crown Copyright and database rights 2024 OS Licence
no. AC0000849896

Site Area: 154.56m²

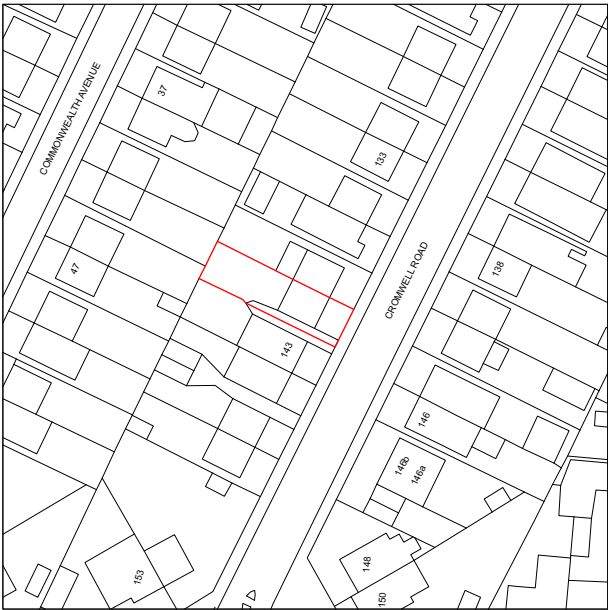

-	-	-	-	-
Revision notes				

  



www.masonwoodgroup.co.uk
gc@masonwoodgroup.co.uk
020 7118 5040

client
Mr J Singh


project
141 Cromwell Road, Hayes UB3 2PU

drawing
SITE LOCATION PLAN


date Jan. 2026	scale 1.1250 at A4	project no 2025.052
work stage 1	drawing no S01	revision -

Notes

MH Man hole
C Cupboard

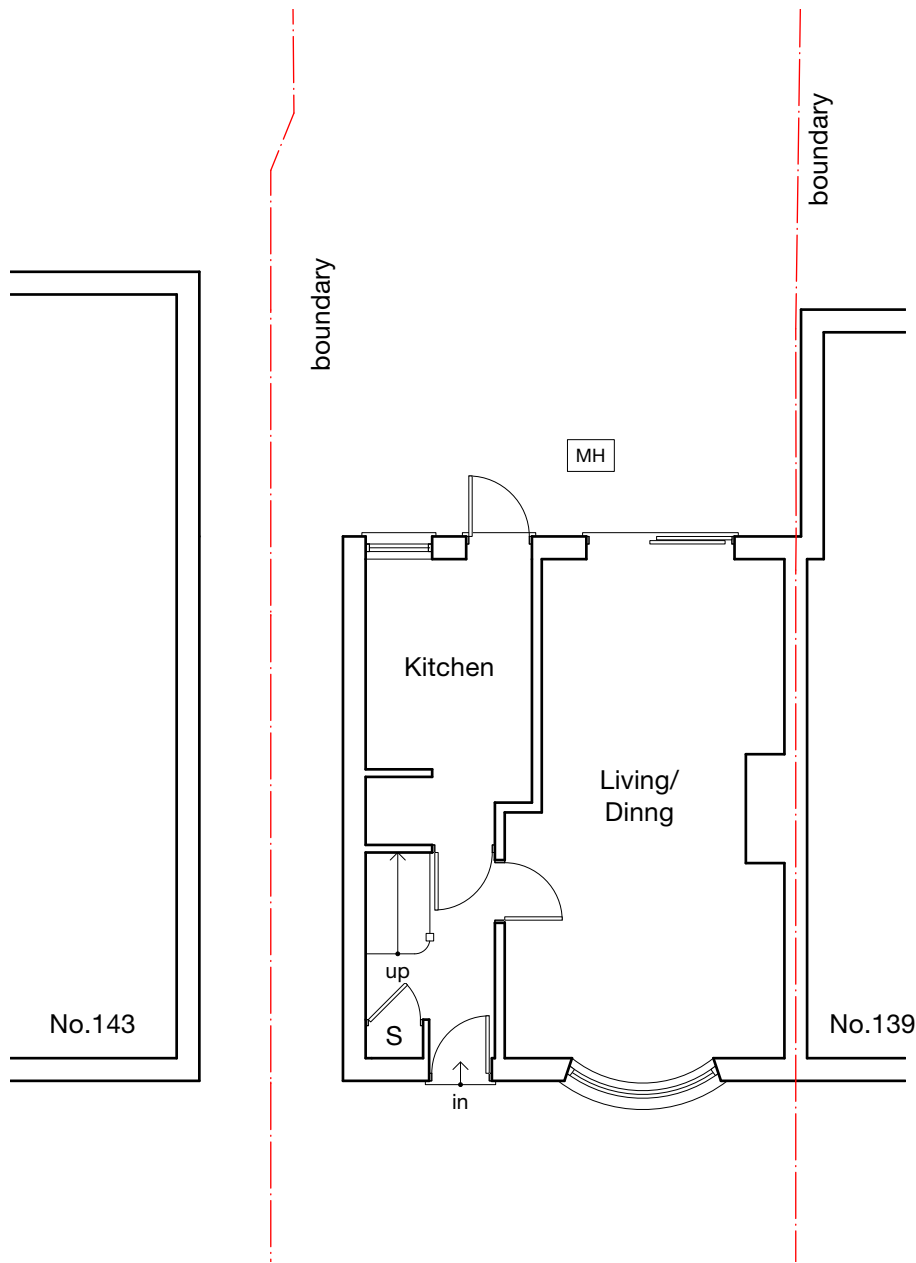

GROUND

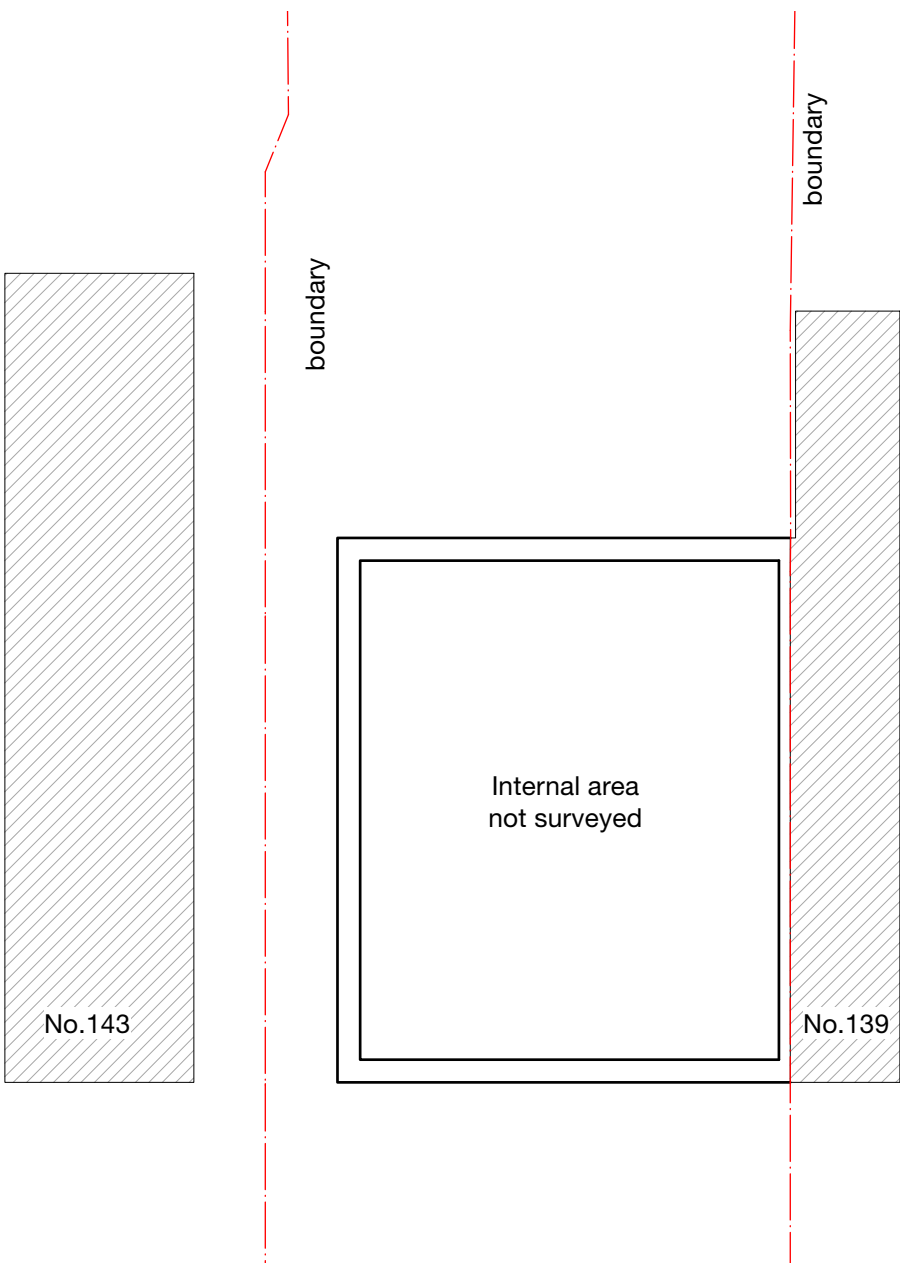

GROUND

-	-	-	-	-
Revision notes				





client
Mr J Singh

project
141 Cromwell Road, Hayes UB3 2PU

drawing
EXISTING PLANS

date Jan. 2026	scale 1:100 at A3	project no 2025.052
work stage 1	drawing no S02	revision -

www.masonwoodgroup.co.uk
gc@masonwoodgroup.co.uk
020 7118 5040

EXISTING

Notes



EXISTING

Revision notes




client
Mr J Singh

project
141 Cromwell Road, Hayes UB3 2PU


drawing
EXISTING SITE PLAN

date	scale	project no
Jan. 2026	1.100at A3	2025.052
work stage	drawing no	revision
1	S03	-



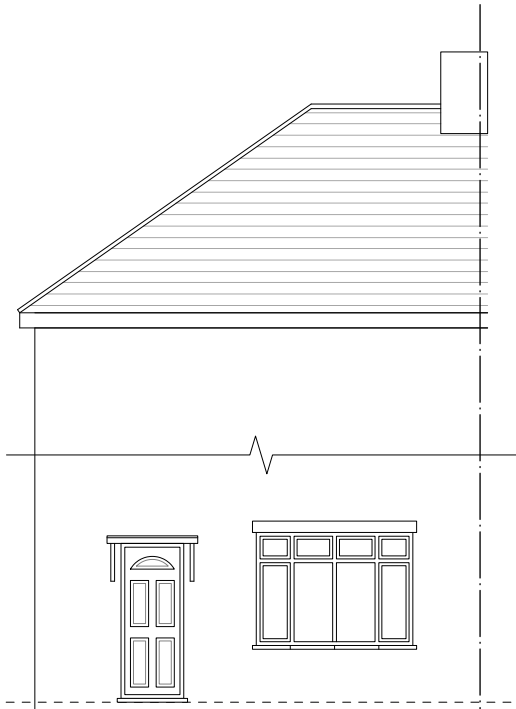

SOUTH - EAST
Front

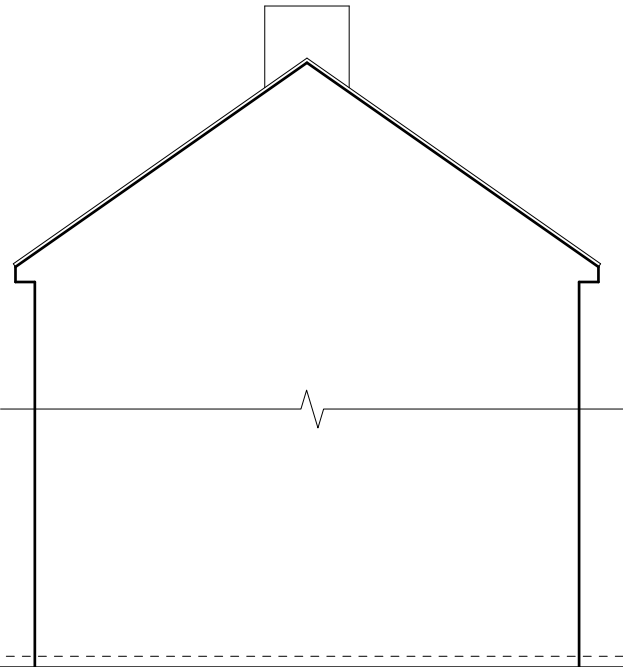

NORTH - EAST
Section

-	-	-	-	-
Revision notes				





client
Mr J Singh


project
141 Cromwell Road, Hayes UB3 2PU

drawing
EXISTING ELEVATIONS


date Jan. 2026	scale 1:100 at A3	project no 2025.052
work stage 1	drawing no S04	revision -

www.masonwoodgroup.co.uk
gc@masonwoodgroup.co.uk
020 7118 5040

EXISTING

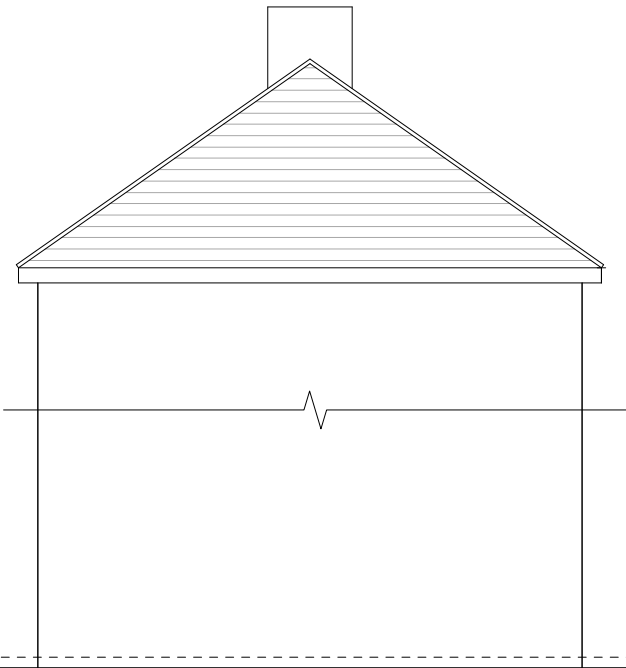

SOUTH - WEST
Side

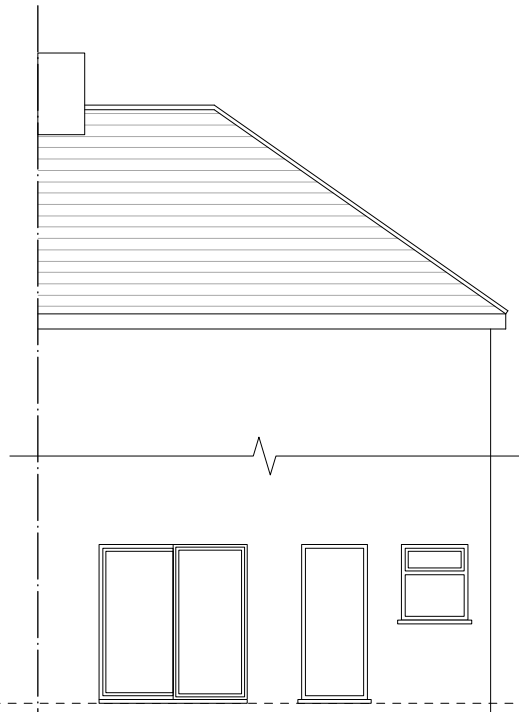

NORTH - WEST
Rear

-	-	-	-	-	-
Revision notes					





client
Mr J Singh

project
141 Cromwell Road, Hayes UB3 2PU

drawing
EXISTING ELEVATIONS

date Jan. 2026	scale 1:100 at A3	project no 2025.052
work stage 1	drawing no S05	revision -

www.masonwoodgroup.co.uk
gc@masonwoodgroup.co.uk
020 7118 5040

EXISTING