




EXISTING FRONT ELEVATION
Scale 1:100

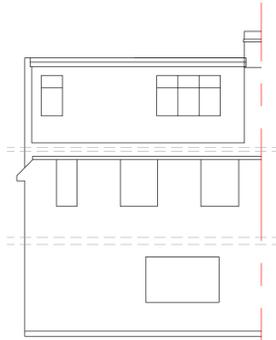


EXISTING REAR ELEVATION
Scale 1:100

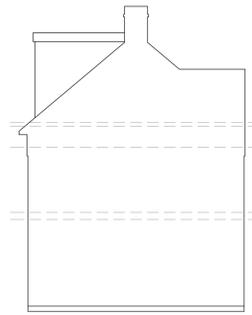

EXISTING SIDE ELEVATION
Scale 1:100

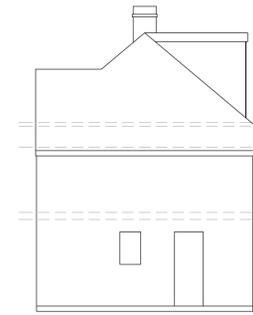


EXISTING SIDE ELEVATION
Scale 1:100

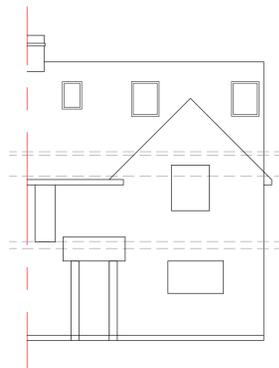


PROPOSED FRONT ELEVATION
Scale 1:100




PROPOSED REAR ELEVATION
Scale 1:100

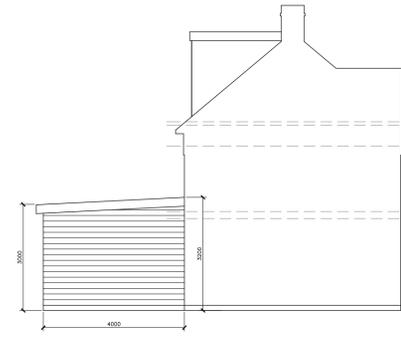


PROPOSED SIDE ELEVATION
Scale 1:100

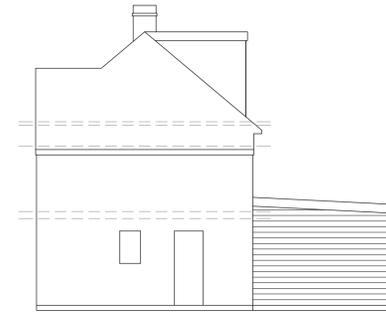


PROPOSED SIDE ELEVATION
Scale 1:100

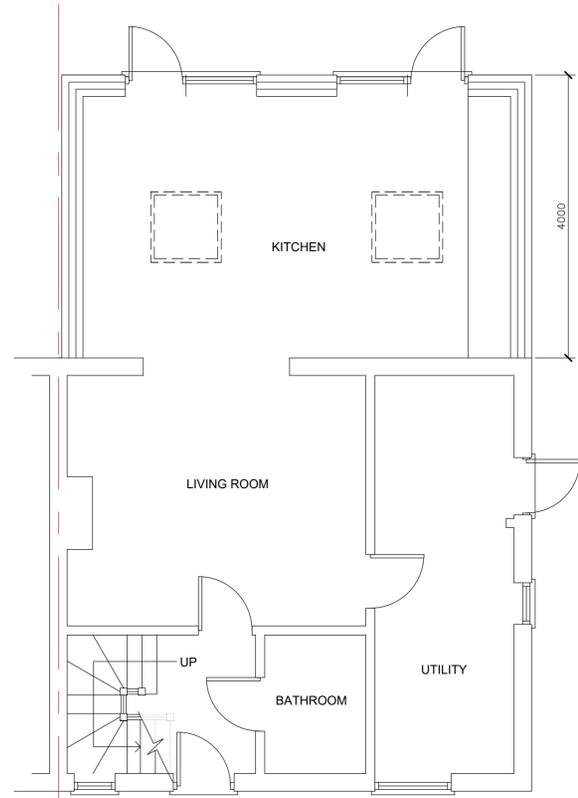


PROPOSED GROUND FLOOR PLAN
Scale 1:50

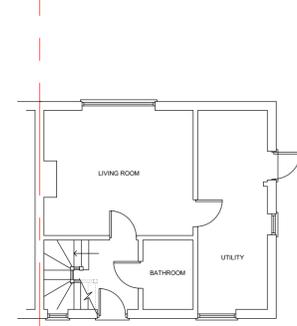

EXISTING GROUND FLOOR PLAN
Scale 1:100

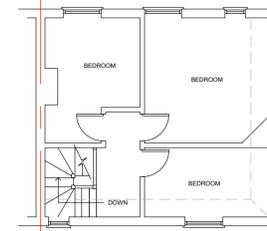


EXISTING FIRST FLOOR PLAN
Scale 1:100

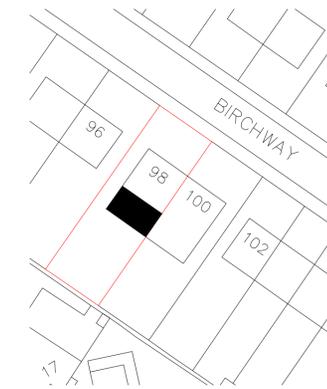

SITE PLAN
Scale 1:500



LOCATION PLAN
Scale 1:1250

 

Rev	Description
-----	-------------

Project
98 Birchway Close
HAYES
UB3 3PD

Drawing
EXISTING AND PROPOSED
PLANS AND ELEVATIONS
SINGLE STOREY REAR EXT

SCALE As Shown	Date	Drawing no. 26_117_01
-------------------	------	--------------------------