




Front Elevation




Rear Elevation




Side Elevation

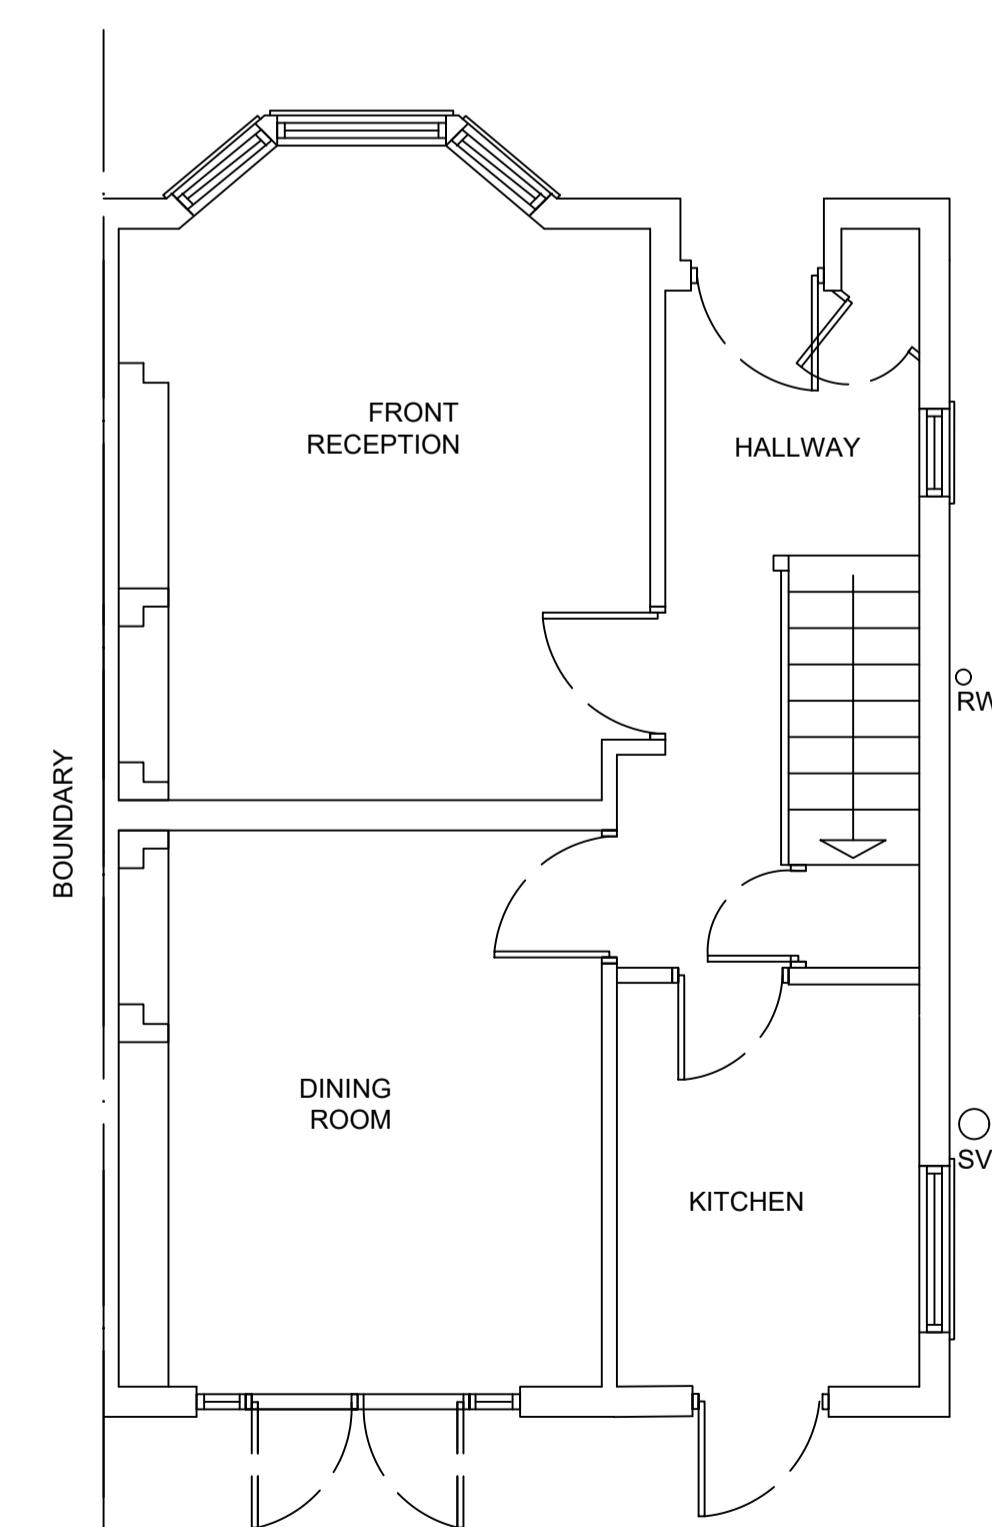

Ground floor plan

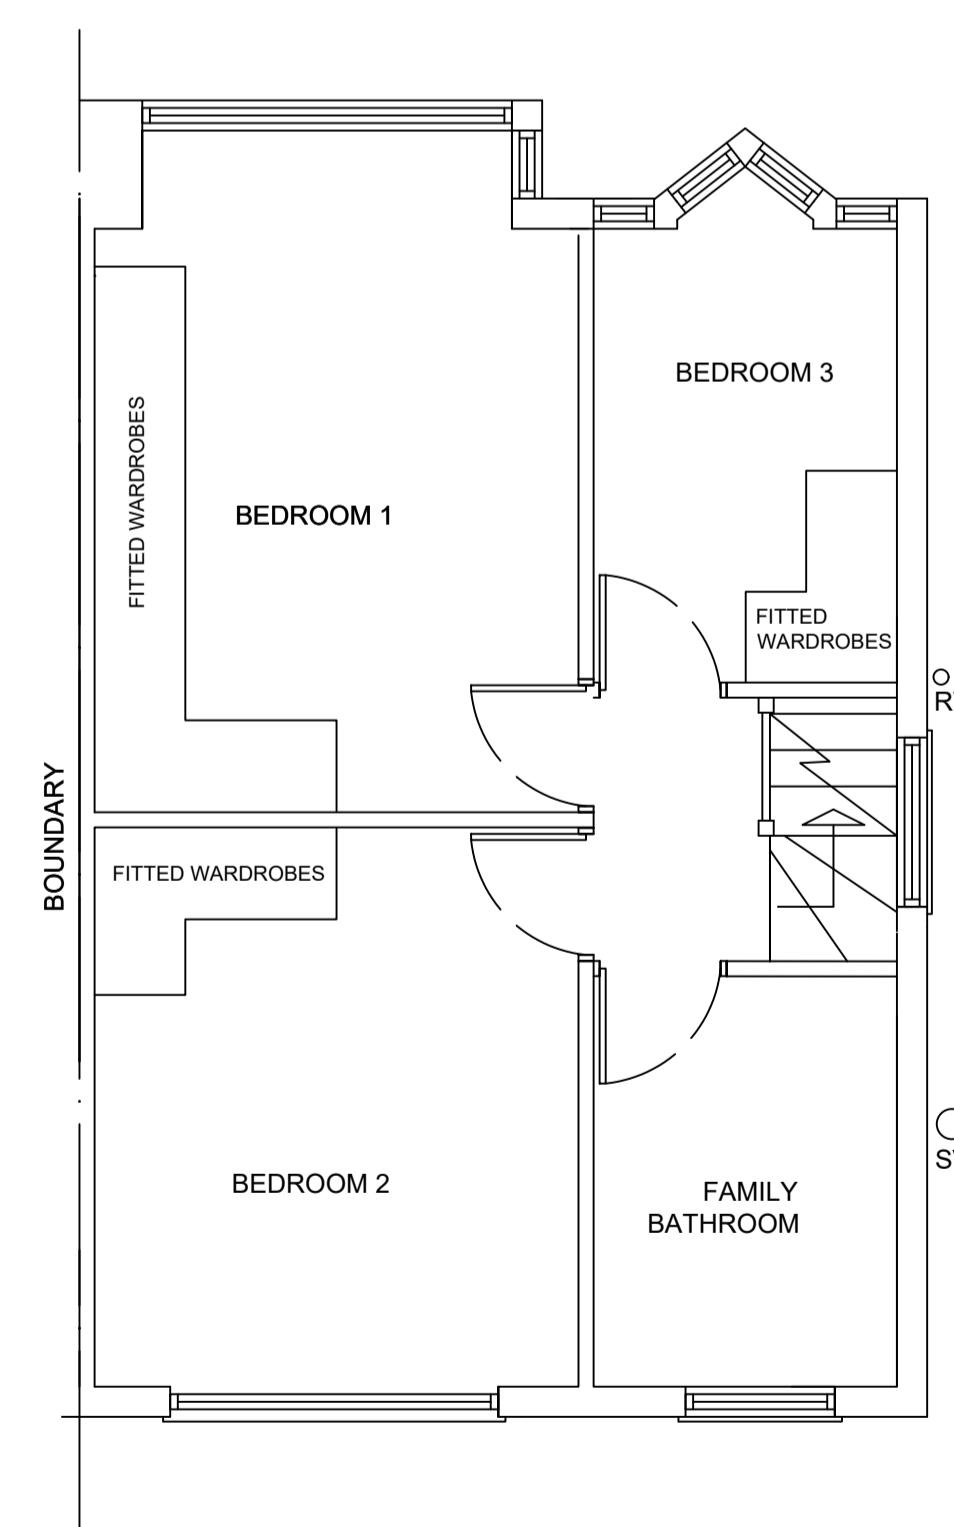

First floor plan

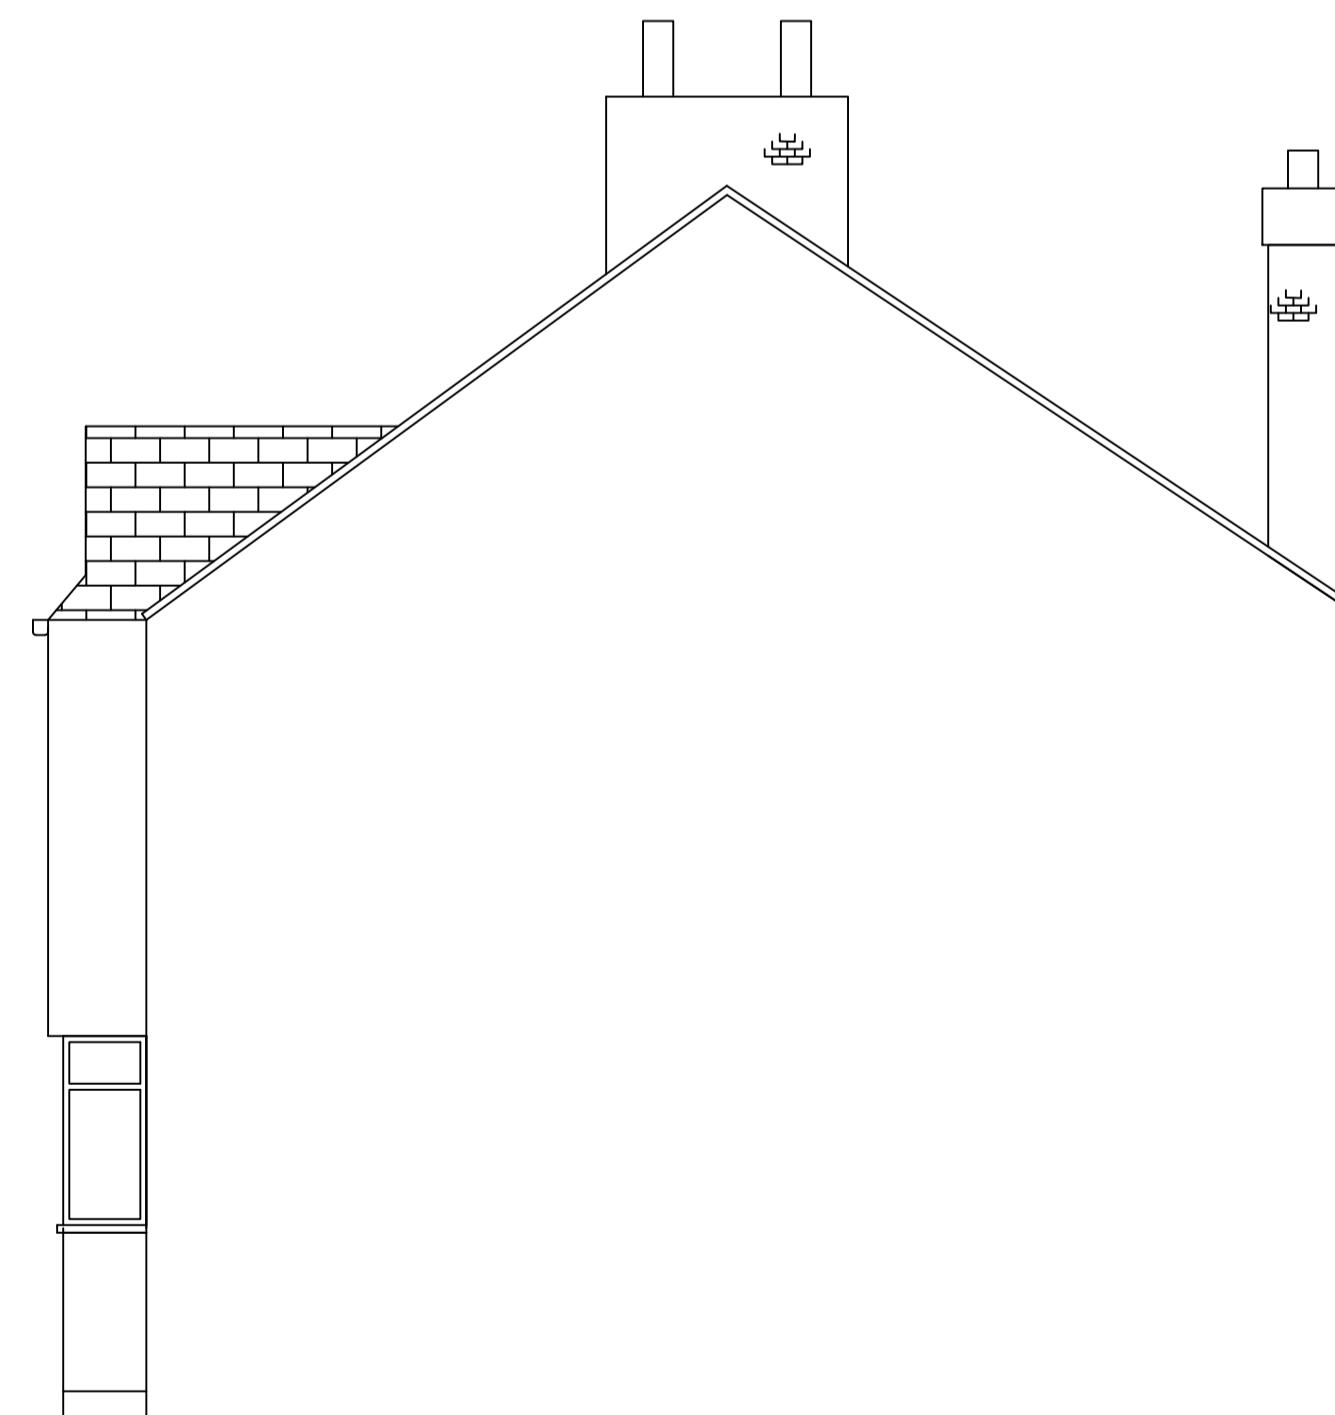

Side Elevation on Boundary



Client :  
MR & MRS BEAGLE  
68 CARDINAL ROAD  
RUISLIP  
HA4 9QE

Drawing Title:  
EXISTING PLANS

SCALE: 1:50 @ A1  
Drawn by: Margaret Leo  
Drawing no: 100 rev A  
Date: Jan 2026

Notes:  
All dimensions should be checked on the site by the contractor and such dimensions to be their responsibility.  
Drawings are subject to statutory authority approval and are to be used for the purpose of planning.  
Structural calculations and drawings to be supplied by a structural engineer.  
All work must comply with relevant British Standards and Building Regulations requirements.  
Drawing errors and omissions to be reported to the architectural designer.  
All fixed furniture drawn is for guidance only.