





Front Elevation



Rear Elevation

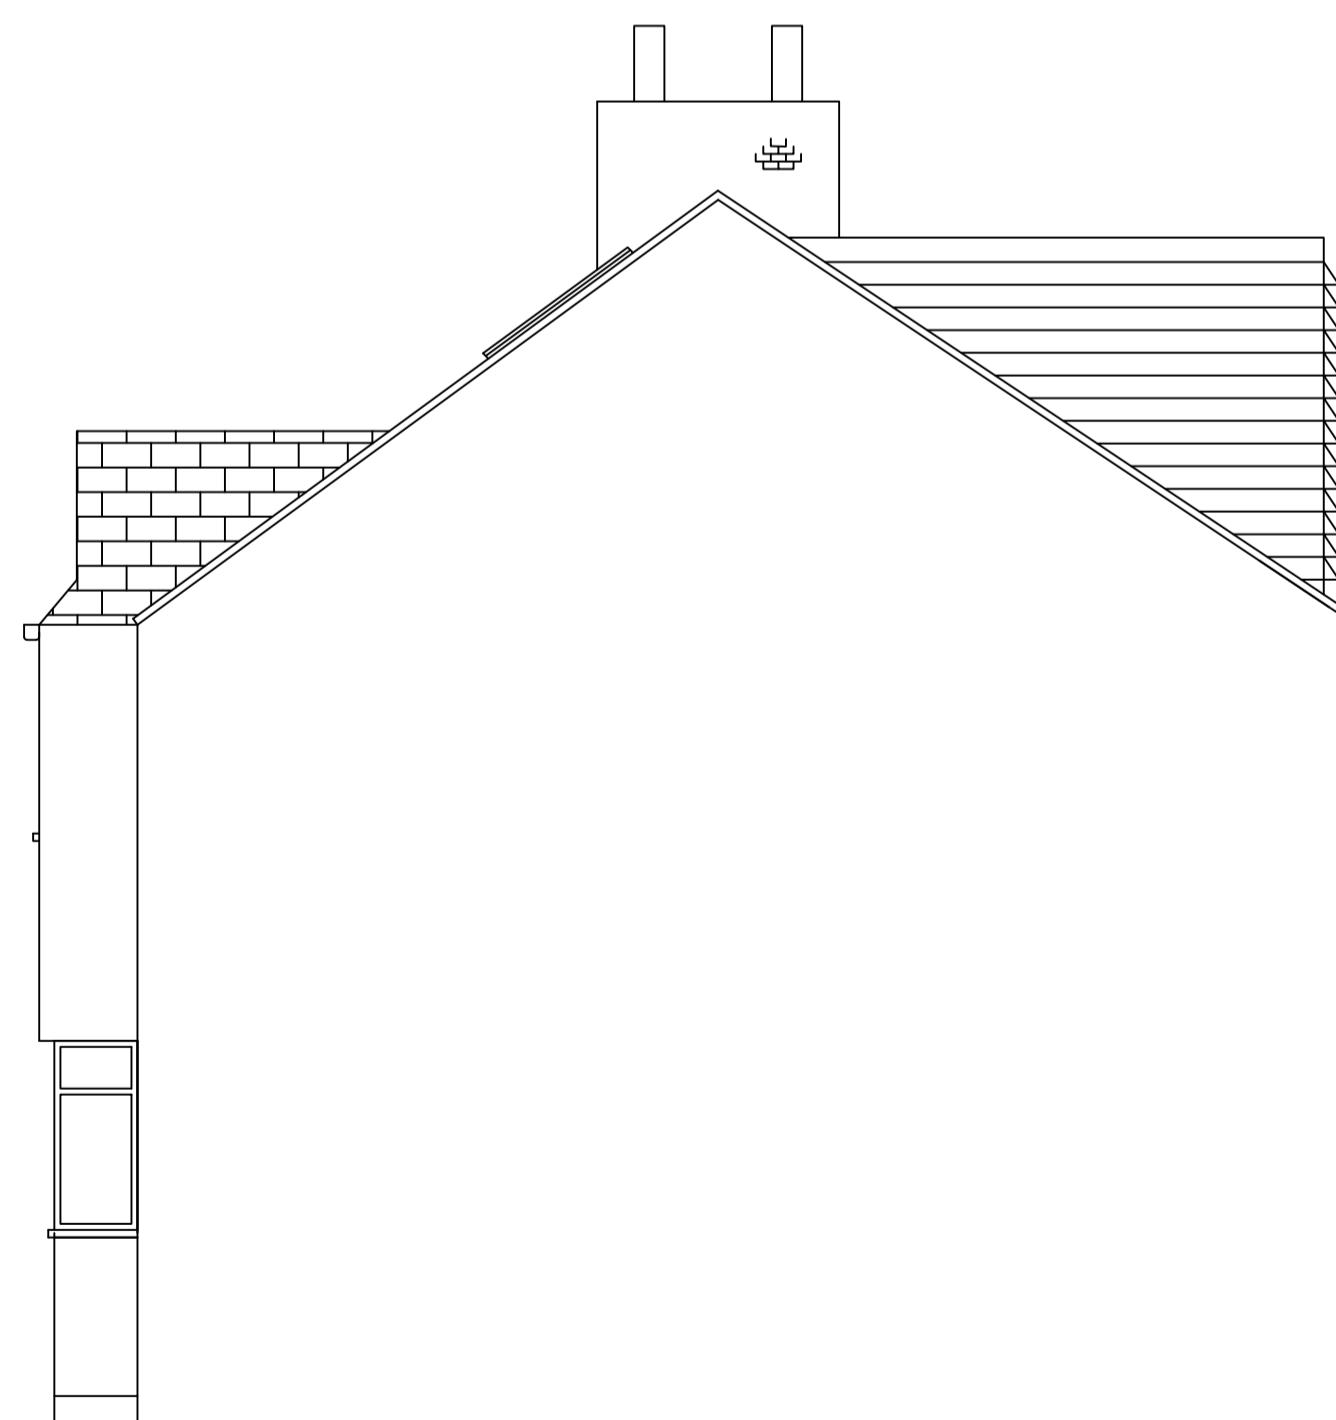

Side Elevation on Boundary

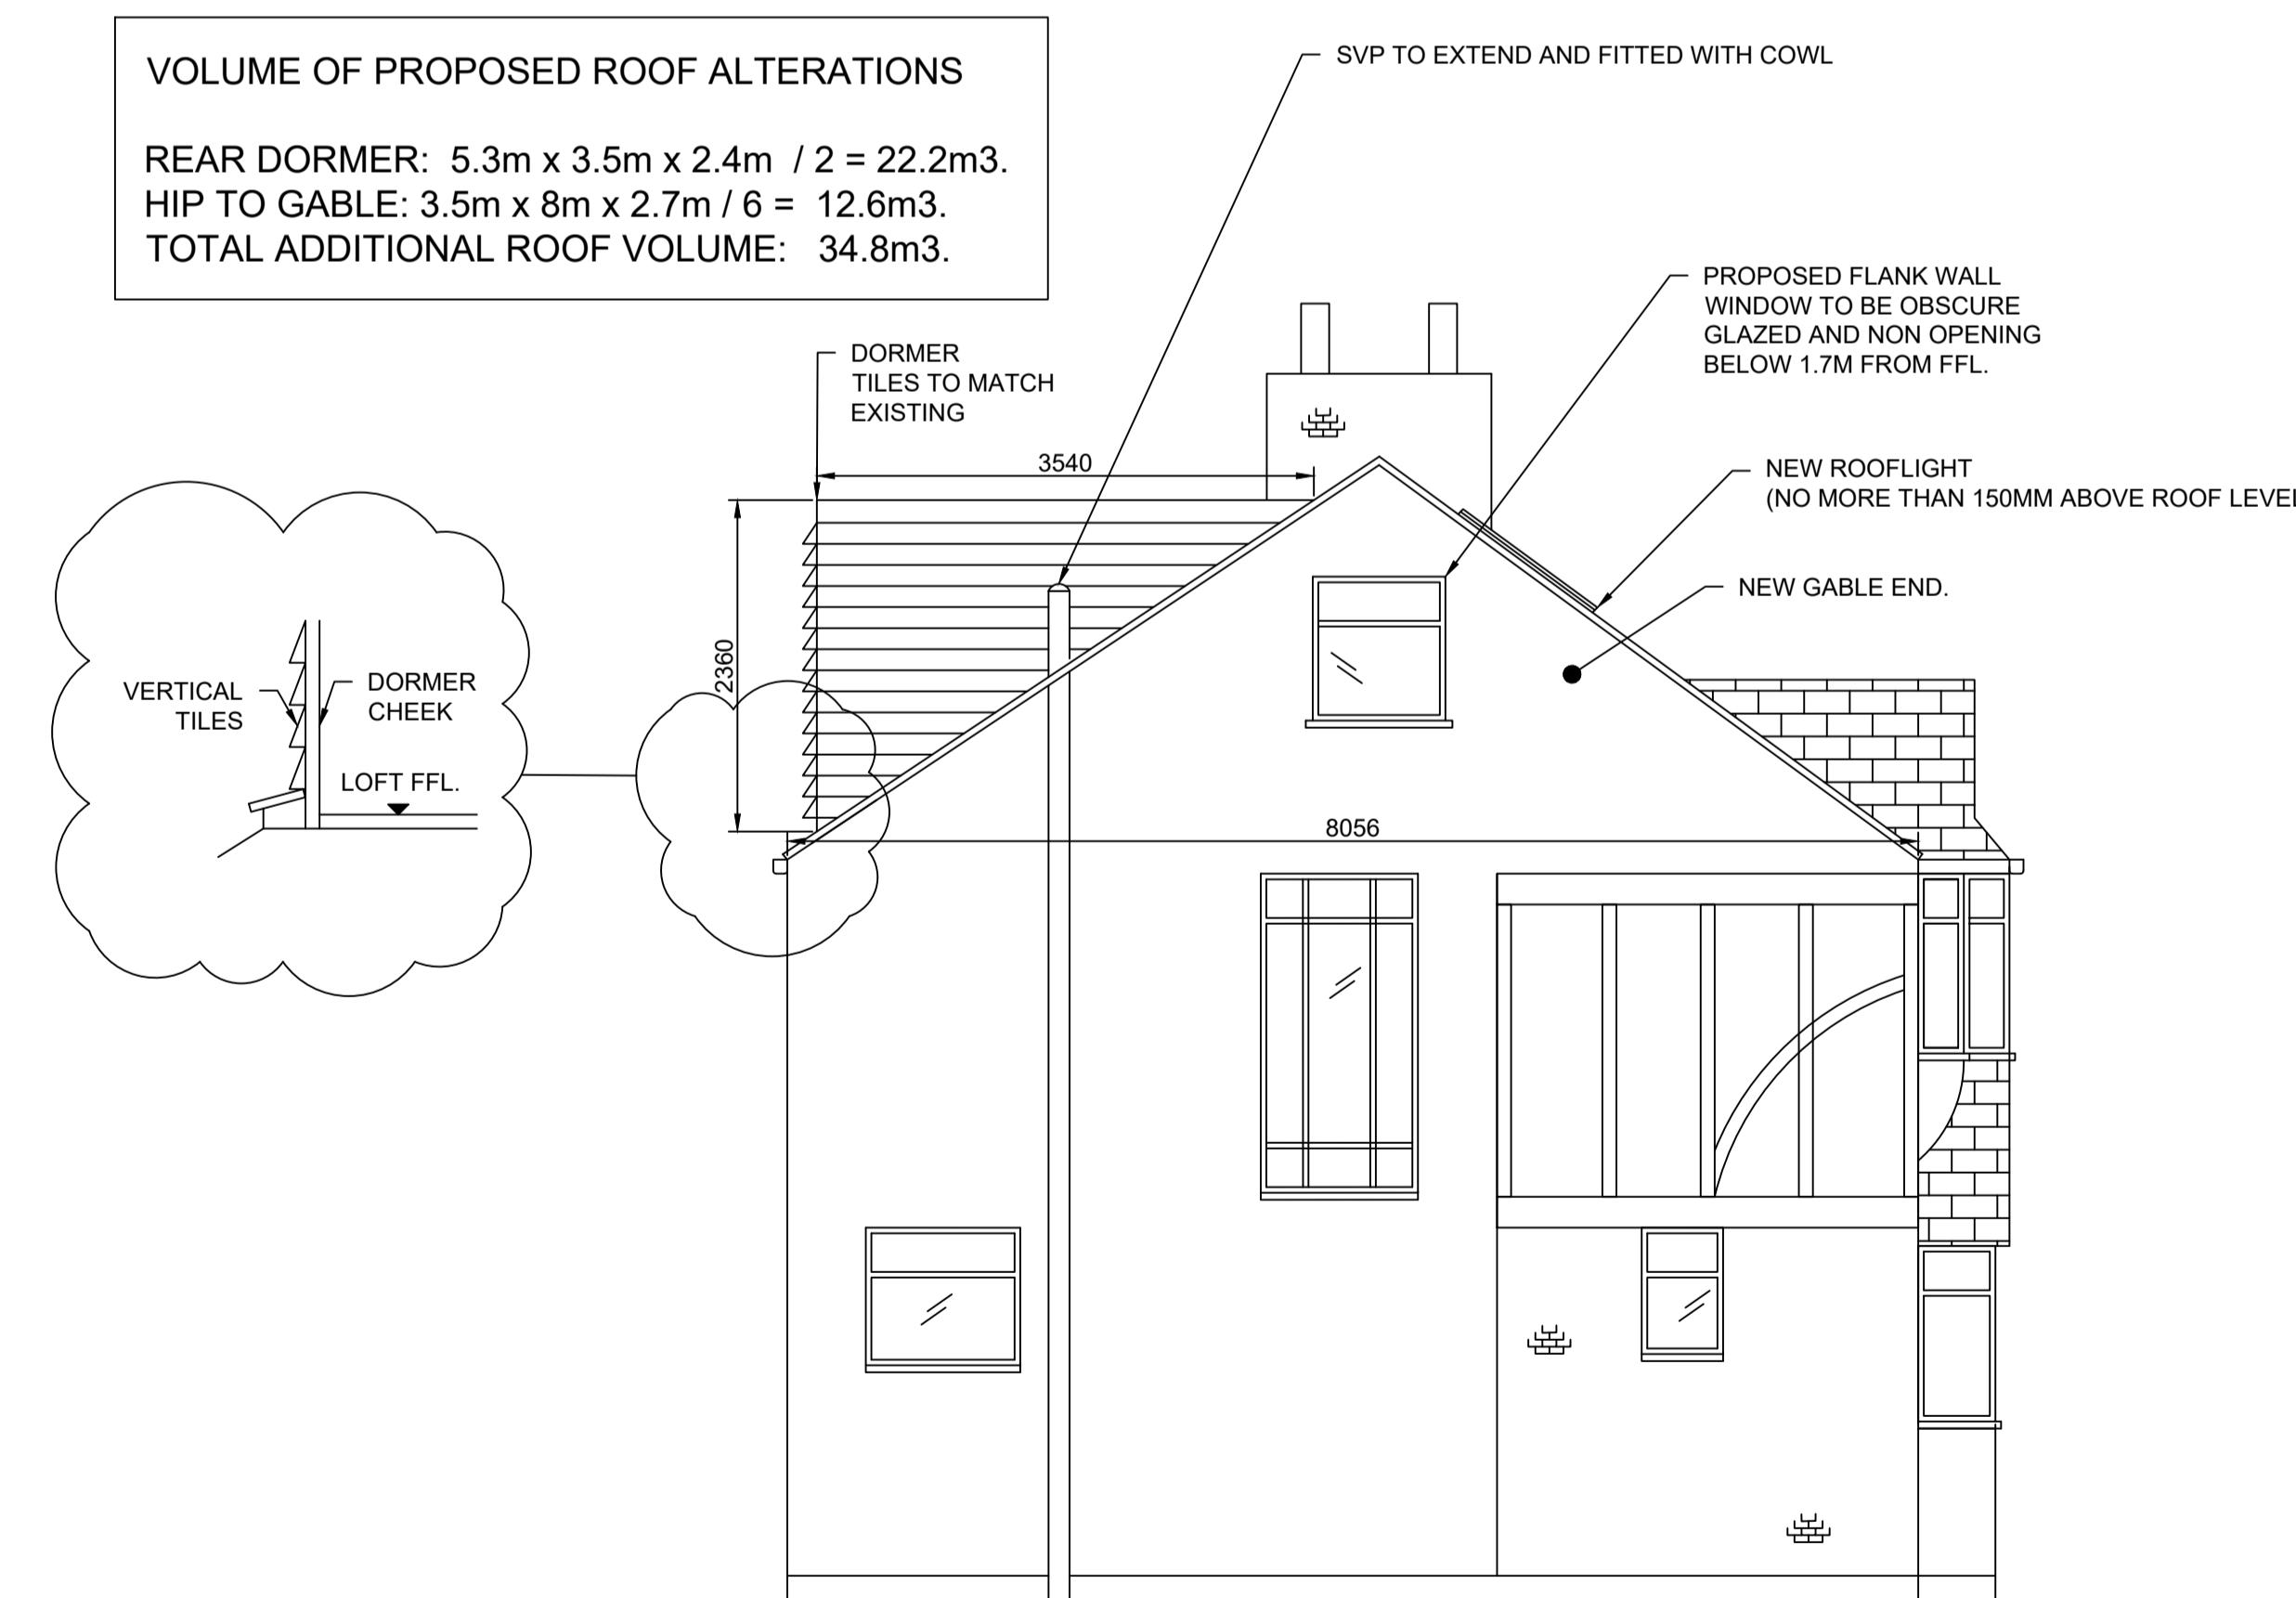

Side Elevation

Notes:  
 All dimensions should be checked on the site by the contractor and such dimensions to be their responsibility.  
 Drawings are subject to statutory authority approval and are to be used for the purpose of planning.  
 Structural calculations and drawings to be supplied by a structural engineer.  
 All work must comply with relevant British Standards and Building Regulations requirements.  
 Drawing errors and omissions to be reported to the architectural designer.  
 All fixed furniture drawn is for guidance only.

Building materials to be in keeping with the existing property.  
 Windows and doors to match existing.  
 New roof to be tiled to match existing.

Client :  
 MR & MRS BEAGLE  
 68 CARDINAL ROAD  
 RUISLIP  
 HA4 9QE

Drawing Title: PROPOSED ELEVATIONS  
 SCALE: 1:50 @ A1  
 Drawn by: Margaret Leo  
 Drawing no: 102 rev A  
 Date: Jan 2026

