




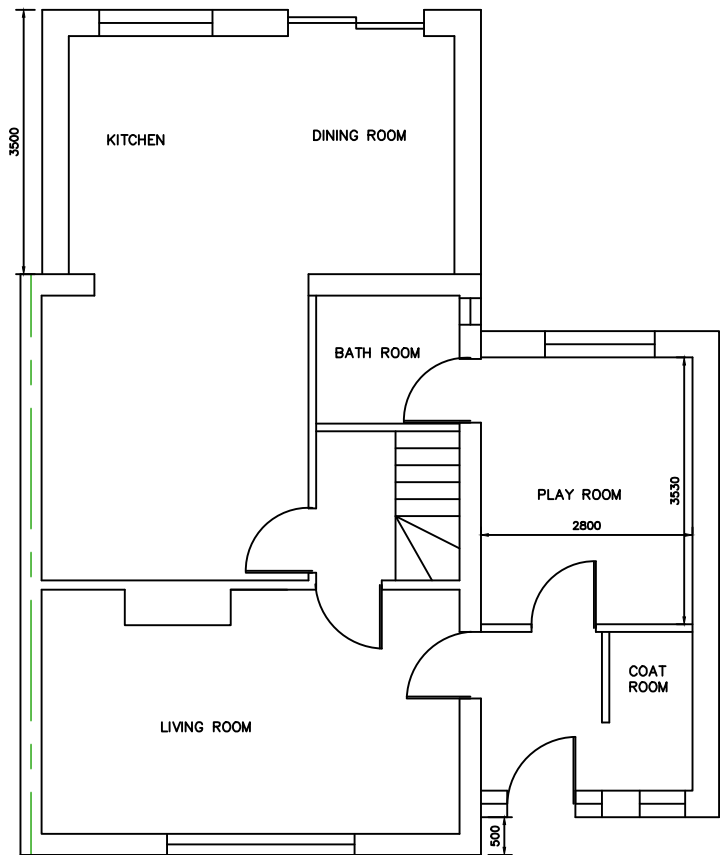


PROPOSED GROUND FLOOR PLAN
(Scale 1:100)

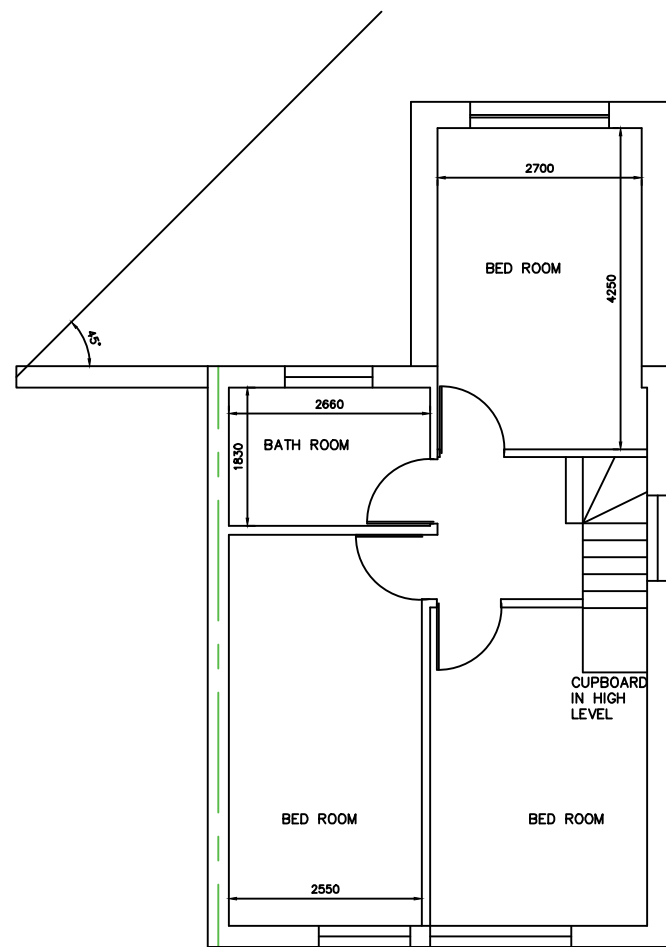


PROPOSED FIRST FLOOR PLAN
(Scale 1:100)

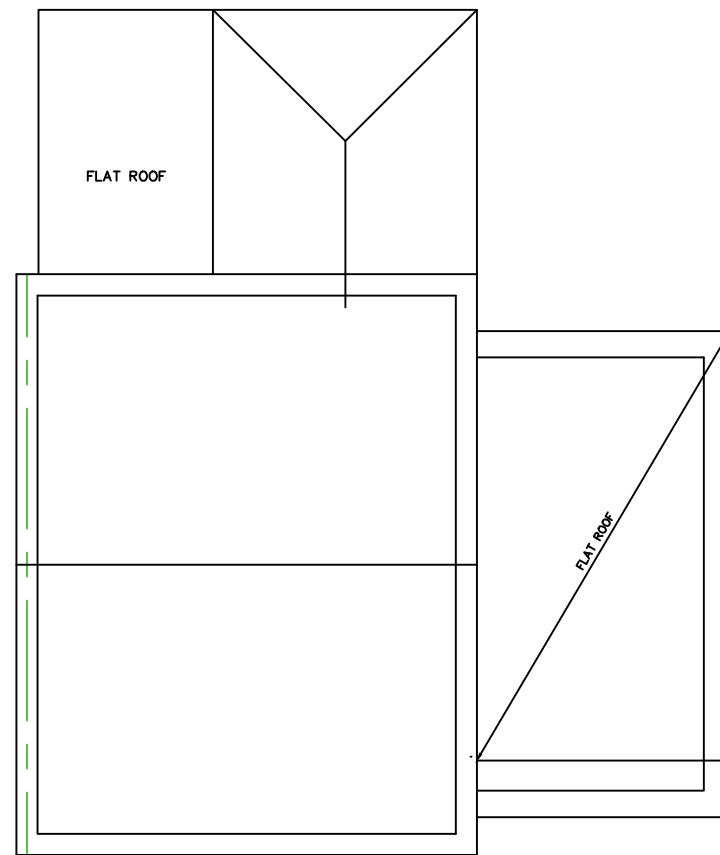


PROPOSED ROOF PLAN
(Scale 1:100)

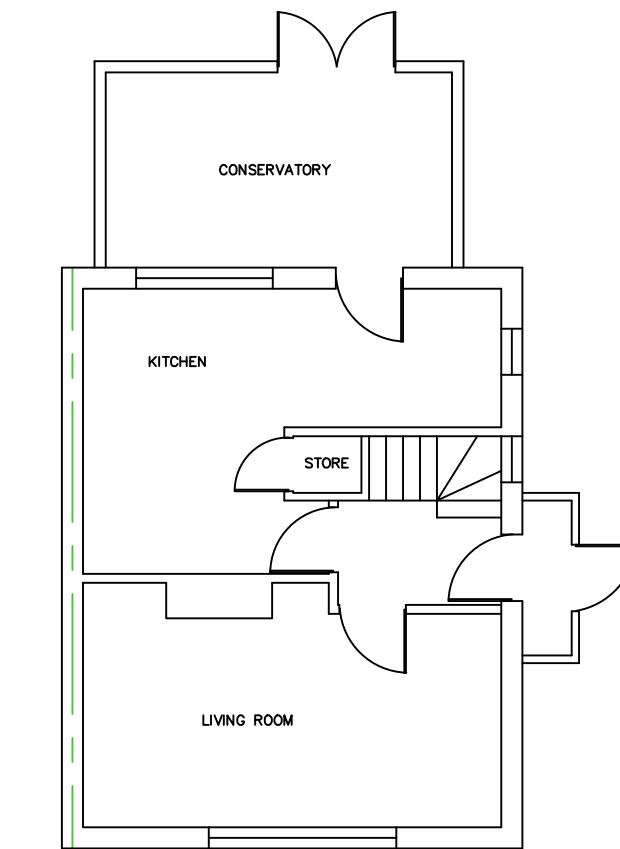


EXISTING GROUND FLOOR PLAN
(Scale 1:100)

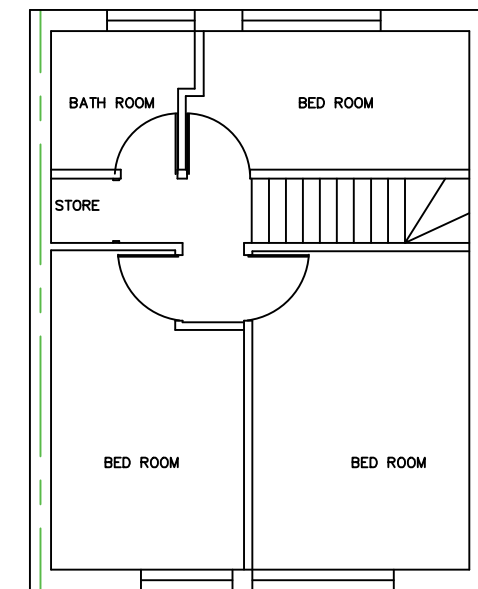

EXISTING FIRST FLOOR PLAN
(Scale 1:100)

 


EXISTING ROOF PLAN
(Scale 1:100)

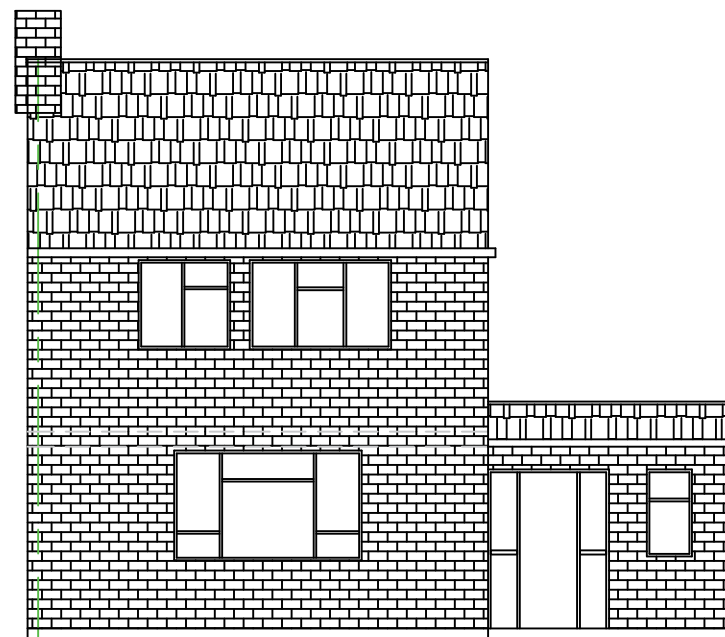


PROPOSED FRONT ELEVATION
(Scale 1:100)



PROPOSED REAR ELEVATION
(Scale 1:100)

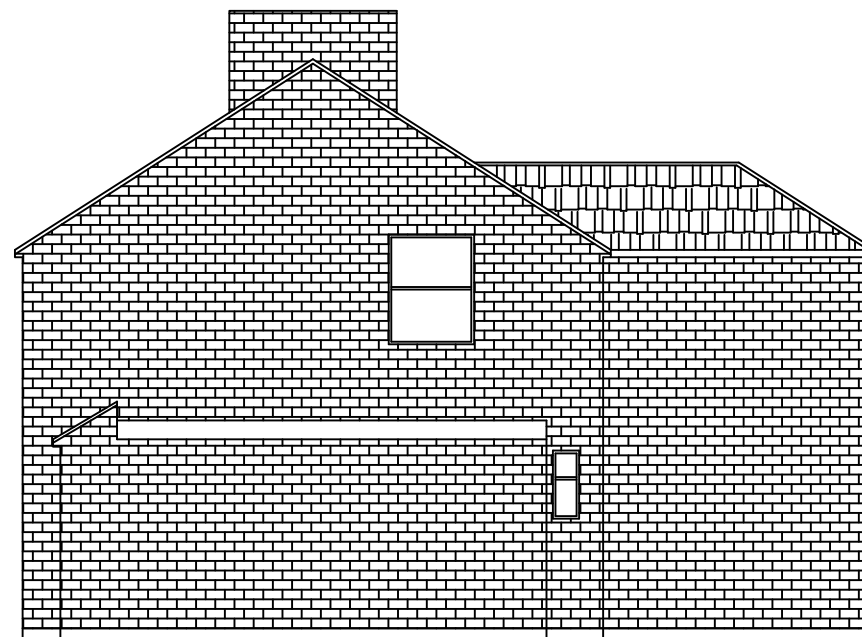

PROPOSED SIDE ELEVATION - A
(Scale 1:100)

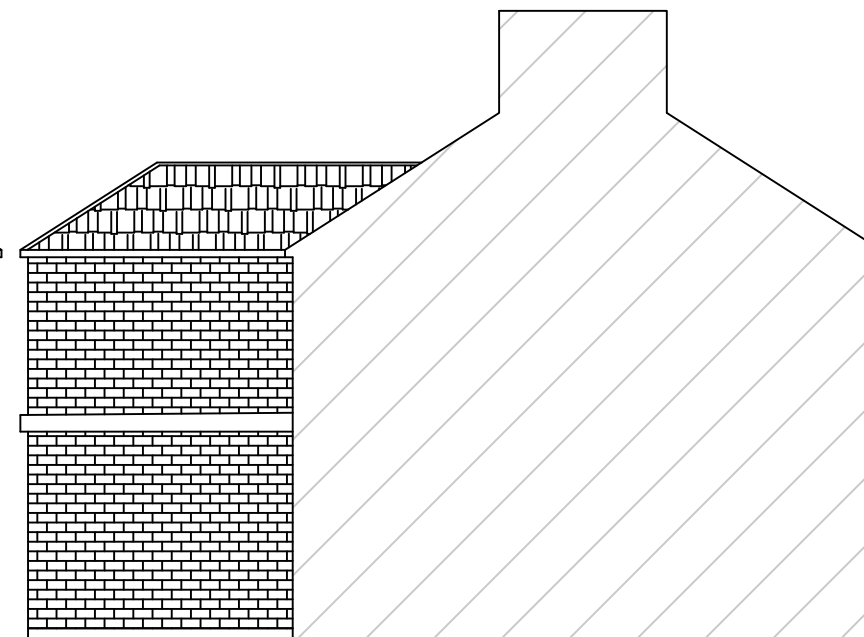


PROPOSED SIDE ELEVATION - B
(Scale 1:100)



EXISTING FRONT ELEVATION
(Scale 1:100)




EXISTING REAR ELEVATION
(Scale 1:100)

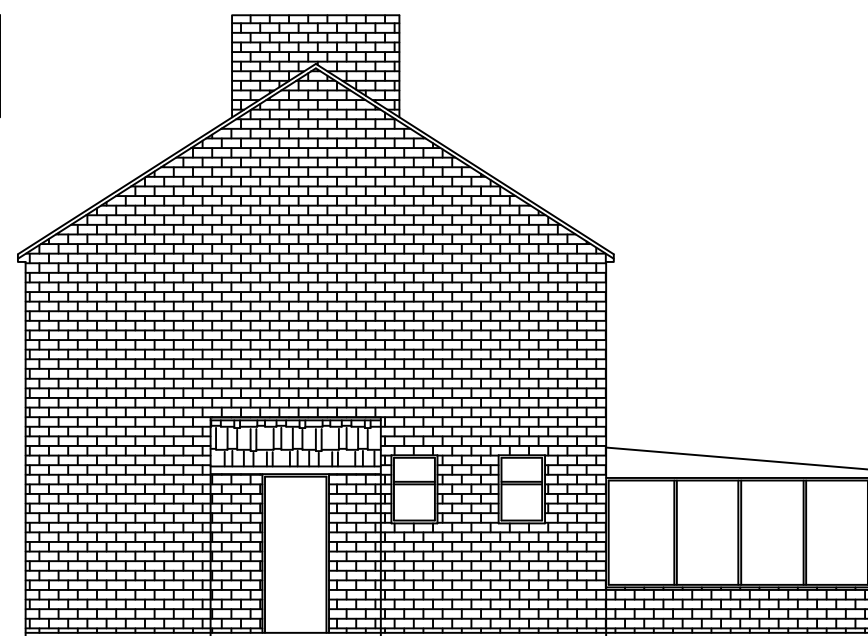


EXISTING SIDE ELEVATION - A
(Scale 1:100)



EXISTING SIDE ELEVATION - B
(Scale 1:100)

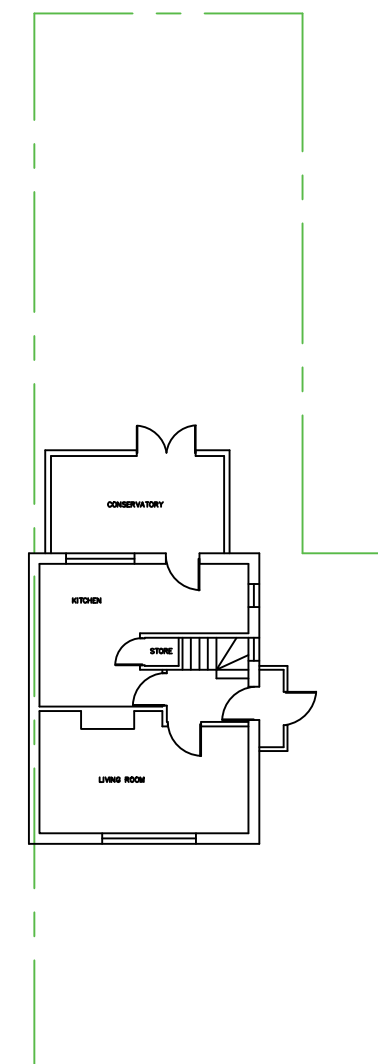

EXISTING SITE PLAN
(Scale 1:200)

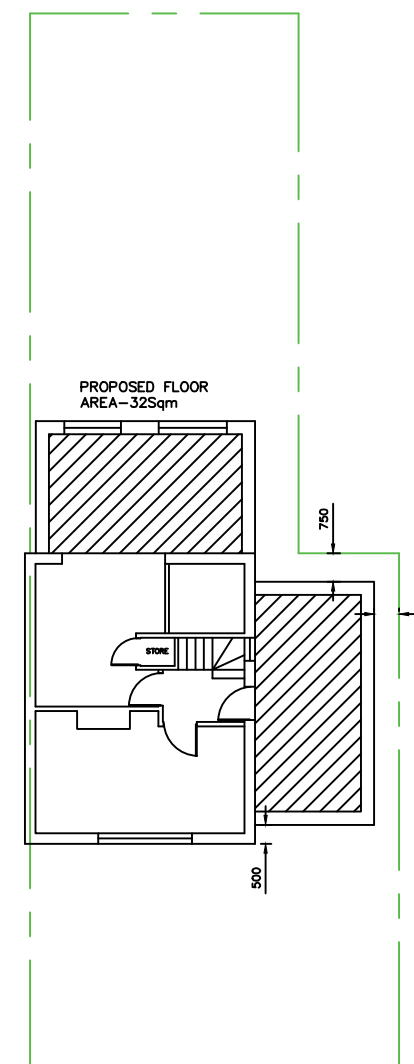

PROPOSED SITE PLAN
(Scale 1:200)

This drawing is the copy right of AVIM Consultancy Ltd. and may not be amended, copied or reproduce without written permission. No liability will be accepted for amendments made by other person.

Do not scale off the drawings. Except planning purpose.

CLIENT: MS. AFRINNIGAR CALIR

JOB: 2 WEBBS ROAD UB4 9JW

AGENT: AVIM CONSULTANCY
227 PRESTON ROAD, HA9 8NF
TP: 02089044545 / 07900497457
EMAIL: avimconsultancy@gmail.com

Drawn by:	PK	Drawing Paper Size:	A2	Revision	Init.	Date
Checked by:	TR	Scale:	1:100/50			
Date:	05.01.2026	Drawing No.	DRW-01	Revision		

Measurements are indicating this drawing is only for planning purposes. If any construction work based on this drawing need to be report to the authorized person before start the work. Contractor's responsible to check the measurements on site before commencement of the work.

ALL THE NEW MATERIAL TO BE MATCH WITH THE EXISTING MATERIAL.

The client/contractor is required to serve written notice to the tenants and owners of the adjoining properties in accordance with the Party Wall Act 1996: (and its latest amendments) with respect to the intention to carry out work within the specified proximity or below respective properties.

