
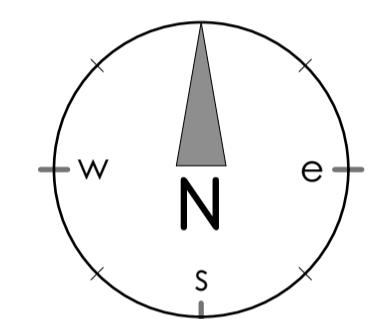


Do not scale drawing - Plans have been prepared from hand measured survey and accuracy cannot be guaranteed

MANOR WAY

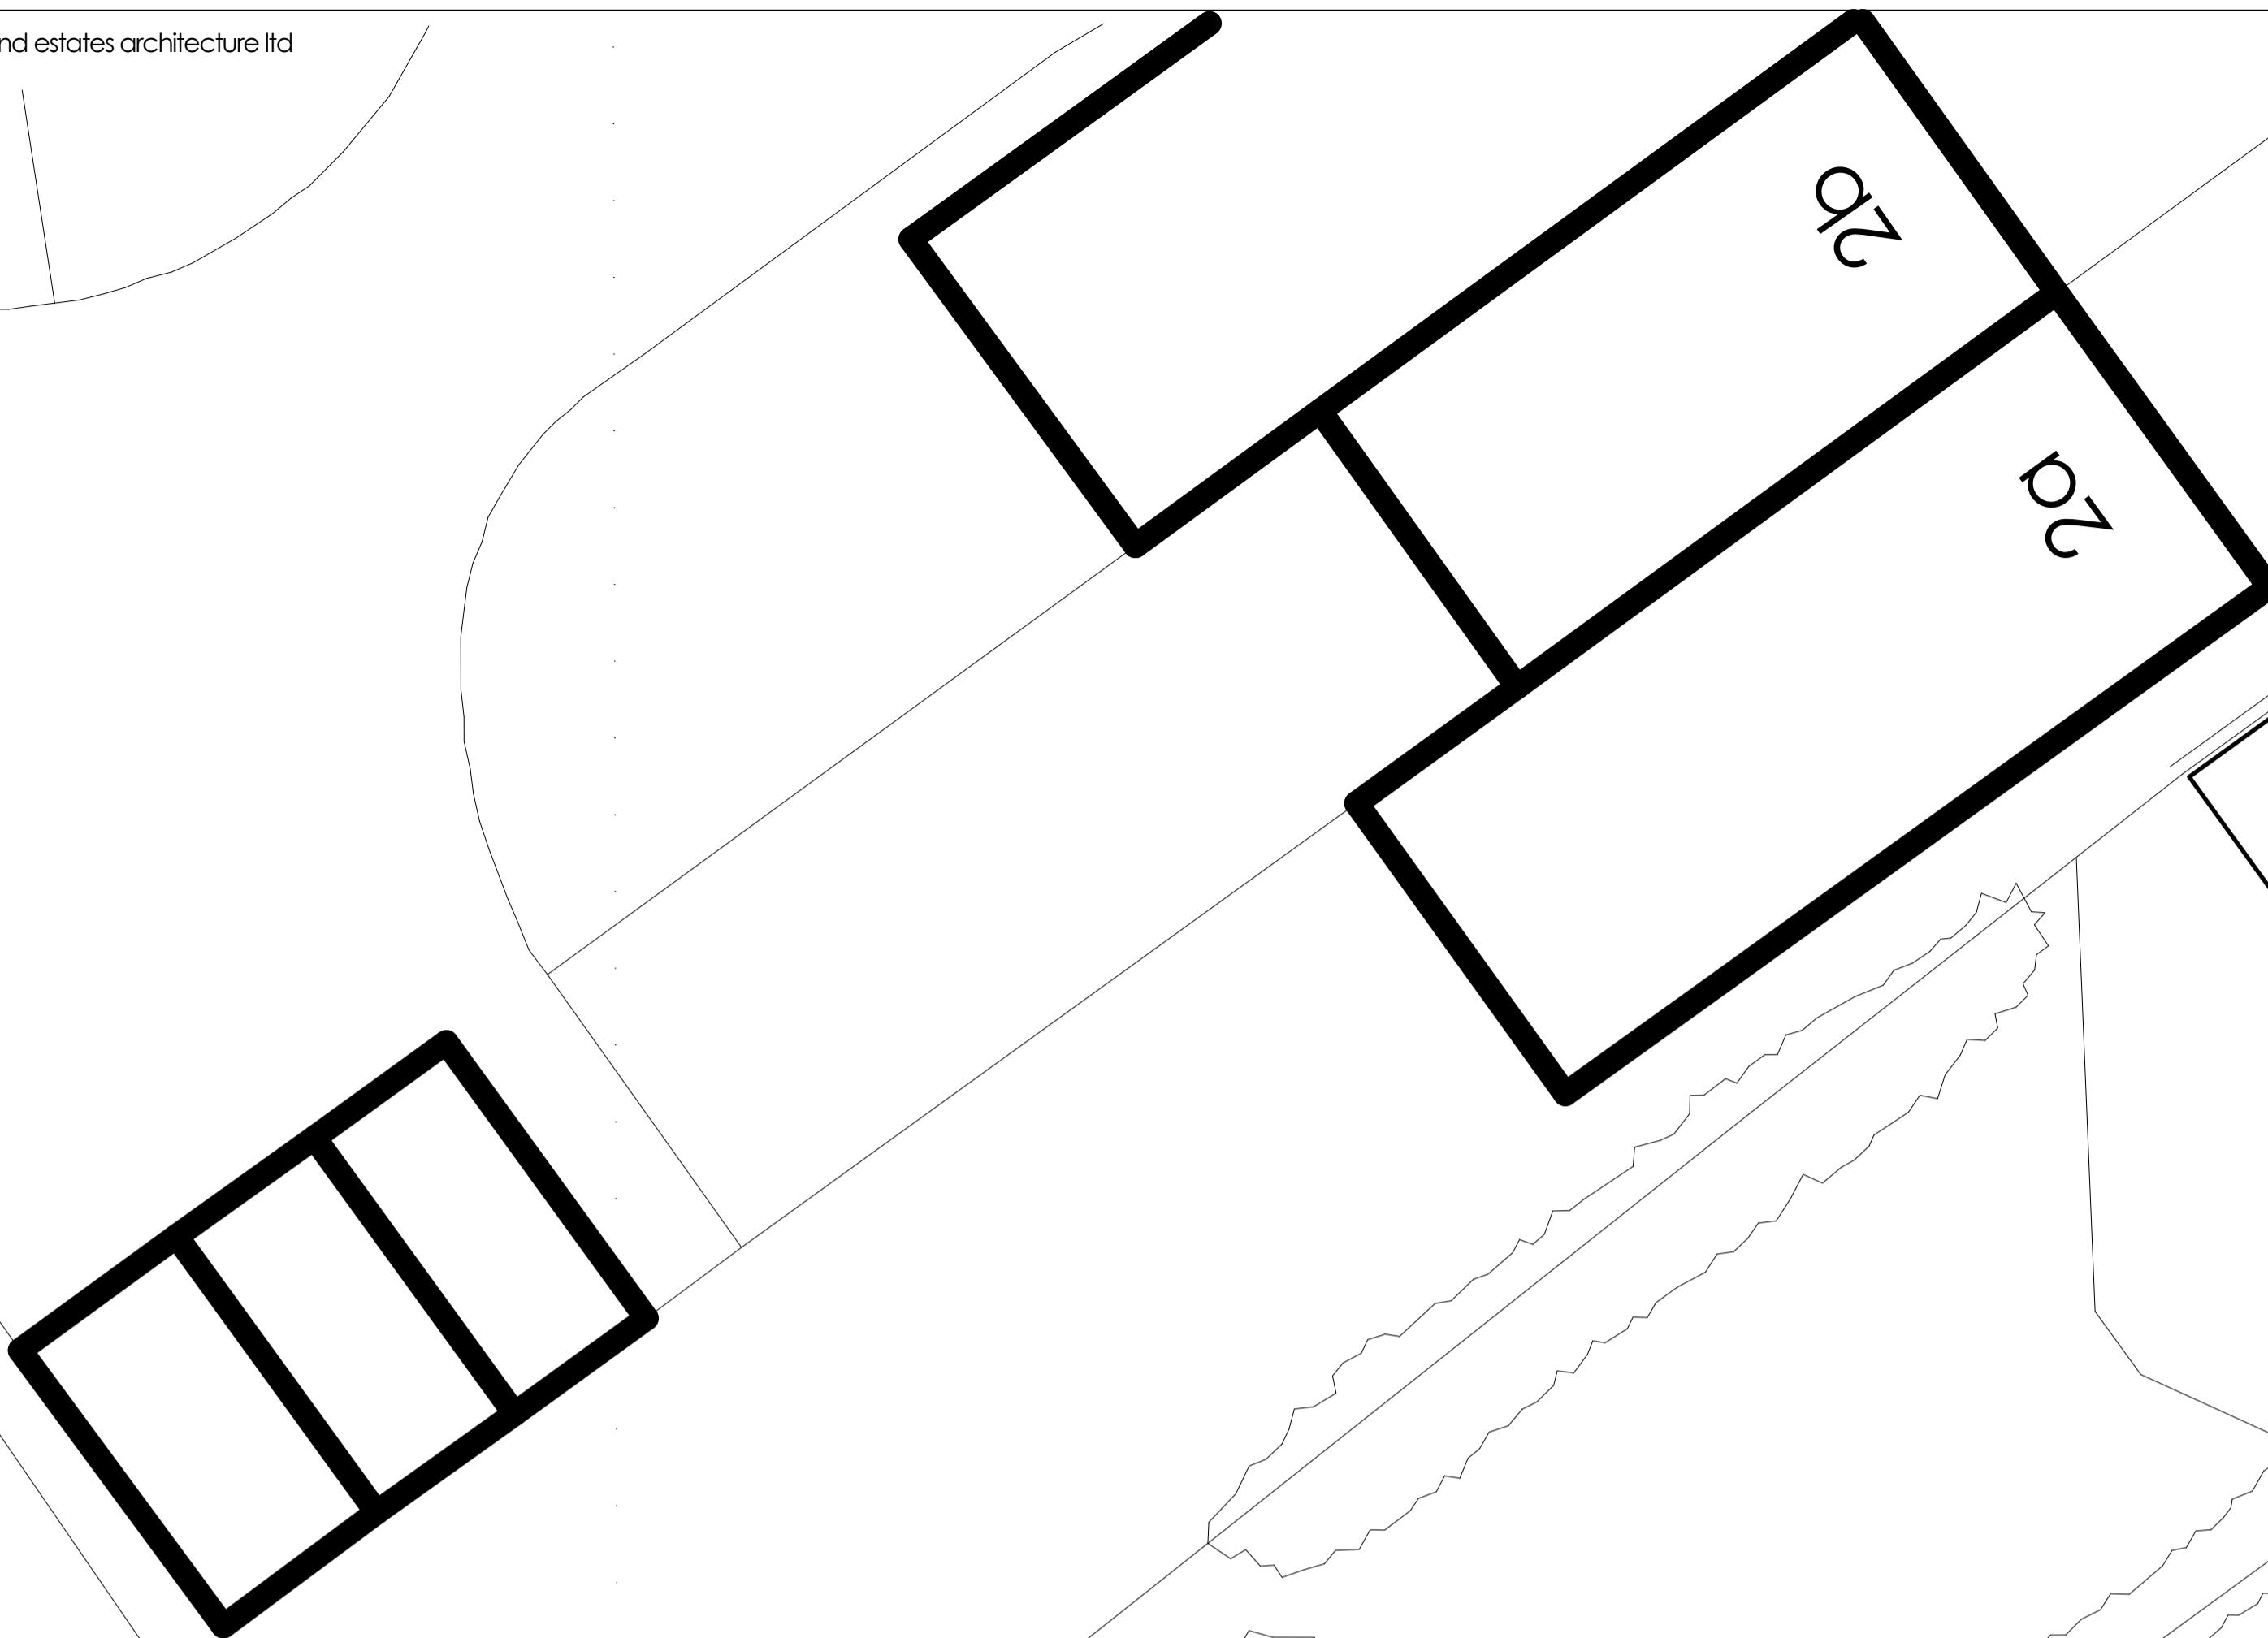

This is not a survey drawing. The accuracy of this drawing may be reliant upon geographical information provided by a third party.
Do not scale this drawing unless for planning purpose only.
Used figured dimensions. Any discrepancies to be reported.
Drawing to be read in conjunction with other relevant architectural drawings / consultants details, reports and specifications.

Rev Date Notes

This drawing is the copyright work of **Key Land Estates Architecture Ltd.** Unless formally assigned in writing



Key Land Estates
• ARCHITECTURE •

52 Brook Street
Tring - Hertfordshire - HP23 5EF
T: +44(0)7968 031139
pburman@keylandestates.co.uk
www.keylandestates.co.uk

Project
2 & 4 Manor Way
Ruislip HA4 8HD

for
R.M.C.S

Drawing Title
Existing Site Plan

Job No Dwg No
KA2508 Rev

Drawn Scale
PKB 1:100 @ A1 1:200 @ A3

Date Status
06/01/2026 PLANNING

Existing Site Plan 1:100 @ A1

1:100 @ A1 1:200 @ A3

1 2 3 4 5 6 7 8 9 10