




Note
 This drawing may be scaled for the purposes of Planning Applications, Land Registry and for Legal plans where the scale bar is used, and where it verifies that the drawing is an original or an accurate copy. It may not be scaled for construction purposes. Always refer to figured dimensions. All dimensions are to be checked on site. Discrepancies and/or ambiguities between this drawing and information given elsewhere must be reported immediately to this office for clarification before proceeding. All drawings are to be read in conjunction with the specification and all works to be carried out in accordance with latest British Standards / Codes of Practice.

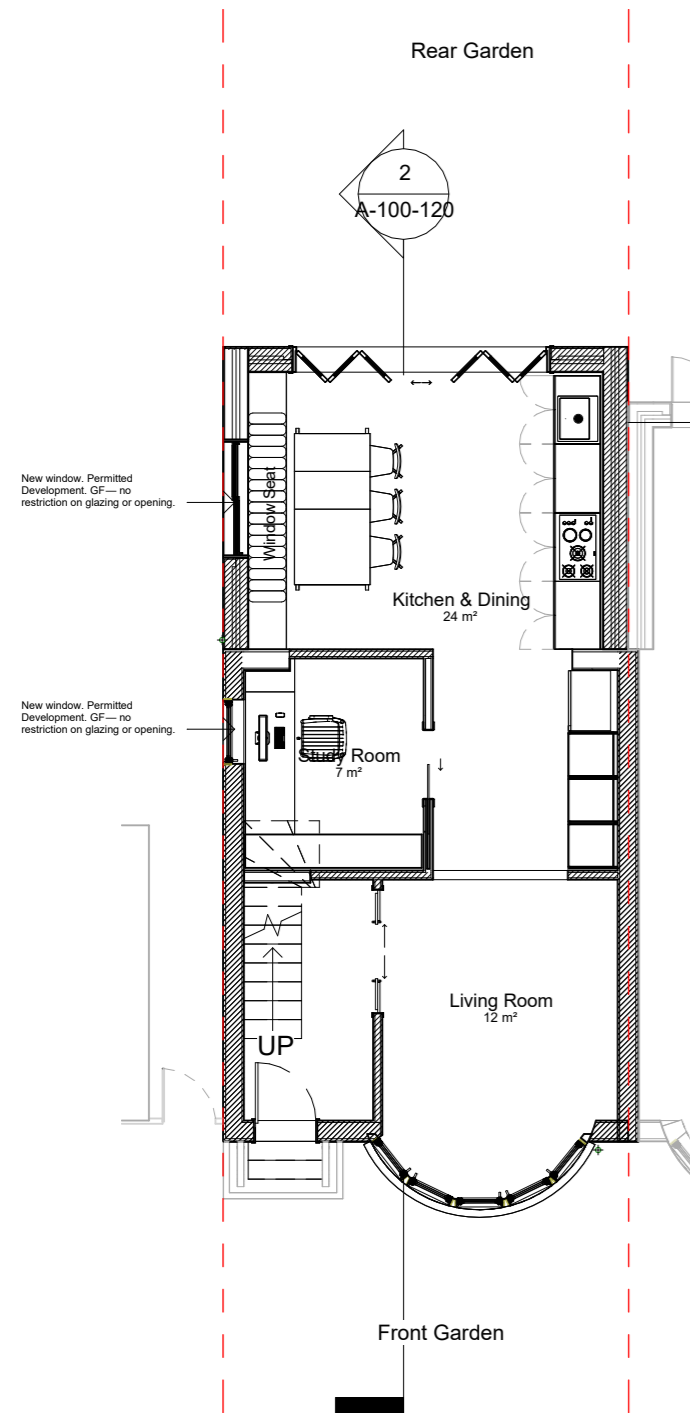

Existing Ground Floor
 1:100


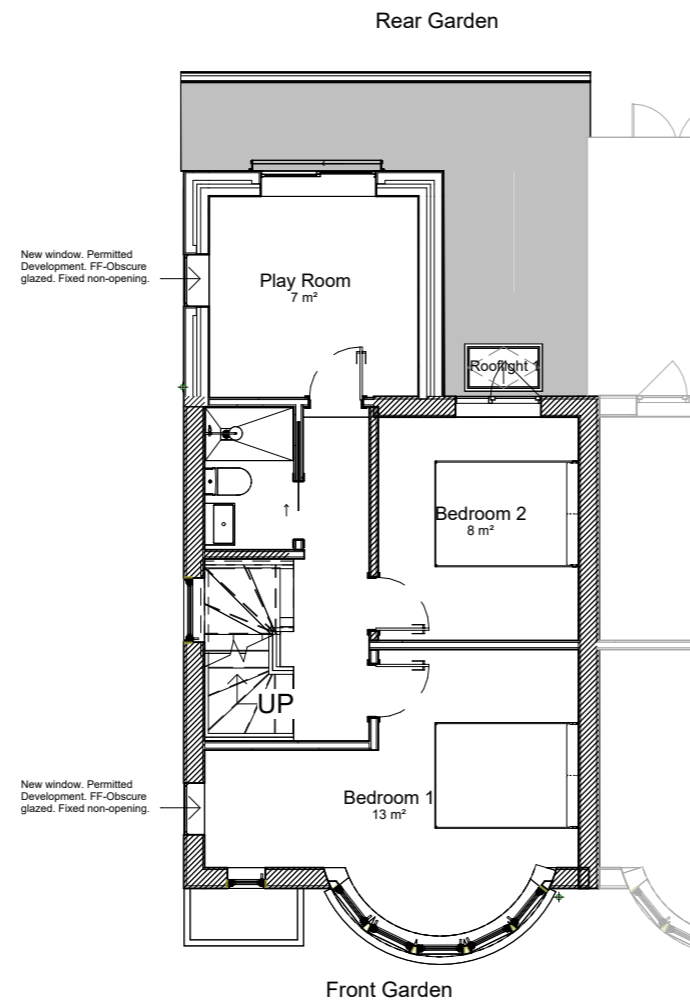


Existing First Floor
 1:100

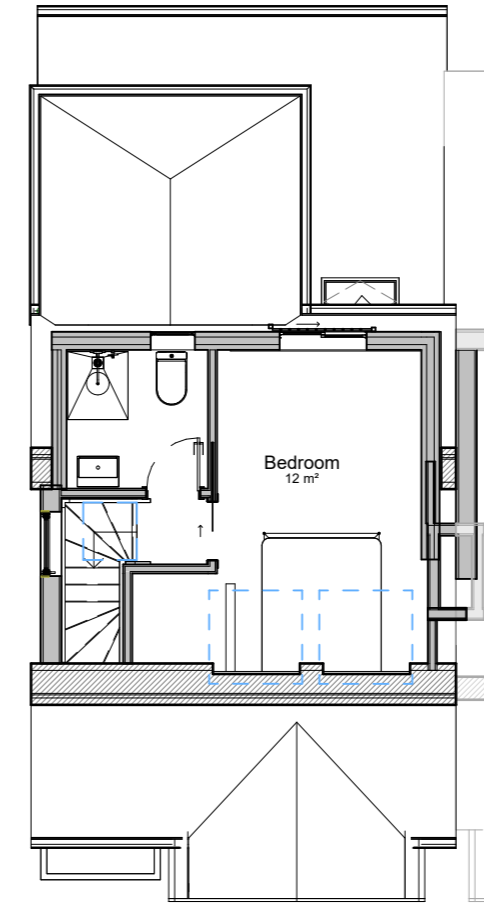

Existing Roof Plan
 1:100

Rev	Date	Init	Notes	Chkd
-----	------	------	-------	------

  

Client

Mr. Altin Mata



berne road
 thorton heath
 greater london
 cr7 7bj

www.takoarchitects.com

Project Title

1 Shaldon Drive, Ruislip, HA4 0UJ

Single-Storey Rear Extension

Drawing Title

Existing Plans

Scale	Sheet	Drawn	Checked	Date
1 : 100	A3	R.T	D.T	19/04/2026

Status	Project No.
FOR PLANNING	1056
Drawing Reference	Revision
A-050-130	