




EXISTING

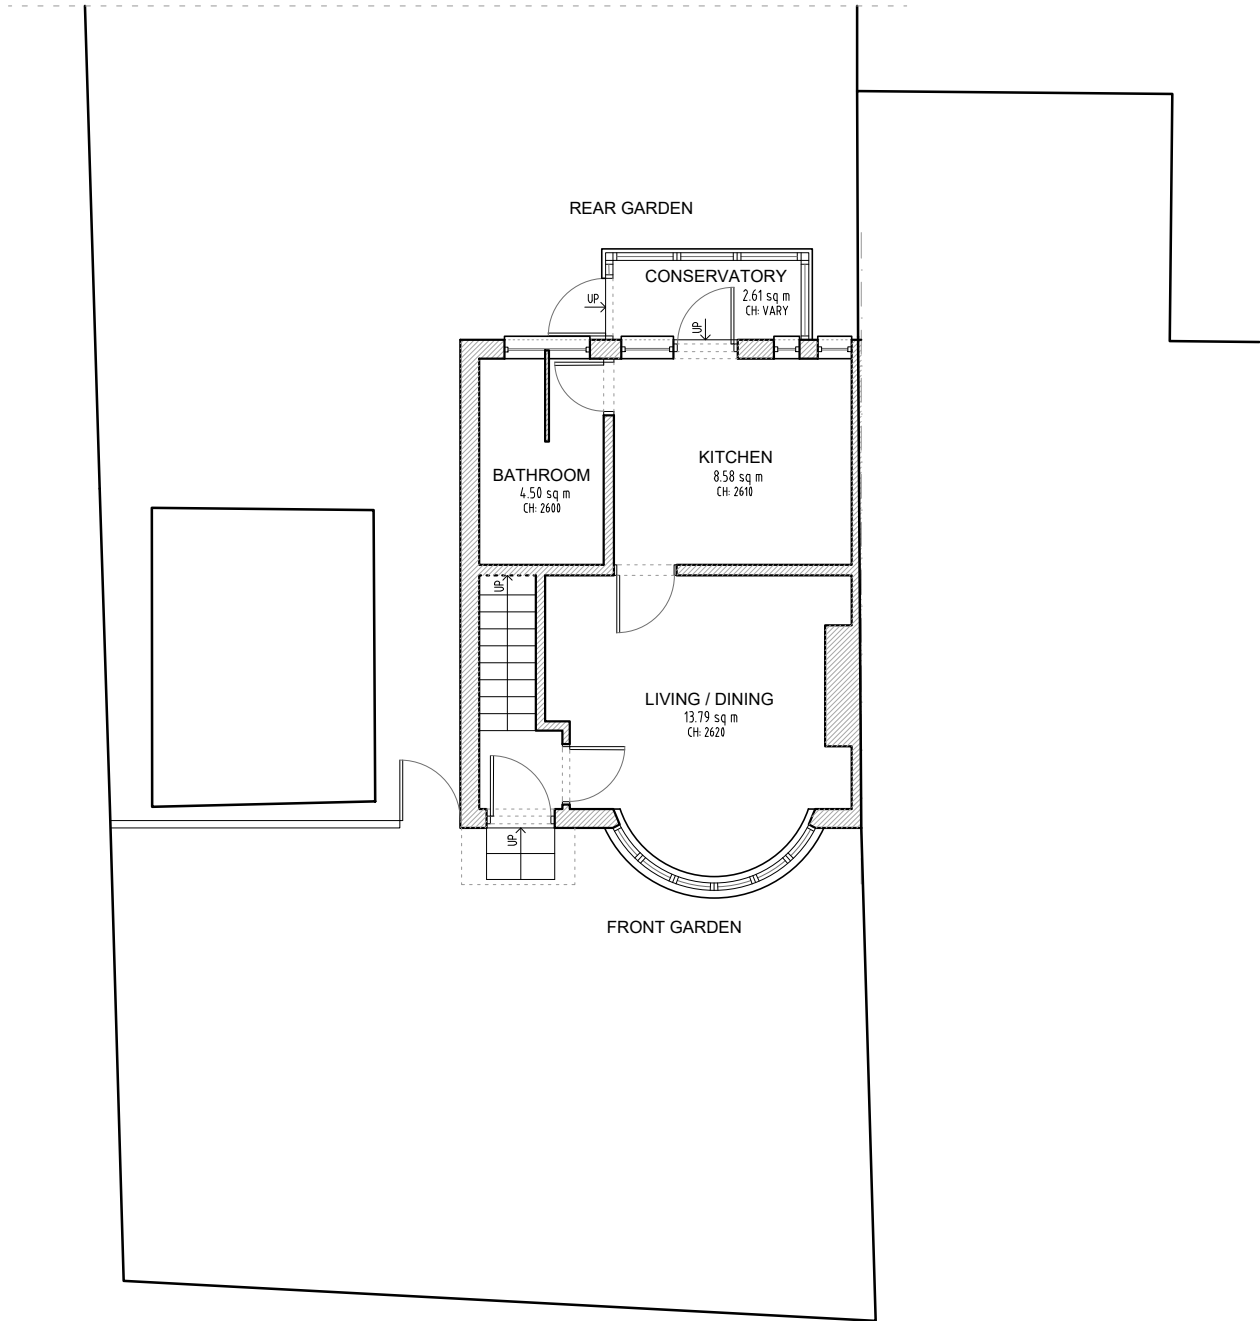

Existing Ground Floor
34.23 sq m

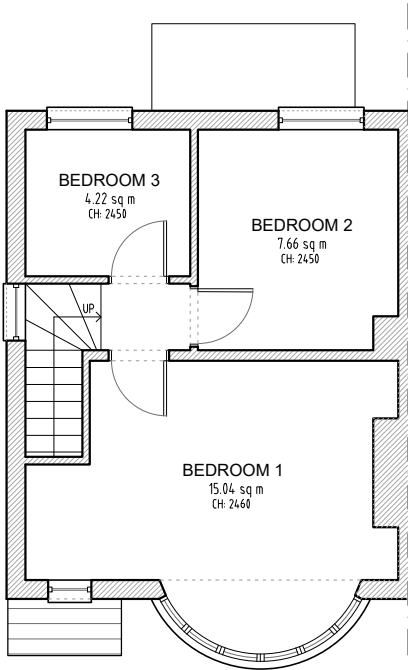


Existing First Floor
31.27 sq m

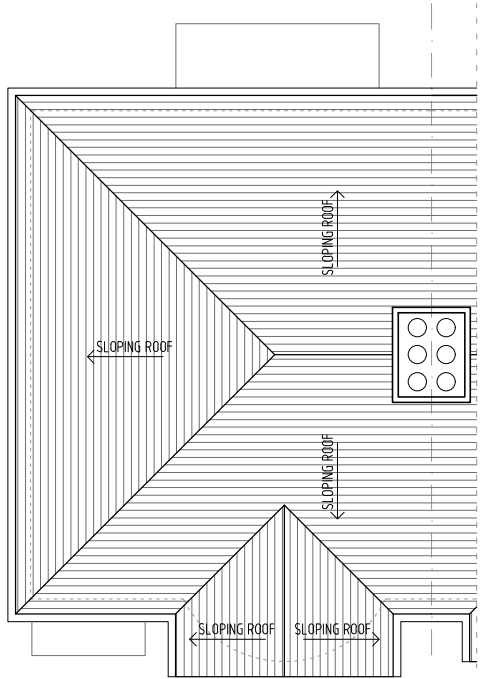

Existing Roof Floor

C - Sill Height
F - Window Height
CH - Ceiling Height
DH - Door Height

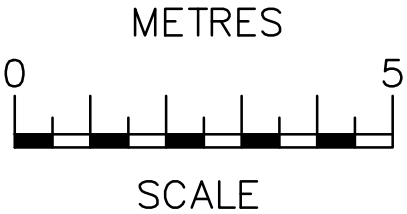


NOTES
The contractors are to check all the dimensions, levels, drain runs and general condition of the site before works commence.

All works are to be carried out in accordance with current Building Regulations, British Standards, Code of Practice and Local Authority Requirements.

Project: 1 Shaldon Drive, Ruislip, HA4 0UJ		
Title: EXISTING Floor Plans		
Date: 06.01.26	Scale: 1:100 @ A3	
Dwg. No. SD.01.EX.03		Rev:

EXISTING

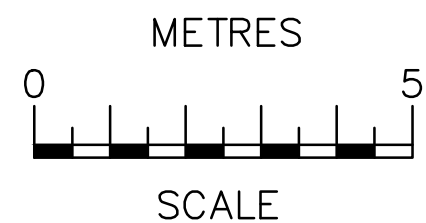

NOTES
The contractors are to check all the dimensions, levels, drain runs and general condition of the site before works commence.

All works are to be carried out in accordance with current Building Regulations, British Standards, Code of Practice and Local Authority Requirements.

Project: 1 Shaldon Drive, Ruislip, HA4 0UJ		
Title: EXISTING Elevations		
Date: 06.01.26	Scale: 1:100 @ A3	
Dwg. No. SD.01.EX.04		Rev: