




**Note**  
 This drawing may be scaled for the purposes of Planning Applications, Land Registry and for Legal plans where the scale bar is used, and where it verifies that the drawing is an original or an accurate copy. It may not be scaled for construction purposes. Always refer to figured dimensions. All dimensions are to be checked on site. Discrepancies and/or ambiguities between this drawing and information given elsewhere must be reported immediately to this office for clarification before proceeding. All drawings are to be read in conjunction with the specification and all works to be carried out in accordance with latest British Standards / Codes of Practice.

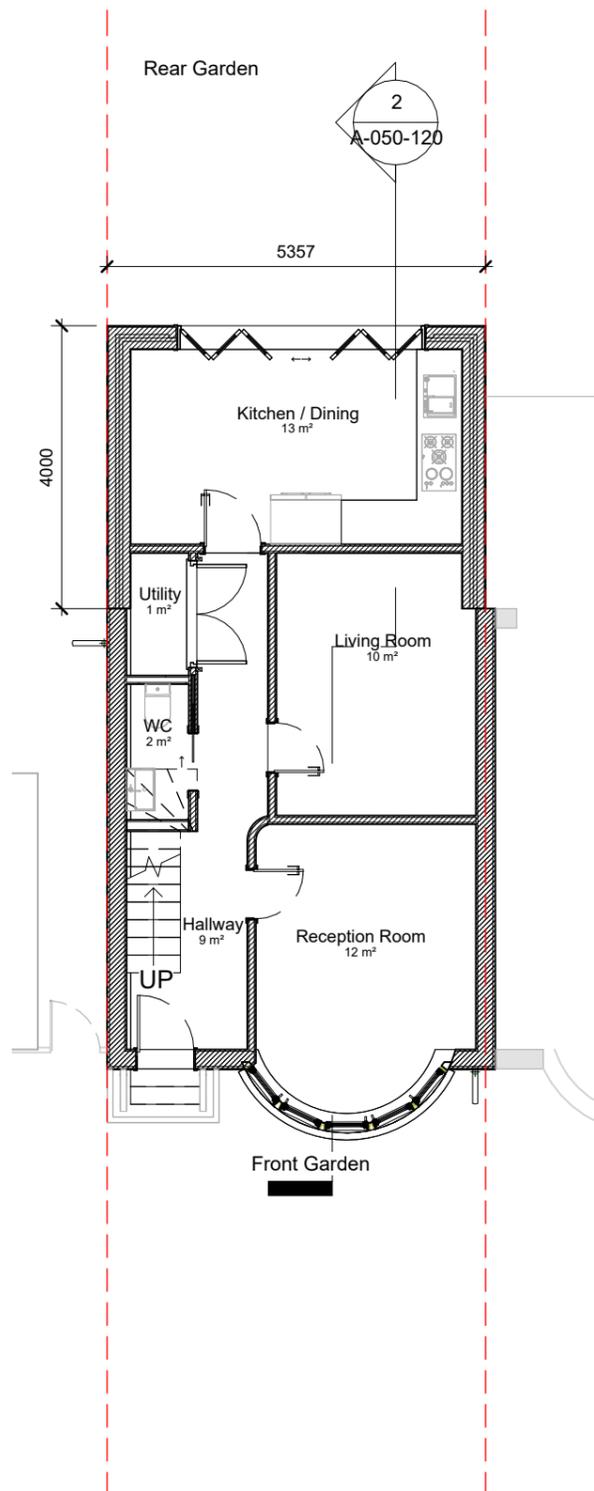

Proposed Ground Floor  
 1:100

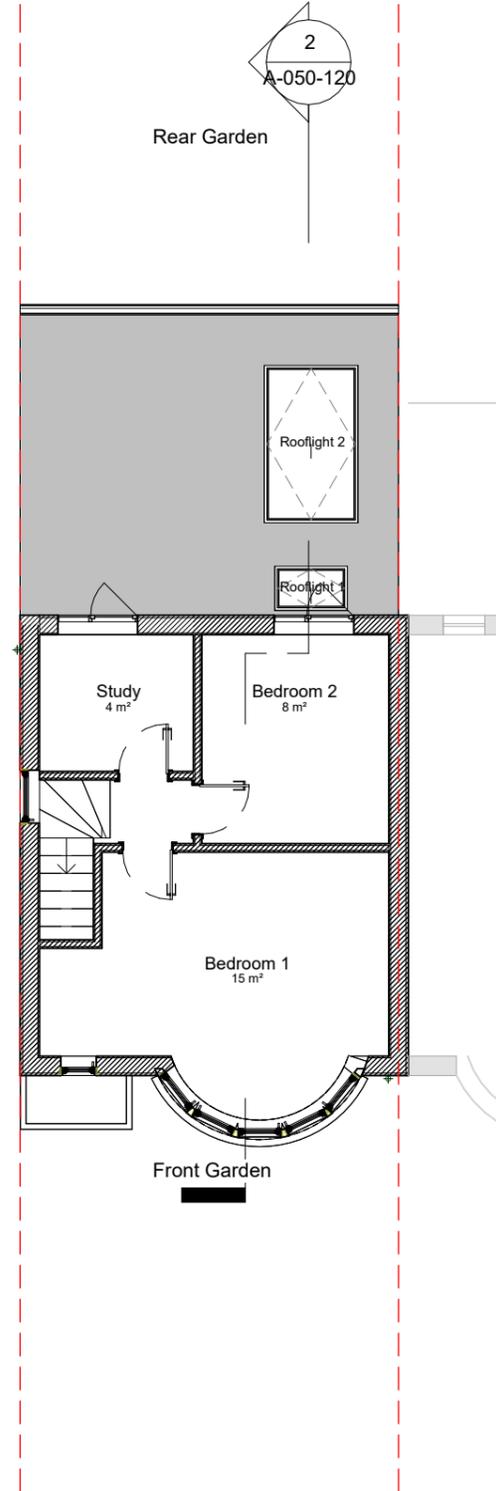


Proposed First Floor  
 1:100

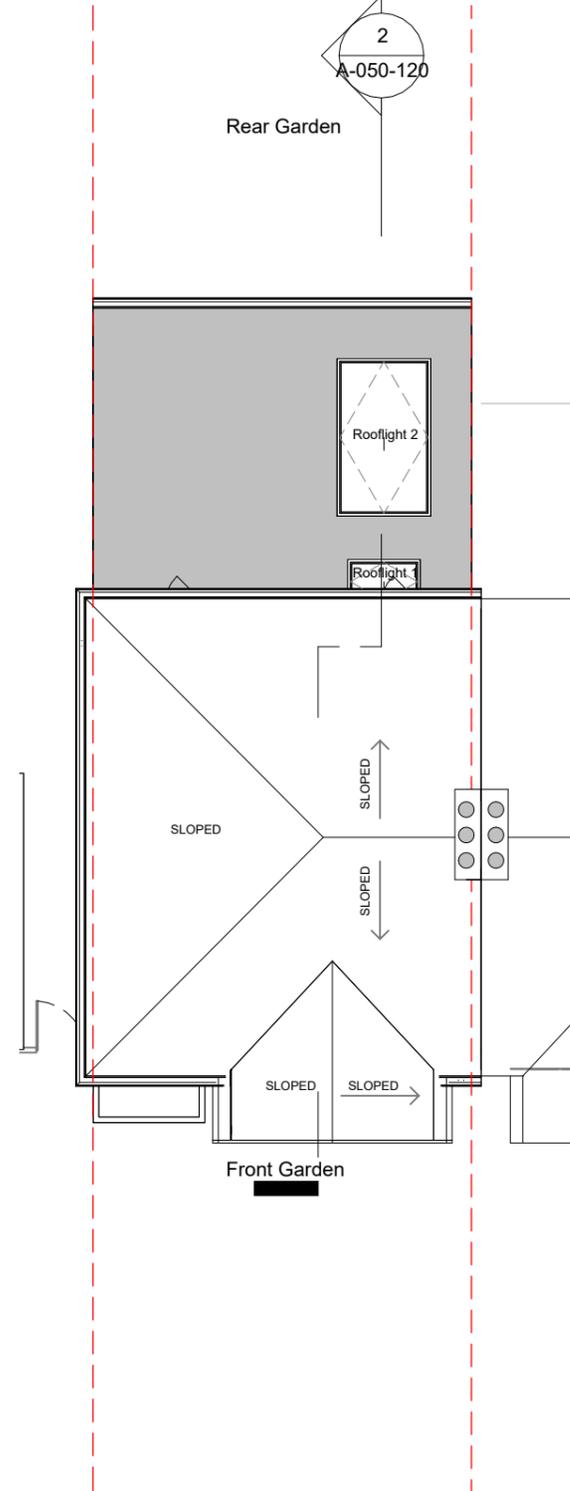

Proposed Roof Plan  
 1:100

Rev	Date	Init	Notes	Chkd
-----	------	------	-------	------

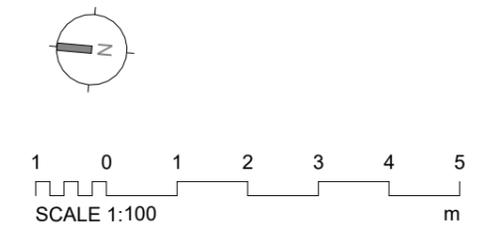

Client  
 Mr. Altin Mata



berne road  
 thornthorpe heath  
 greater london  
 cr7 7bj  
 www.takoarchitects.com

Project Title  
 1 Shaldon Drive, Ruislip, HA4 0UJ

Single Storey Rear Extension

Drawing Title  
 Proposed Plans

Scale	Sheet	Drawn	Checked	Date
1 : 100	A3	R.T	D.T	23/02/2026

Status FOR PLANNING	Project No. 1056
Drawing Reference A-100-100	Revision