



GROUND FLOOR  
GIA = 58.24sqm

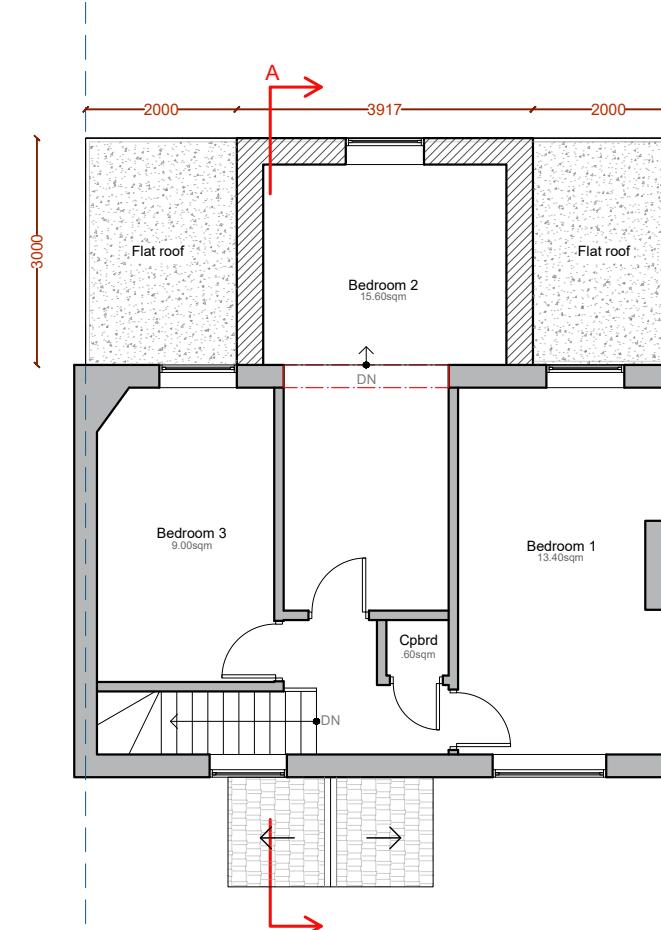

FIRST FLOOR  
GIA = 46.44sqm

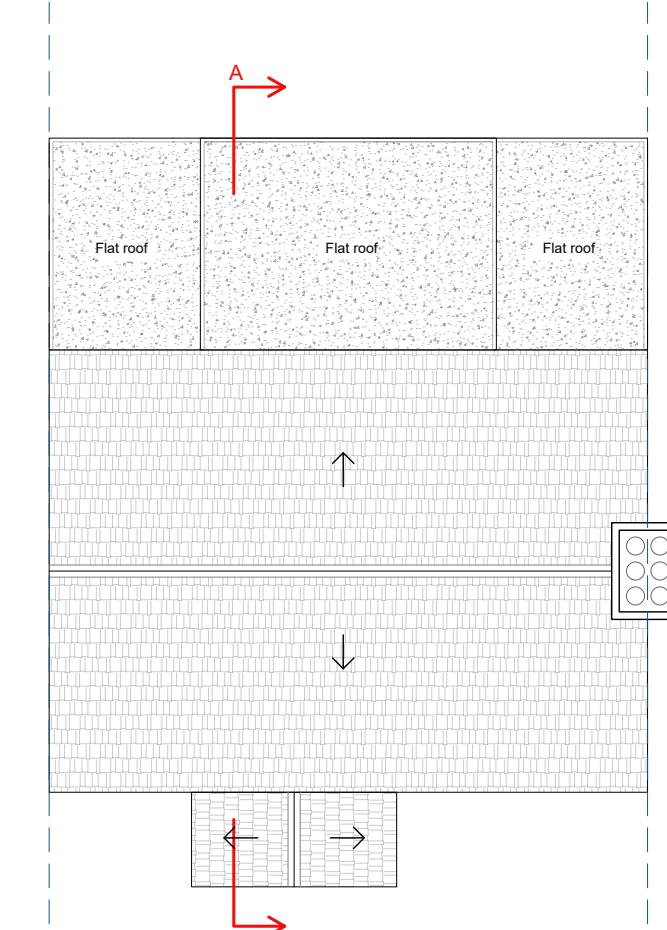

ROOF PLAN

TOTAL PROPOSED GIA: 104.68sqm

0 1m 5m 10m

Revision	Revision Date

ADDRESS

21 North Ave, Hayes UB3 2JE




SHEET NUMBER:  
P001

DRAWING TITLE:  
Proposed Floor Plans  
DATE: 15/01/2026  
SCALE: 1:100 @ A3

Copyright in the design and this drawing is the property of Excel Planning Ltd. Reproduction in whole or in part is forbidden without written permission of Excel Planning Ltd. This drawing must be read in conjunction with all other relevant documentation and drawings.

Excel Planning Ltd accepts no liability for any expense, loss or damage of whatever nature and however arising from any variation which has not been referred to them and their approval obtained.  
Do not scale from this drawing, only figured dimensions are to be used. All dimensions to be cross-checked on-site prior to manufacture and construction. Any discrepancies to be reported to Excel Planning Ltd immediately.

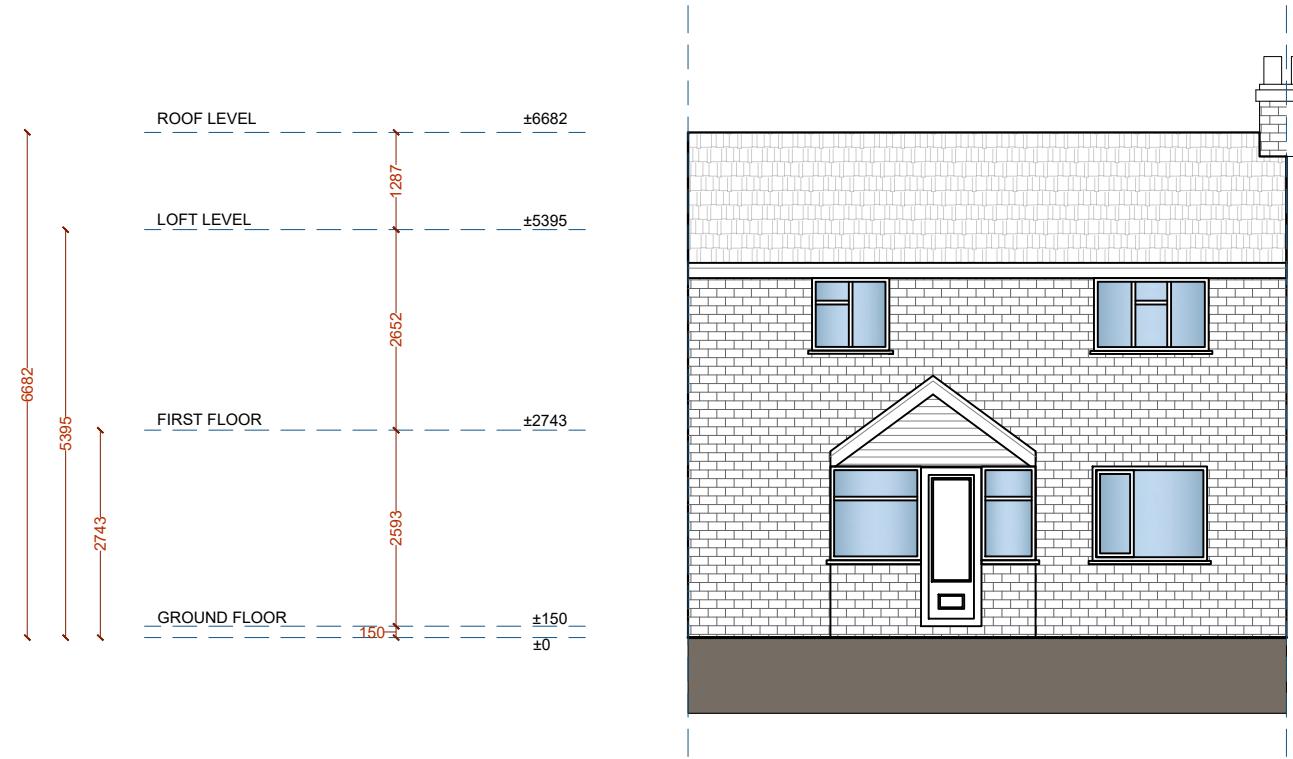

Revision	Revision Date

ADDRESS

21 North Ave, Hayes UB3 2JE



SHEET NUMBER:  
P002


DRAWING TITLE:  
Proposed Front and Rear Elevations

DATE: 15/01/2026      SCALE: 1:100 @ A3


Copyright in the design and this drawing is the property of Excel Planning Ltd. Reproduction in whole or in part is forbidden without written permission of Excel Planning Ltd. This drawing must be read in conjunction with all other relevant documentation and drawings.

Excel Planning Ltd accepts no liability for any expense, loss or damage of whatever nature and however arising from any variation which has not been referred to them and their approval obtained.

Do not scale from this drawing, only figured dimensions are to be used. All dimensions to be cross-checked on-site prior to manufacture and construction. Any discrepancies to be reported to Excel Planning Ltd immediately.

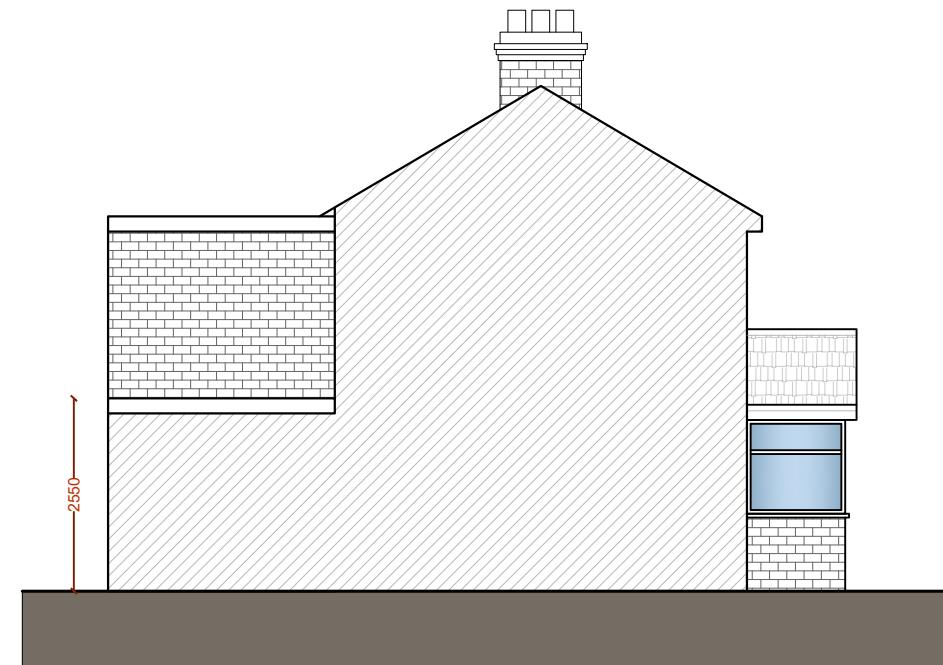

LEFT SIDE ELEVATION

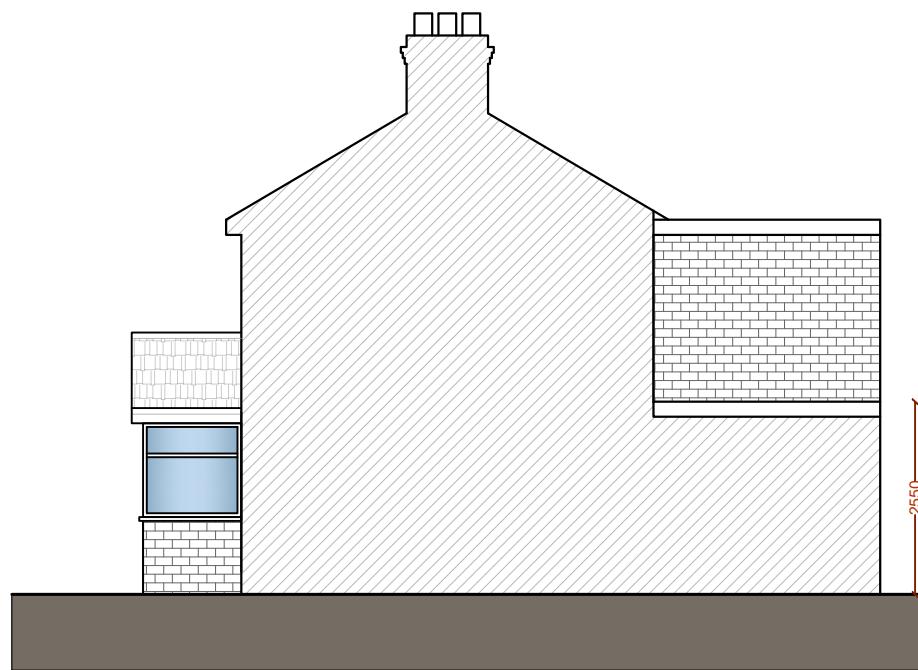

RIGHT SIDE ELEVATION



Revision	Revision Date

ADDRESS

21 North Ave, Hayes UB3 2JE



SHEET NUMBER:  
P003


DRAWING TITLE:  
Proposed Side Elevations

DATE: 15/01/2026      SCALE: 1:100 @ A3

Copyright in the design and this drawing is the property of Excel Planning Ltd. Reproduction in whole or in part is forbidden without written permission of Excel Planning Ltd. This drawing must be read in conjunction with all other relevant documentation and drawings.

Excel Planning Ltd accepts no liability for any expense, loss or damage of whatever nature and however arising from any variation which has not been referred to them and their approval obtained.

Do not scale from this drawing, only figured dimensions are to be used. All dimensions to be cross-checked on-site prior to manufacture and construction. Any discrepancies to be reported to Excel Planning Ltd immediately.

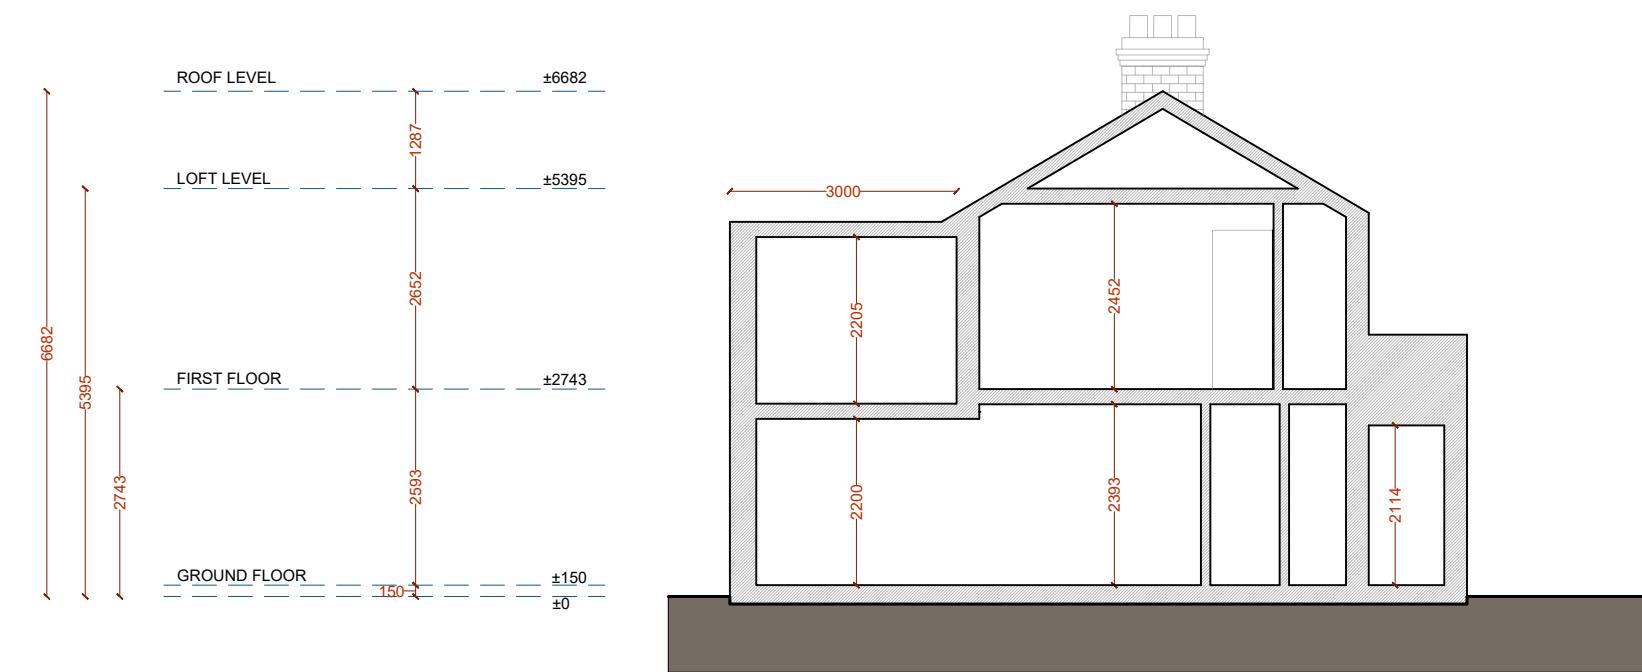

SECTION



Revision	Revision Date

ADDRESS  
21 North Ave, Hayes UB3 2JE



SHEET NUMBER:  
P004  
DRAWING TITLE:  
Proposed Section  
DATE: 15/01/2026  
SCALE: 1:100 @ A3

Copyright in the design and this drawing is the property of Excel Planning Ltd. Reproduction in whole or in part is forbidden without written permission of Excel Planning Ltd. This drawing must be read in conjunction with all other relevant documentation and drawings.

Excel Planning Ltd accepts no liability for any expense, loss or damage of whatever nature and however arising from any variation which has not been referred to them and their approval obtained.

Do not scale from this drawing, only figured dimensions are to be used. All dimensions to be cross-checked on-site prior to manufacture and construction. Any discrepancies to be reported to Excel Planning Ltd immediately.