




Ground Floor Plan

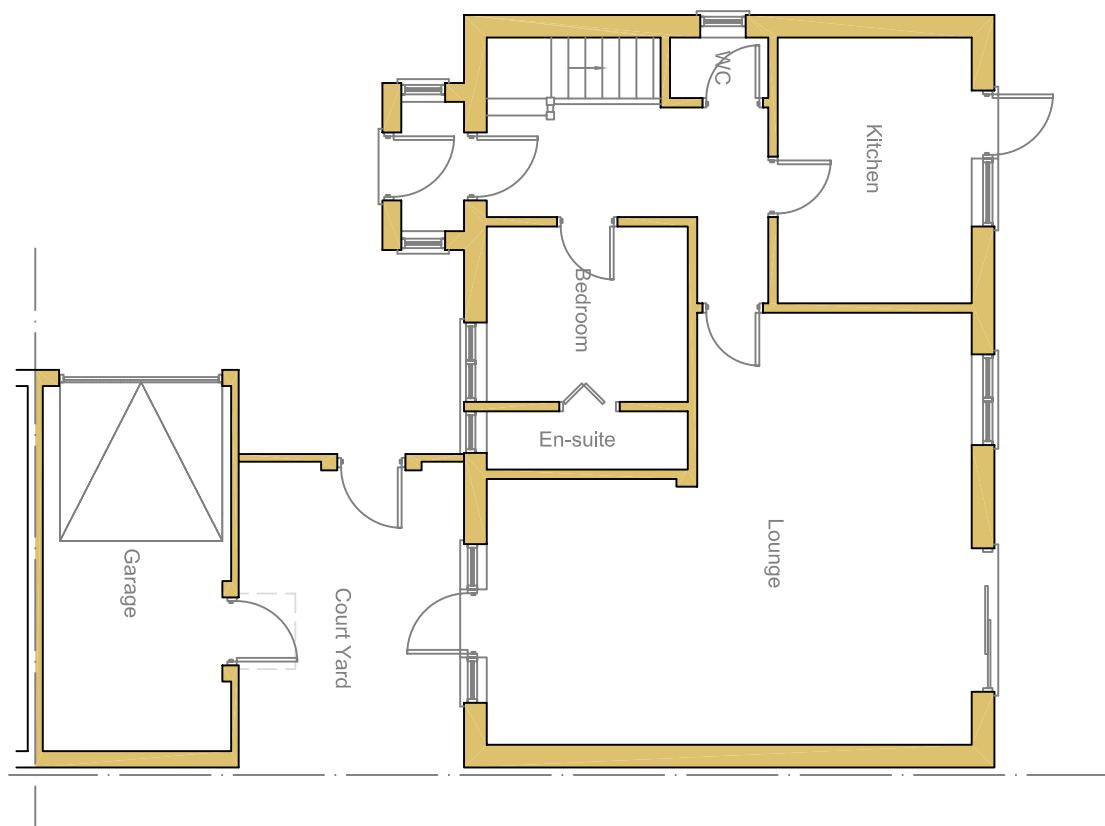


East Elevation (Scale 1:200)

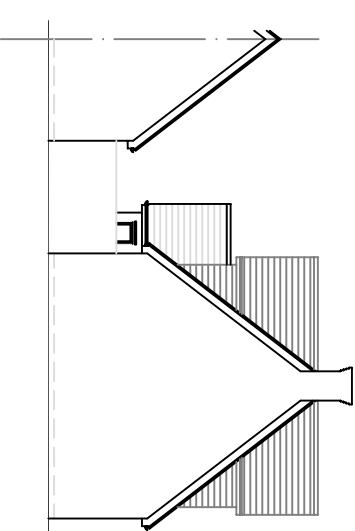

West Elevation

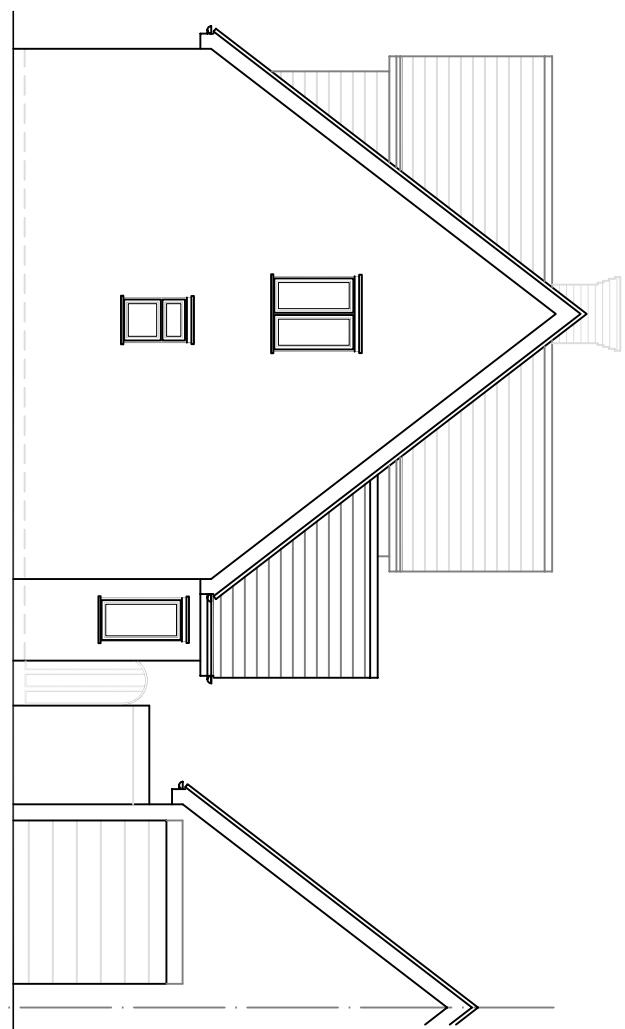

South Elevation

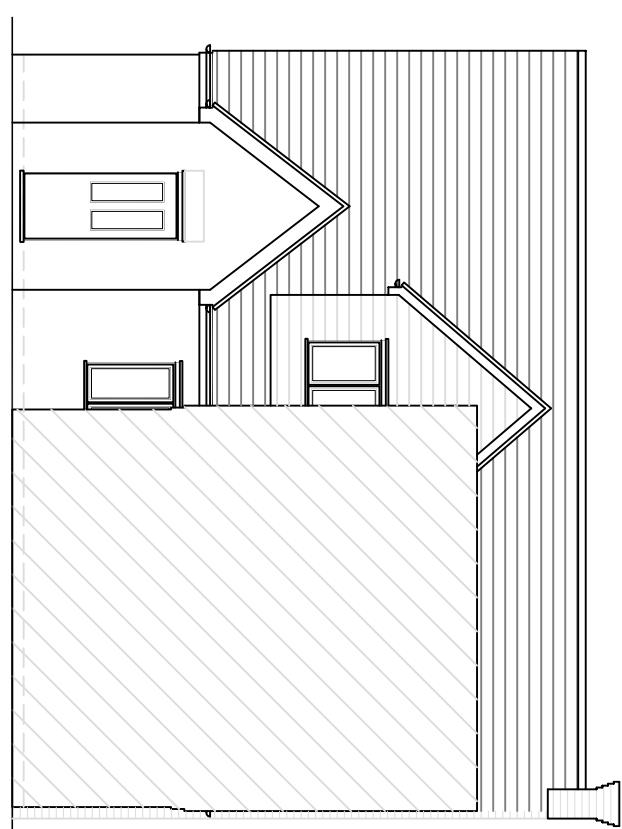

rev.
These drawings should be approved by local Authority
No dimensions to be scaled from this drawing. All dimensions
to be checked on site. This drawing is copyright and should
not be reproduced without permission of the Architects.
client:
Shabbir Solanki

project:
3 Glenthorne Close

Uxbridge
UB10 0LS

drawing:

**Existing Elevations
& Ground Floor Plan**

scale: 1:100 date: Dec 2025 drawn:
02 / 06 rev: