


APPLICATION FOR PLANNING PERMISSION DOUBLE STOREY SIDE/REAR AND PART SINGLE STOREY REAR EXTENSION

SITE LOCATION PLAN
AREA 2 HA
SCALE 1:1250 on A4
CENTRE COORDINATES: 509848, 180625



Supplied by Streetwise Maps Ltd
www.streetwise.net
Licence No: 100047474
20/01/2026 16:06

LOCATION PLAN
Scale - 1 : 1250.

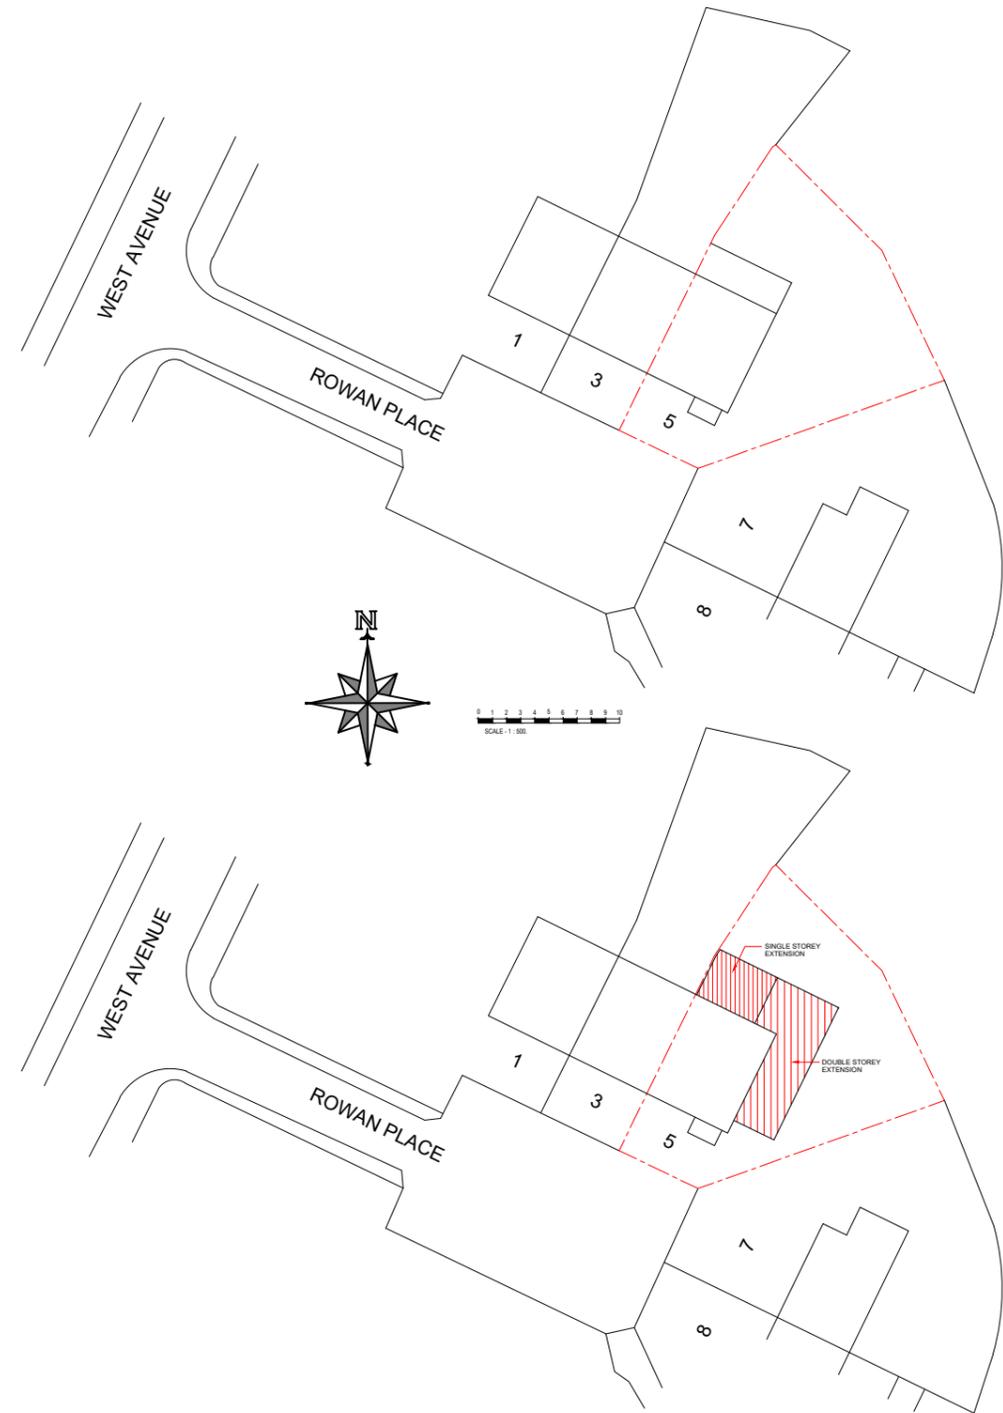

SITE PLAN
Scale - 1 : 500.

No.	DESCRIPTION	DATE
Drawing Title LOCATION AND SITE PLAN		
Drawing No. 1313		P 01

KALSI DESIGN
Architectural & Building Control Plans
& Structural Design Services
Tel: 07930966049
Email: gskalsi@btinternet.com

NOTES:

NOT FOR CONSTRUCTION

Client
Mr Baljinder Singh
Job Title
5 ROWAN PLACE, HAYES. UB3 2EZ.

Scale
1 : 500
1 : 1250

Size
A3

Drawn by
GSK
Date
Jan. 2025