


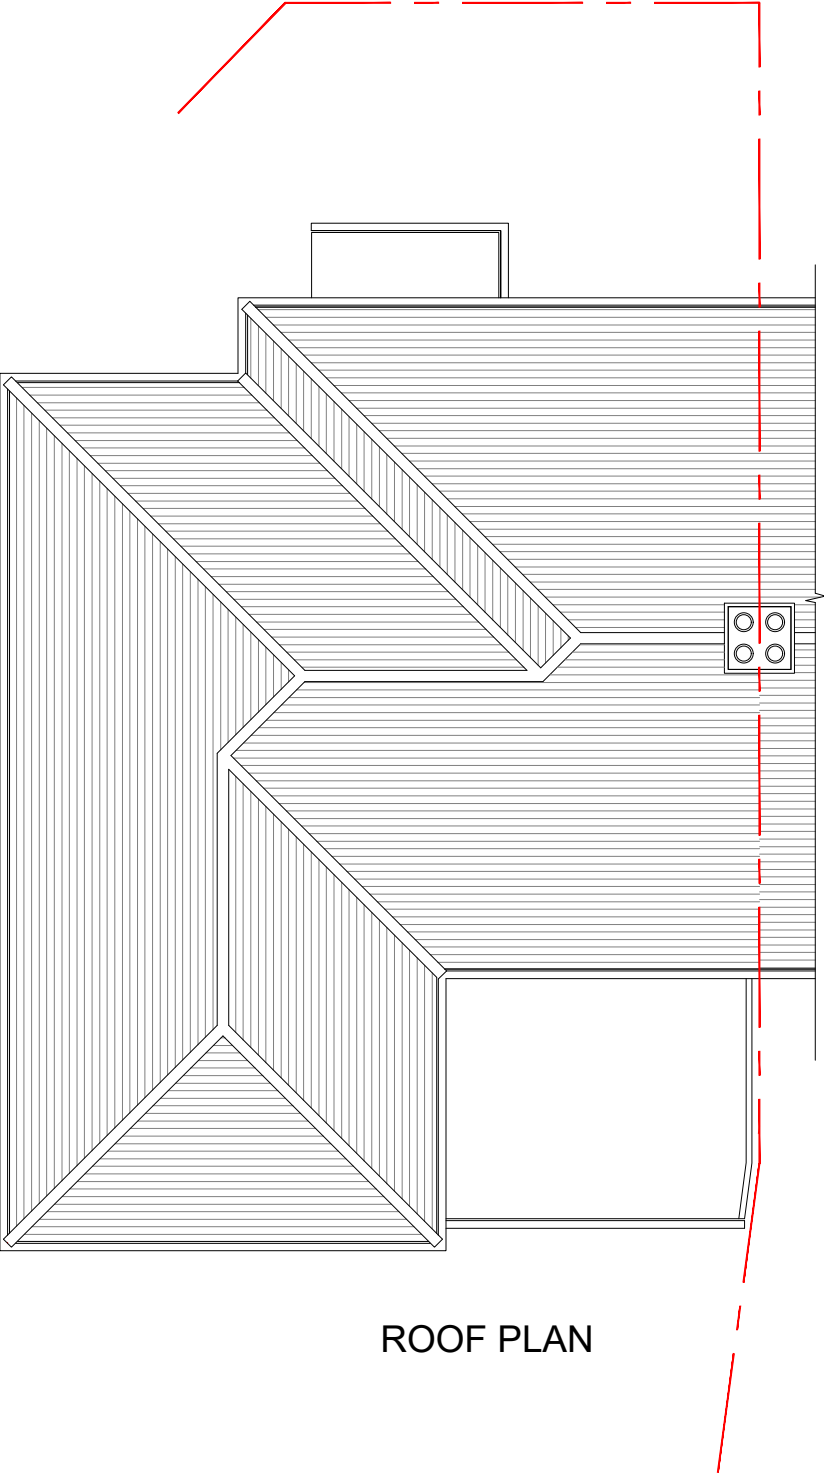

ROOF PLAN

NOTES:

NOT FOR CONSTRUCTION

Client
Mr Baljinder Singh

Job Title
5 ROWAN PLACE, HAYES. UB3 2EZ.

Scale
1 : 100

Drawn by
GSK

Date
Jan. 2025

Size
A3

No.		DESCRIPTION		DATE	
Drawing Title		PROPOSED ROOF PLAN			
Drawing No.		1313		P 06	