






Existing Front Elevation
Scale 1:50

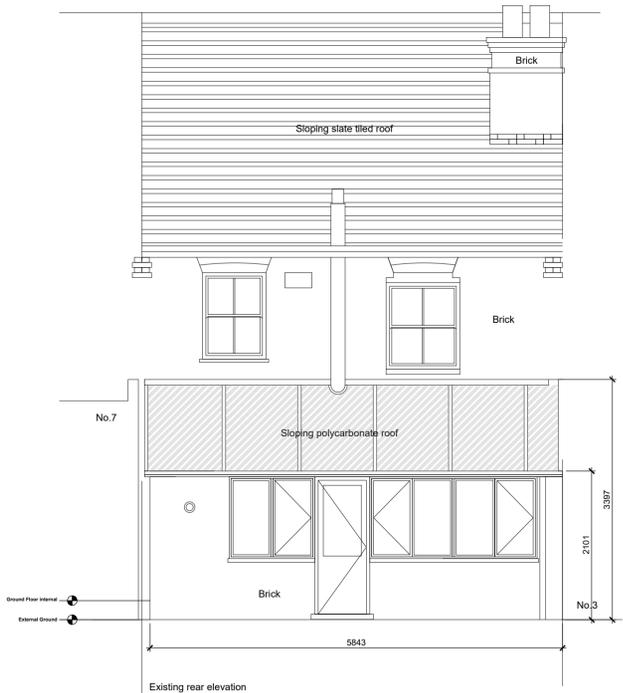

Existing rear elevation
Scale 1:50

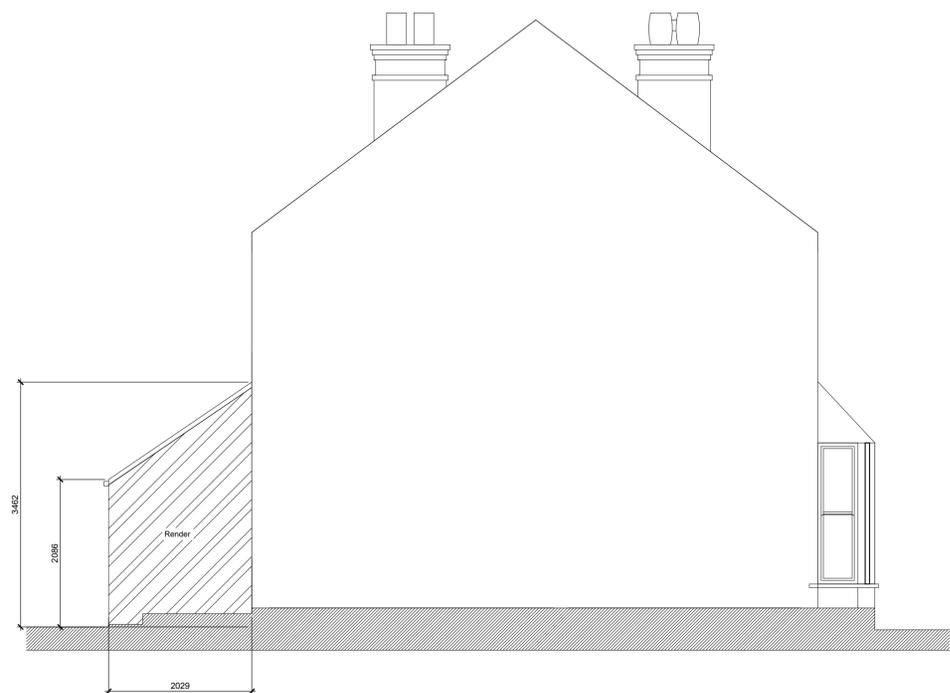

Existing Elevation BB
Scale 1:50

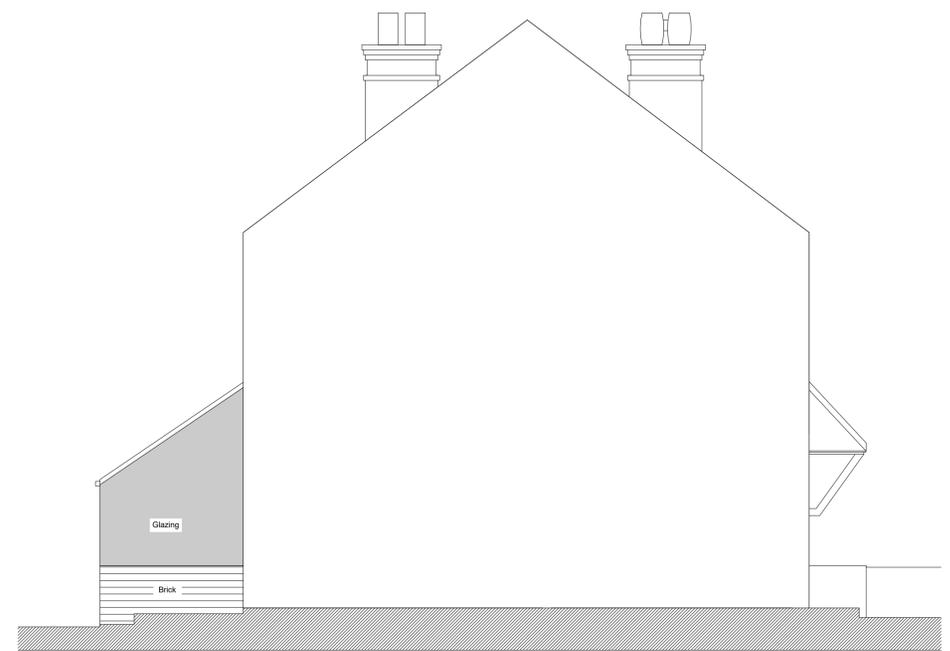

Existing section BB
Scale 1:50



Scale 1:50

PLANNING					
status					
project	5 Reginald Road				
title	Existing Elevations				
scale	1:50@A1	date	23.01.26	author	NWS
				job no.	-
				dwg no.	110
				rev.	-
DO NOT SCALE FROM THIS DRAWING : Verify all dimensions on site					