



Proposed Ground Floor plan  
Scale 1:50

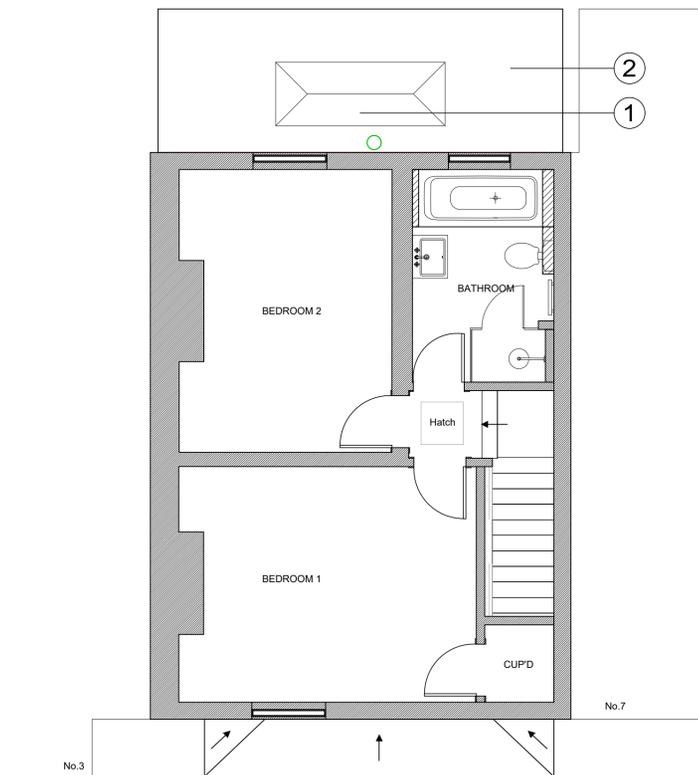

Proposed First Floor plan  
Scale 1:50

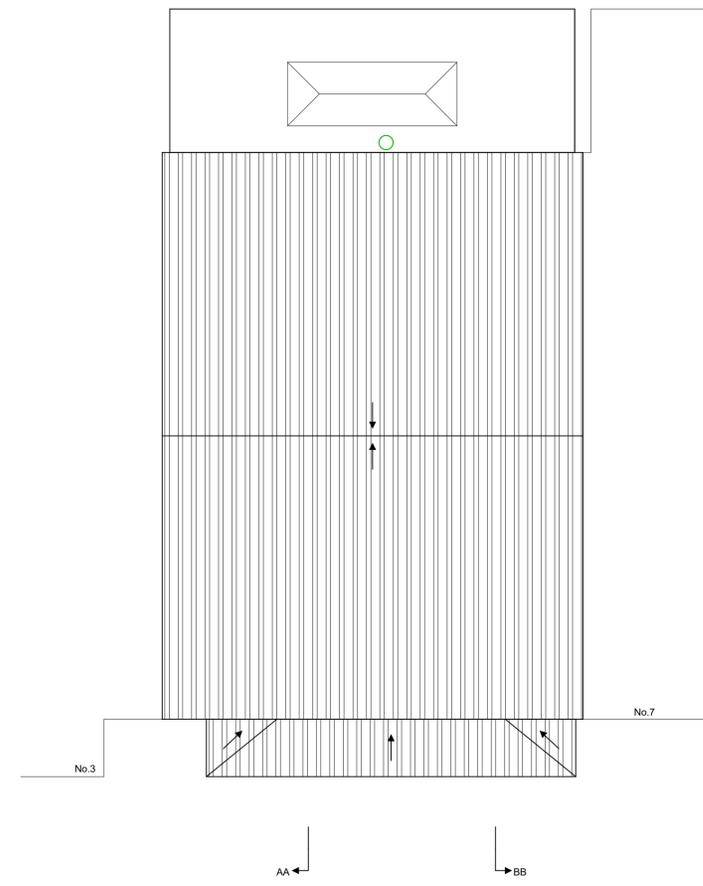

Proposed roof plan  
Scale 1:50



Scale 1:50

- 1 - UPVC FLAT ROOF  
PITCHED ROOF LANTERN
- 2 - FLAT ROOF
- 3 - UPVC FRENCH DOORS
- 4 - BRICK TO MATCH

**LEGEND**

- NEW WALLS
- EXISTING WALLS

**PLANNING**

status					
project	5 Reginald Road				
title	Proposed plans				
scale	1:50@A1	date	23.01.26	author	NWS
job no.	-	dwg no.	200	rev.	-

DO NOT SCALE FROM THIS DRAWING : Verify all dimensions on site