





Existing Front Elevation  
Scale 1:50

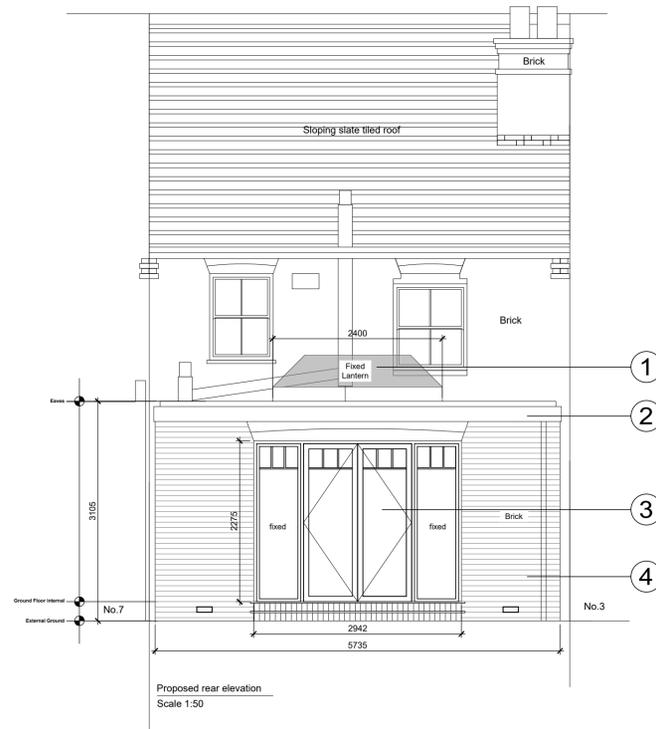


Proposed rear elevation  
Scale 1:50

- 1 - UPVC FLAT ROOF  
PITCHED ROOF LANTERN
- 2 - FLAT ROOF
- 3 - UPVC FRENCH DOORS
- 4 - BRICK TO MATCH

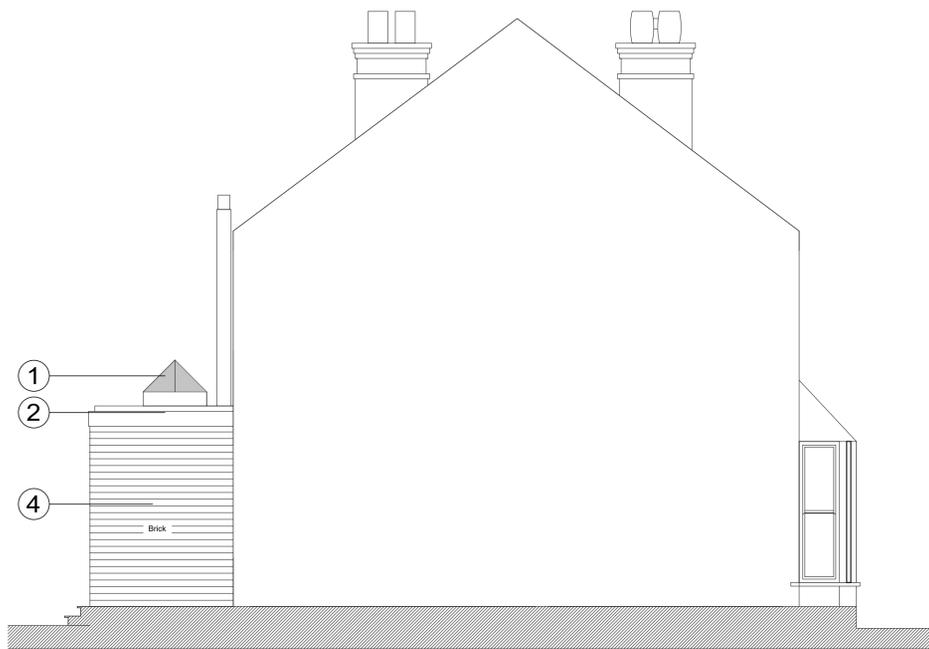

Proposed Elevation B  
Scale 1:50

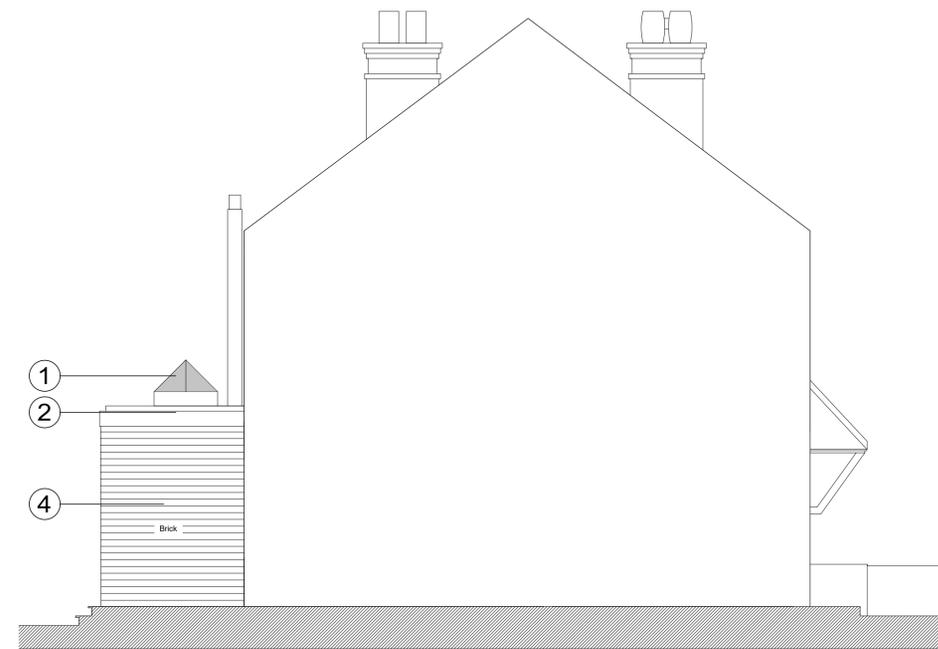

Proposed Elevation A  
Scale 1:50



Scale 1:50

**PLANNING**

status					
project	5 Reginald Road				
title	Proposed Elevations				
scale	1:50@A1	date	23.01.26	author	NWS
job no.	-	dwg no.	210	rev.	-

DO NOT SCALE FROM THIS DRAWING : Verify all dimensions on site