



Notes :


1. All Dimension are in millimeters.
2. All dimensions are to be checked on site and the Architect is to inform of any discrepancies before construction commences.
3. All references to drawings refer to current revision of that drawing.

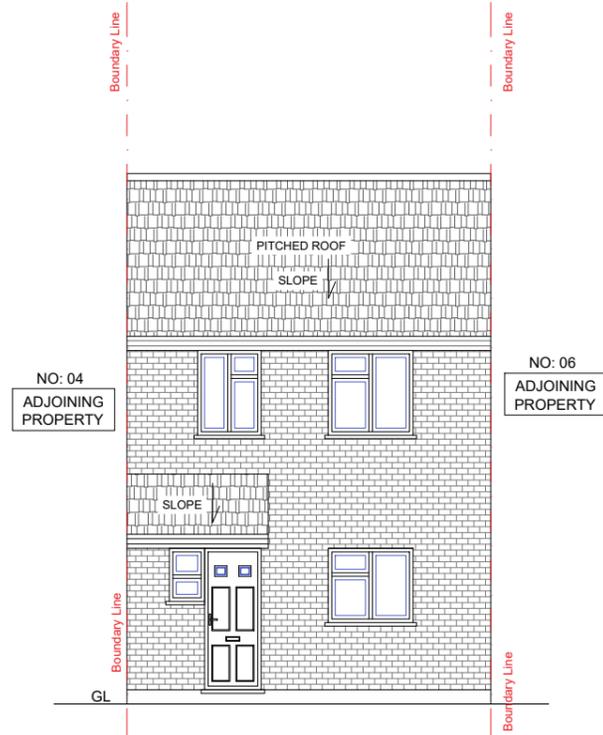


Existing Front Elevation

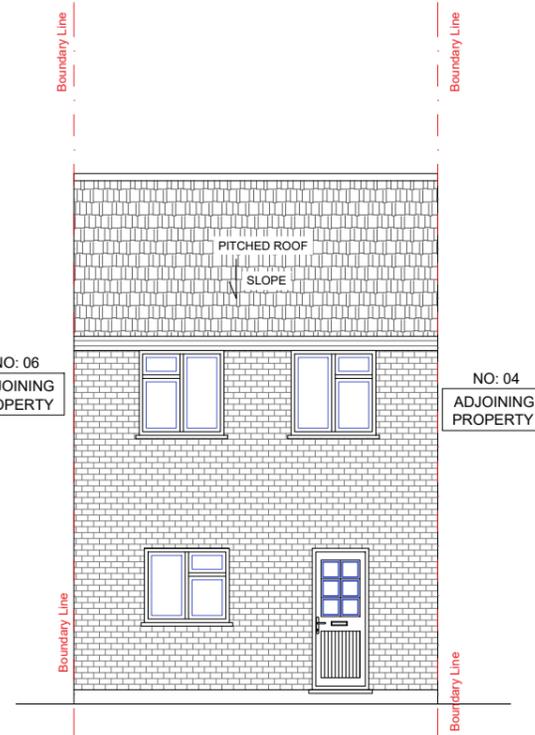


Existing Rear Elevation

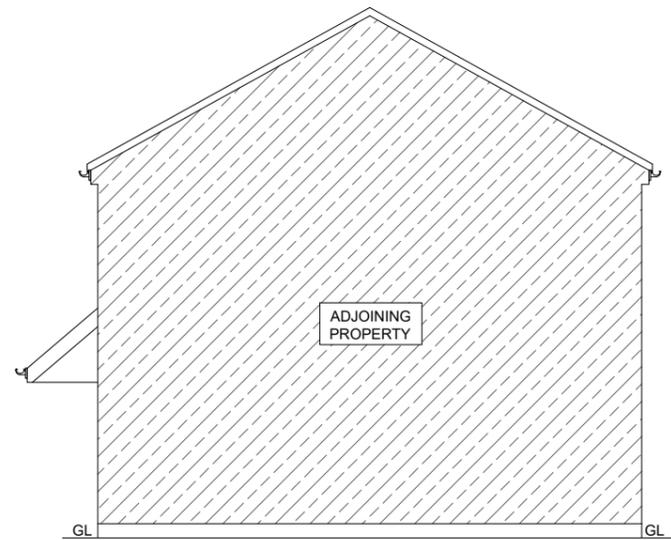

Existing Right Side Elevation

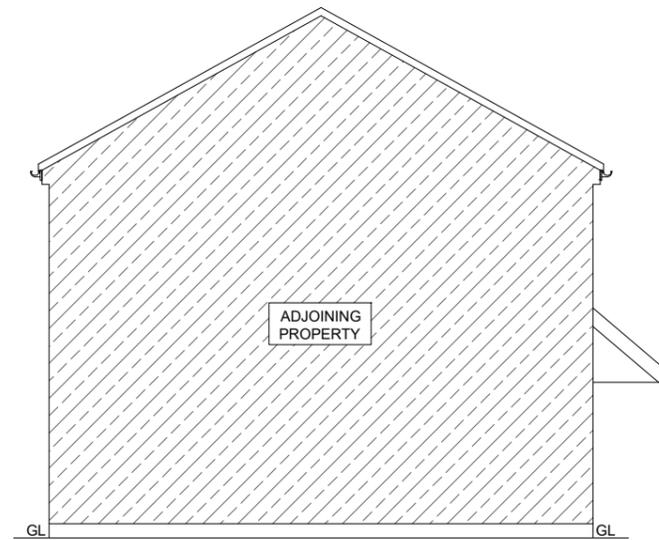

Existing Left Side Elevation

 

Rev.	Date	Revisions
-	-	-



Client -		
Project - 5 Maxwell Close, Hayes, UB3 3DX		
Scale 1:100@A3	Date - 22-01-2026	
Drawn By	Checked By	
Project No.	Drawing No. 07	Revision -
Project Description -Single Storey Rear Extension -Loft Conversion		