



Notes :


1. All Dimension are in millimeters.
2. All dimensions are to be checked on site and the Architect is to inform of any discrepancies before construction commences.
3. All references to drawings refer to current revision of that drawing.

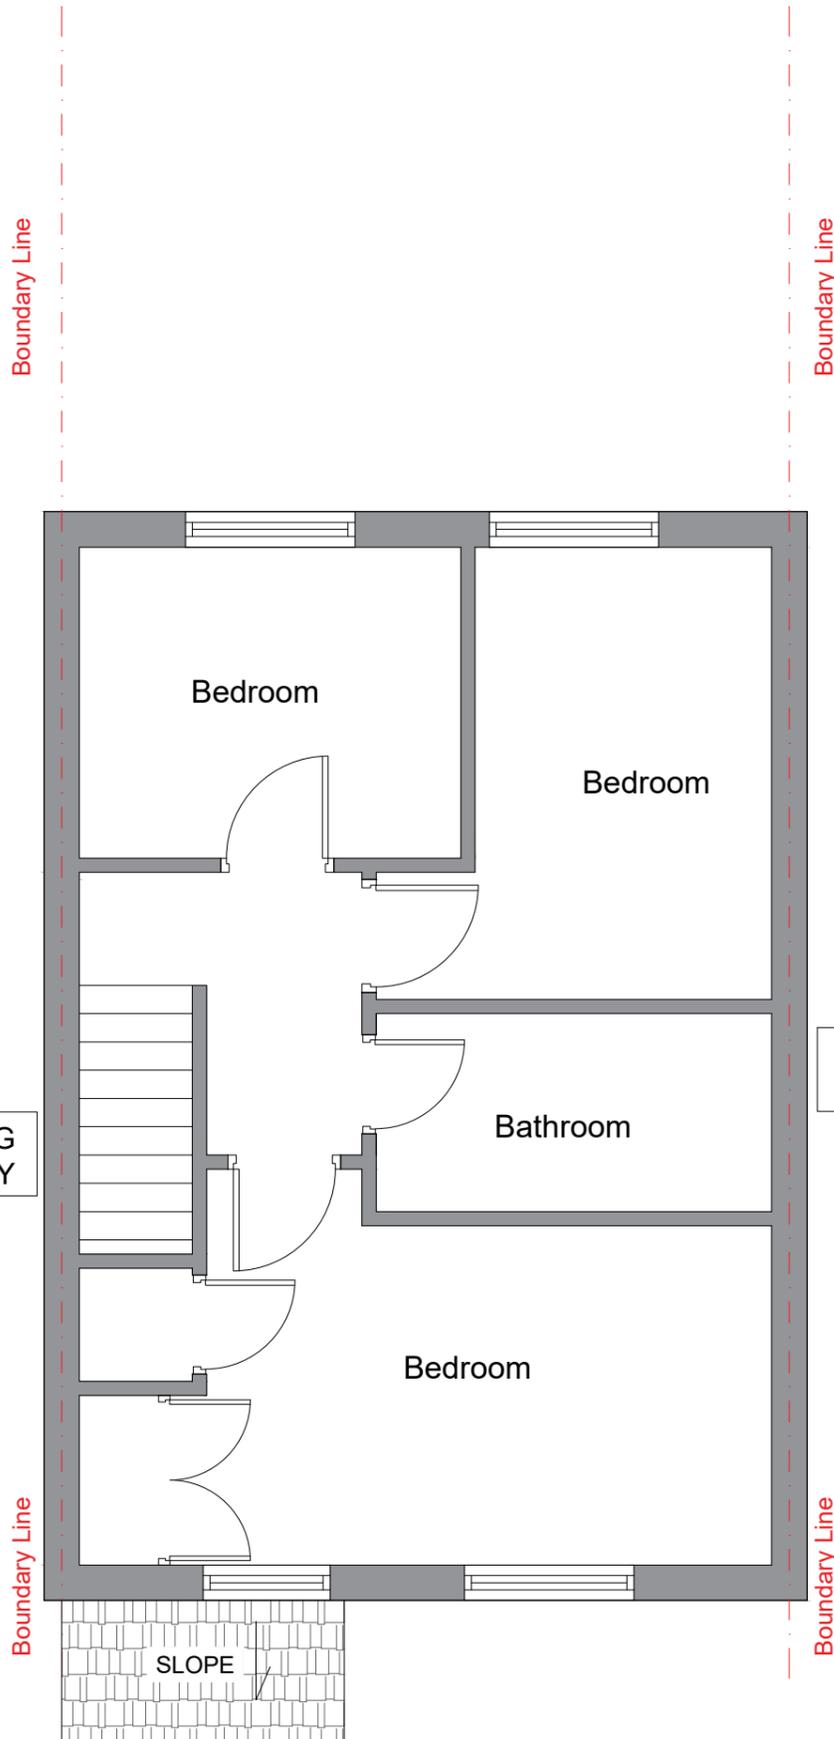

Existing First Floor Plan

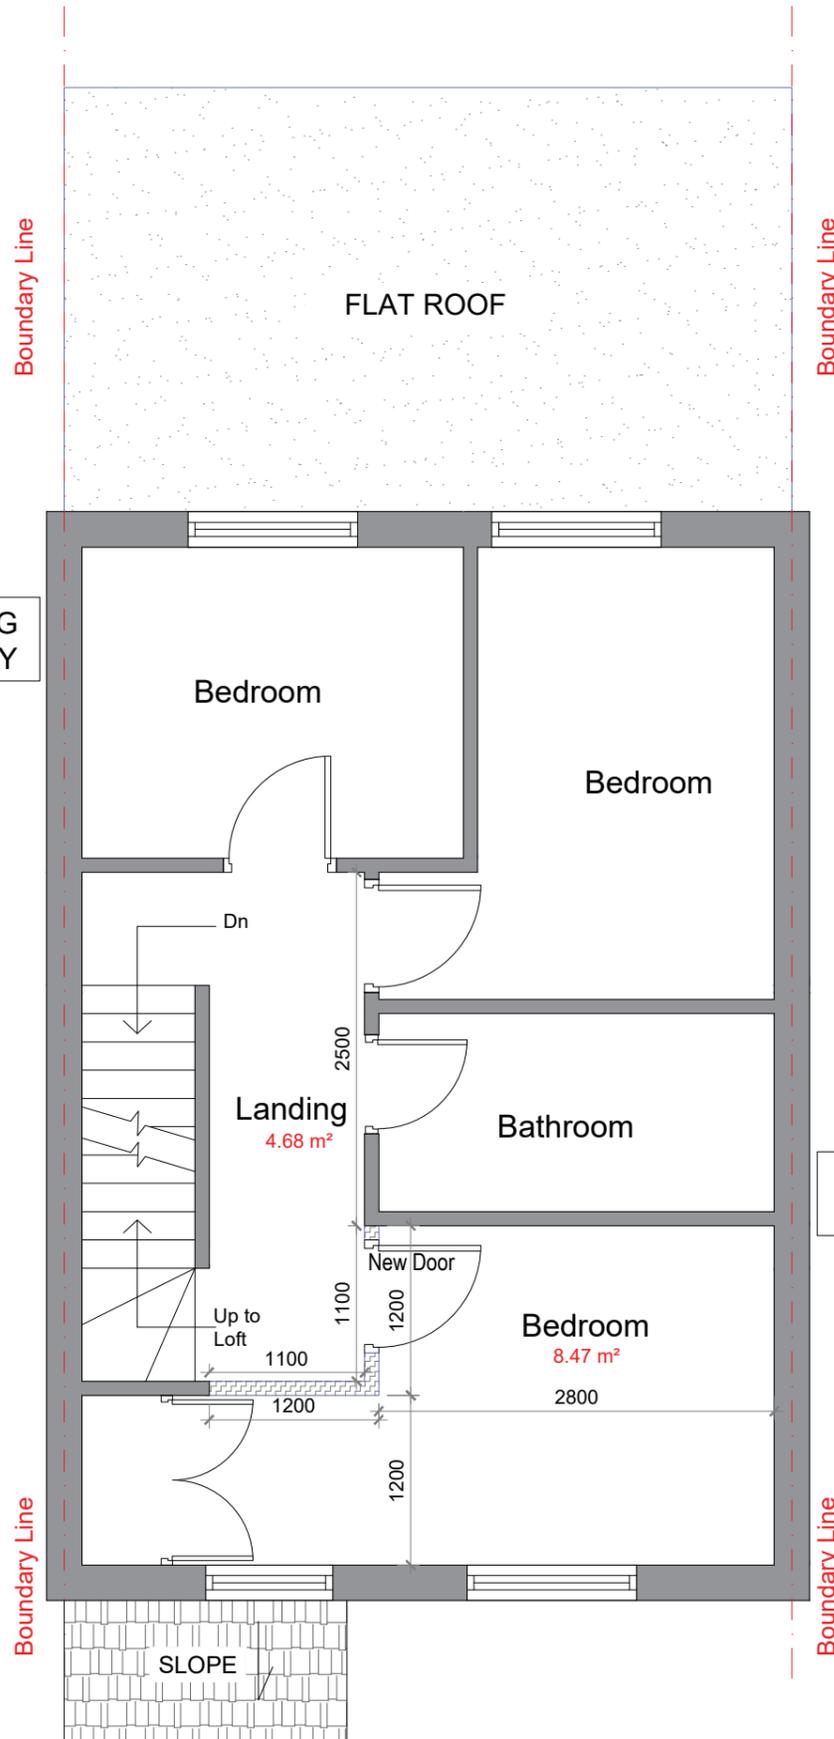

Proposed First Floor Plan

 

Rev.	Date	Revisions



Client	-
Project	- 5 Maxwell Close, Hayes, UB3 3DX
Scale	1:50@A3
Date	- 22-01-2026
Drawn By	-
Checked By	-

Project No.	Drawing No.	Revision
-	04	-

Project Description
 - Single Storey Rear Extension
 - Loft Conversion