



Notes :

1. All Dimension are in millimeters.
2. All dimensions are to be checked on site and the Architect is to inform of any discrepancies before construction commences.
3. All references to drawings refer to current revision of that drawing.

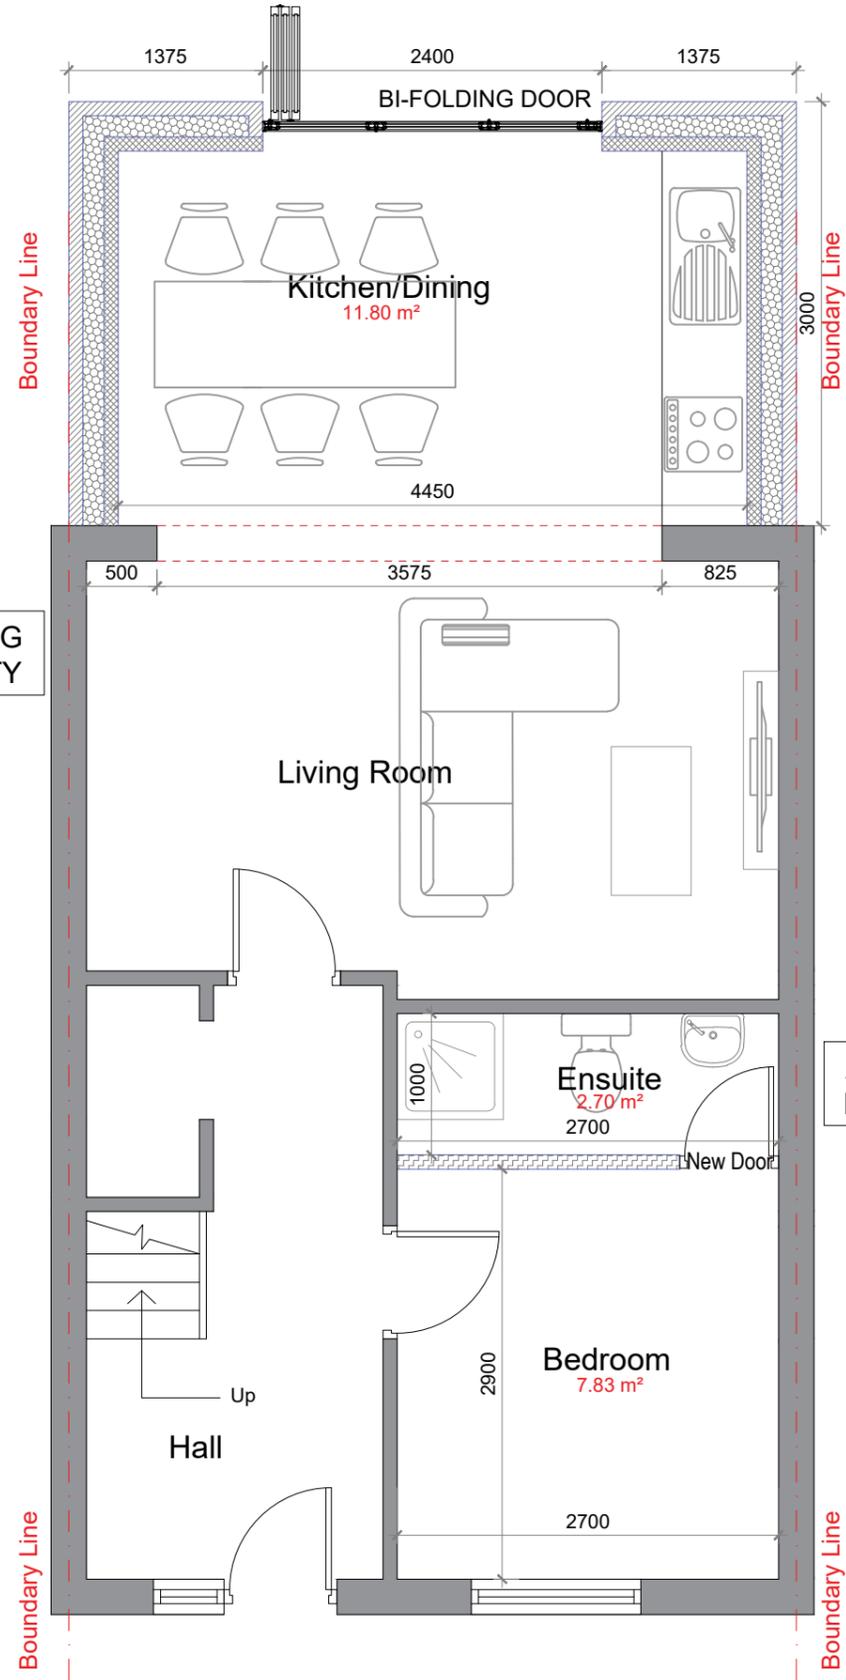

Rev.	Date	Revisions

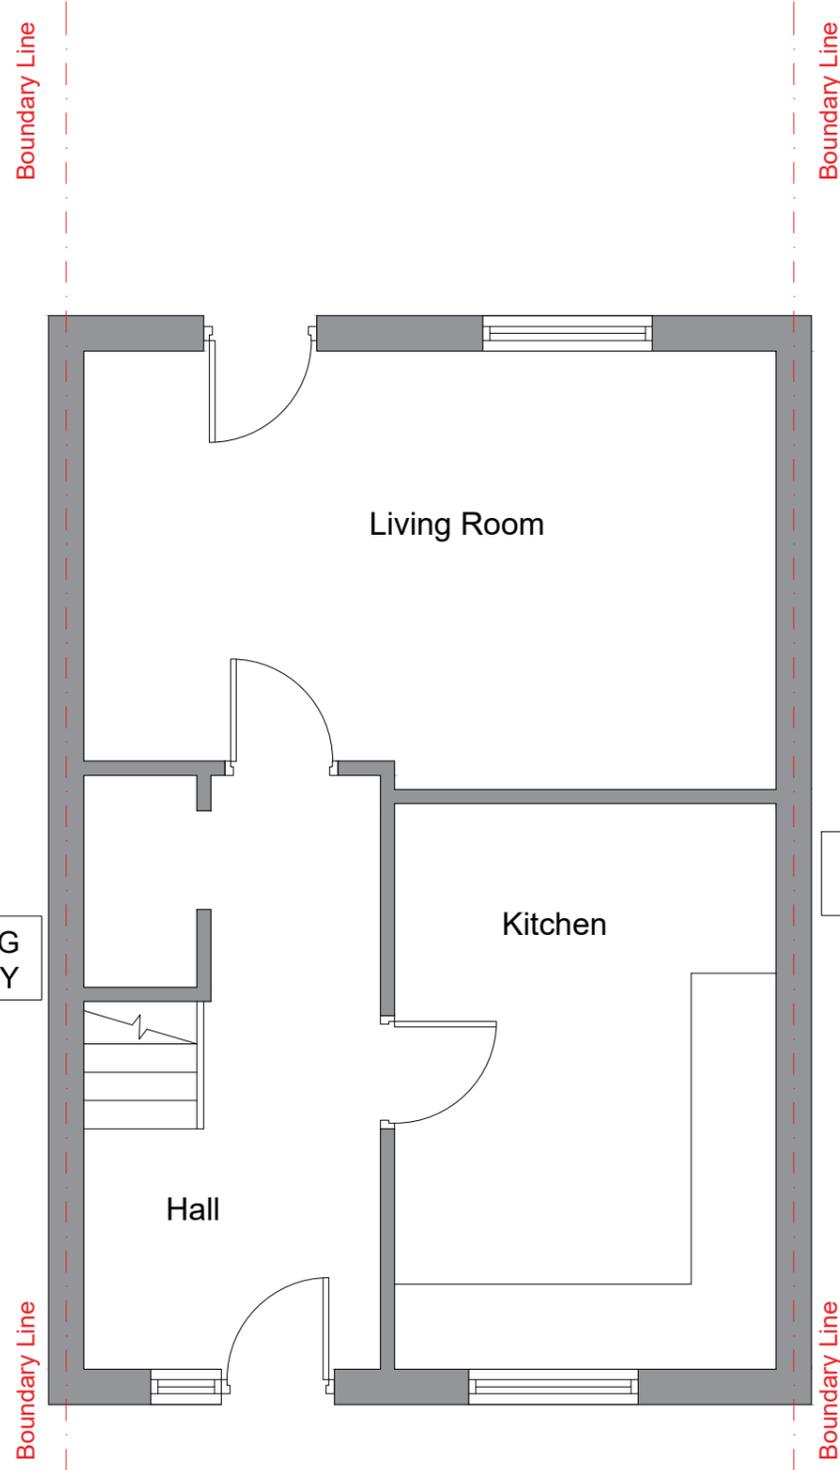

Client -		
Project - 5 Maxwell Close, Hayes, UB3 3DX		
Scale	1:50@A3	Date
Drawn By		Checked By
Project No.	Drawing No.	Revision
	03	-
Project Description		
- Single Storey Rear Extension		
- Loft Conversion		

Existing Ground Floor Plan

Proposed Ground Floor Plan