

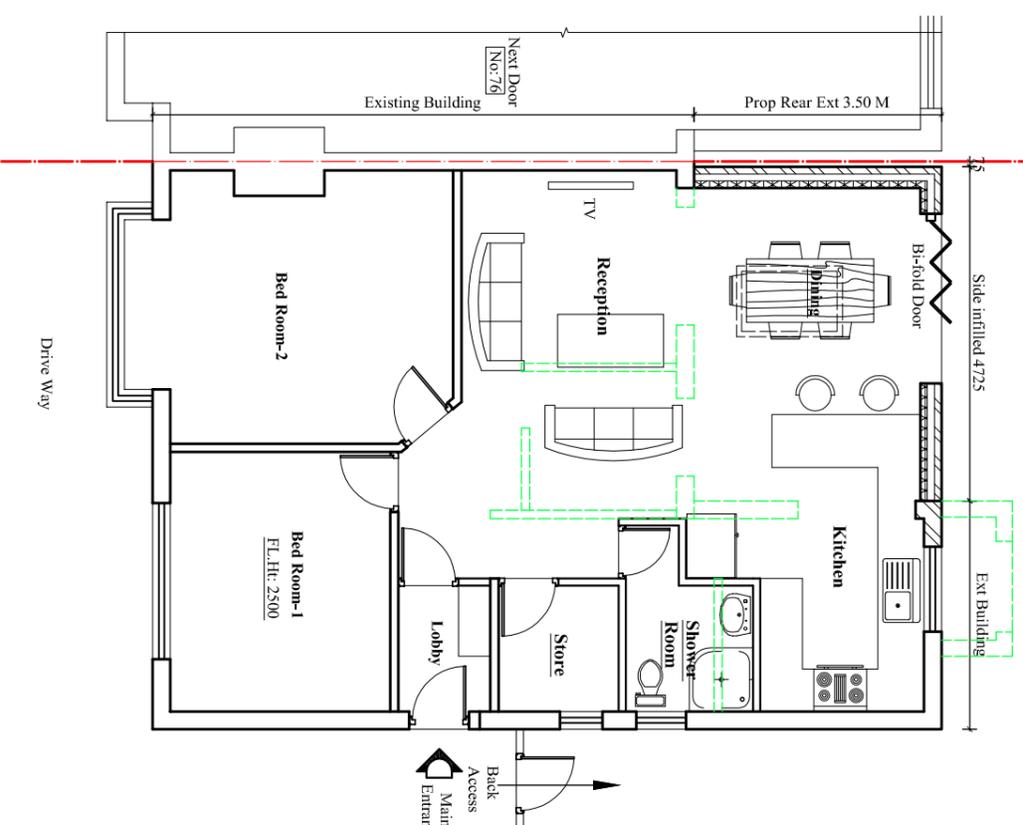
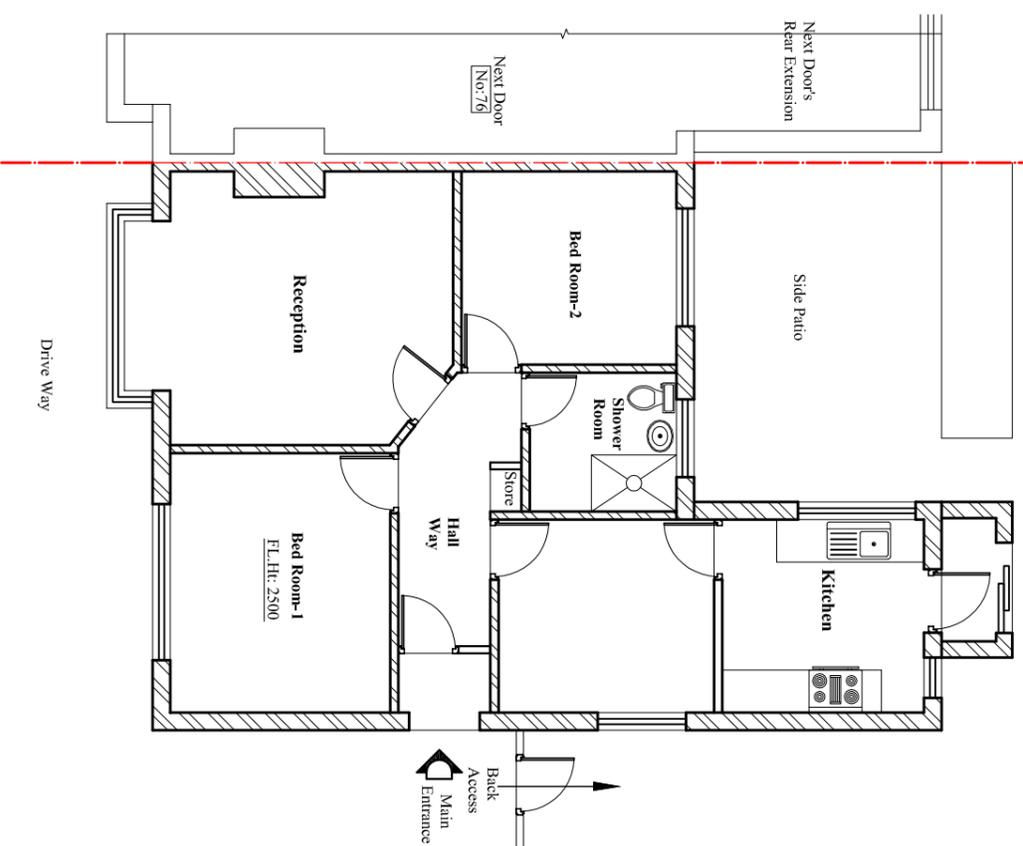


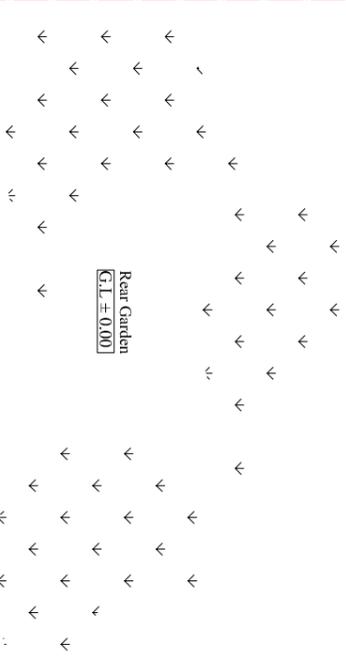

Scale bar 1:100 (Meter)

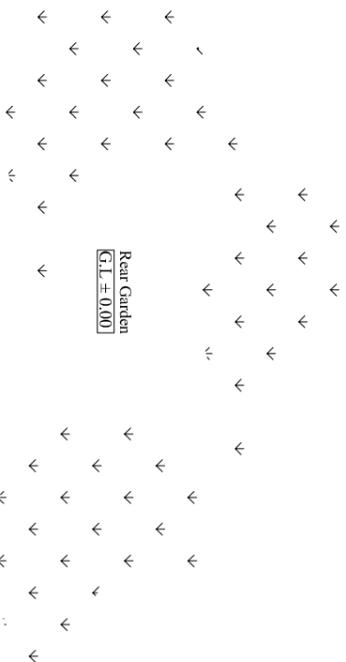

Notes:  
 © 2026 Blue Architecture Limited.  
 All rights reserved.  
 All drawings are for the purpose of gaining  
 Planning Permission approval only.  
 All written dimensions to be taken in  
 preferences to scaled dimensions.

Contact:  
 Email: rabinkhaddaka@hotmail.co.uk,  
 Cell: 044 + 078 3293 8374  
 Web site: www.bluearchdesign.co.uk

Rev.	Description	By	CKd	Date

Client:  
**Mrs. Loveena Dias.**

Project:  
 Proposed Single storey rear infilled side extension  
 and demolish single storey rear extension

Location:  
 74 Fairhome Crescent,  
 Hayes, UB4 8QT.

Status:  
**PLANNING**

Title:  
 Existing and Proposed Ground Floor plans.

Drawn by:	Str. Ef.	Checked by:
<b>L.p</b>	---	<b>Rk</b>
Project no: <b>BAL-1898</b>	Sheet Size <b>A3</b>	Sheet no.
Date: 08/02/2026	Scale: 1:100	<b>01</b>

Existing Ground floor Plan  
 Scale:1:100

Proposed Ground floor Plan  
 Scale:1:100