


**Existing Roof Plan**  
Scale:1:100

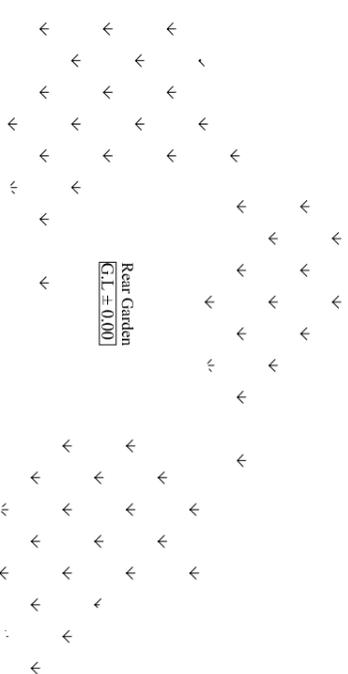

**Proposed Roof Plan**  
Scale:1:100

**BLUE ARCHITECTURE LIMITED**  
Consulting Architects, Engineers and Interiors.  
102 Dorchester Way, Hayes, Middlesex,  
UB4 0HY, London.

Contact:  
Email: rabinkhadka@hotmail.co.uk,  
Cell: 044 + 078 3293 8374  
Web site: www.bluearchdesign.co.uk

Notes:  
© 2026 Blue Architecture Limited.  
All rights reserved.  
All drawings are for the purpose of gaining  
Planning Permission approval only.  
All written dimensions to be taken in  
preferences to scaled dimensions.

Rev.	Description	By	CKd	Date

Client:  
**Mrs. Loveena Dias.**

Project:  
Proposed Single storey rear infilled side extension  
and demolish single storey rear extension

Location:  
74 Fairhome Crescent,  
Hayes, UB4 8QT.

Status:  
**PLANNING**

Title:  
Existing and Proposed Roof Plans

Drawn by:	Str. Ef.	Checked by:
<b>L.p</b>	---	<b>R.k</b>
Project no:	Sheet Size	Sheet no.
<b>BAL-1898</b>	<b>A3</b>	
Date:	Scale:	
08/02/2026	1:100	