

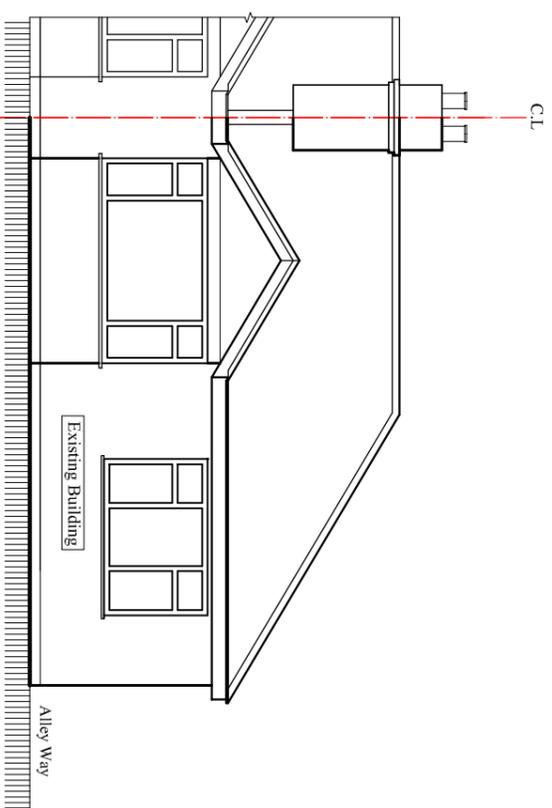


Contact:
 Email: rabinikhadka@hotmail.co.uk
 Cell: 044 + 078 3293 8374
 Web site: www.bluearchdesign.co.uk


Notes:
 © 2026 Blue Architecture Limited.
 All rights reserved.
 All drawings are for the purpose of gaining
 Planning Permission approval only.
 All written dimensions to be taken in
 preference to scaled dimensions.

 


Proposed West Elevation
Scale:1:100

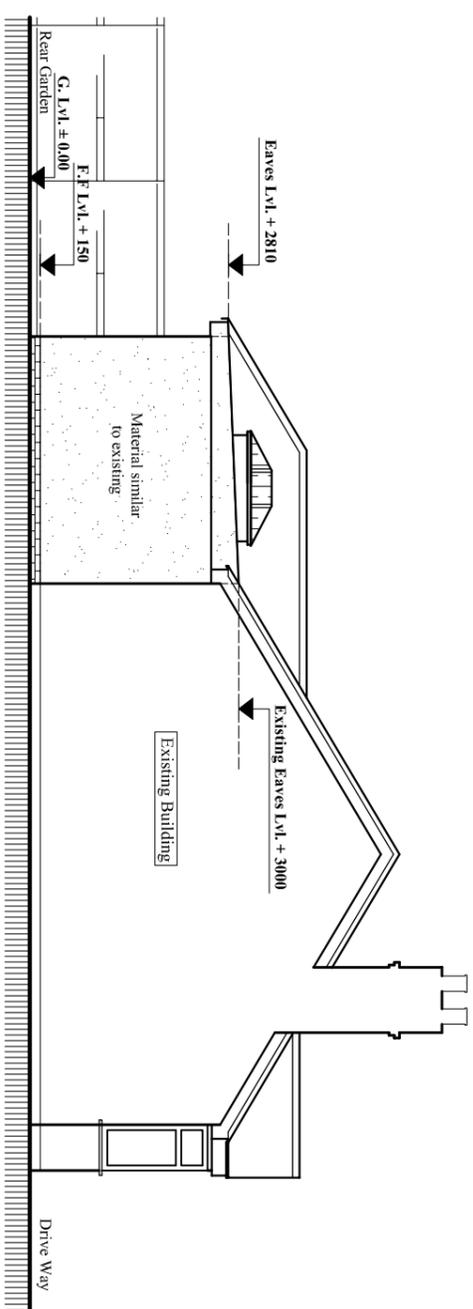

Proposed North Elevation
Scale:1:100

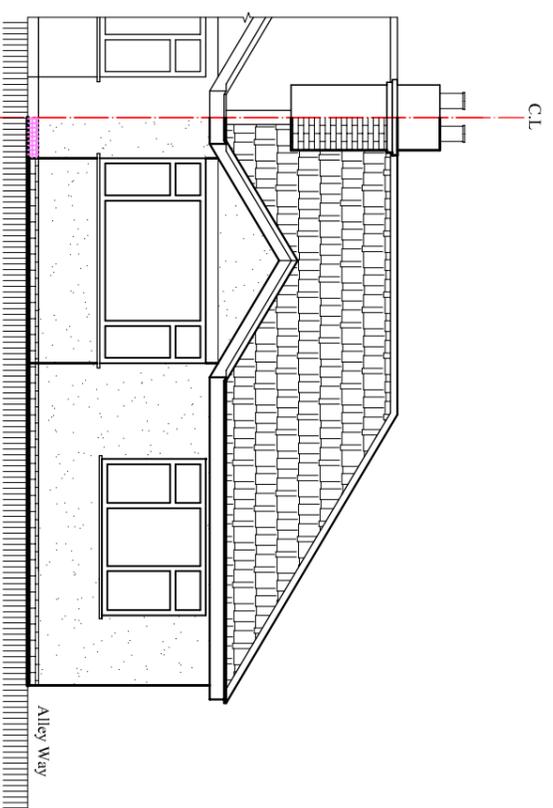

Existing West Elevation
Scale:1:100

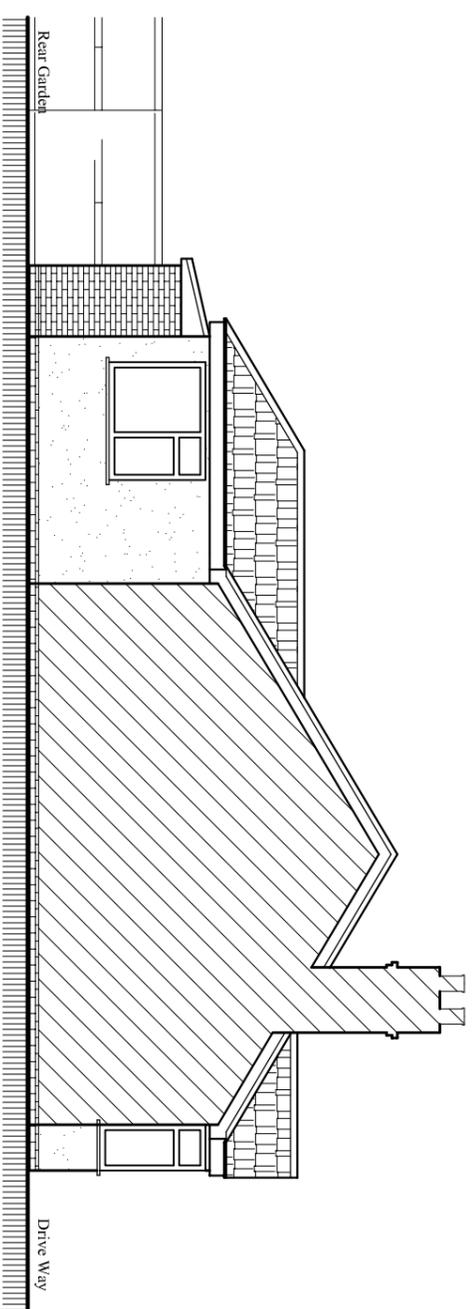

Existing North Elevation
Scale:1:100

Rev.	Description	By	Chkd	Date

Client:
Mrs. Loveena Dias.

Project:
 Proposed Single storey rear infilled side extension
 and demolish single storey rear extension

Location:
 74 Fairhome Crescent,
 Hayes, UB4 8QT.

Status:
PLANNING

Title:
 Existing and Proposed Elevations-1

Drawn by:	Str. Ef.	Checked by:
L.p	---	R.k
Project no:	Sheet Size	Sheet no.
BAL-1898	A3	
Date:	Scale:	
08/02/2026	1:100	