



Contact:
 Email: rabinkhadka@hotmail.co.uk,
 Cell: 044 + 078 3293 8374
 Web site: www.bluearchdesign.co.uk


Notes:
 © 2026 Blue Architecture Limited.
 All rights reserved.
 All drawings are for the purpose of gaining
 Planning Permission approval only.
 All written dimensions to be taken in
 preference to scaled dimensions.

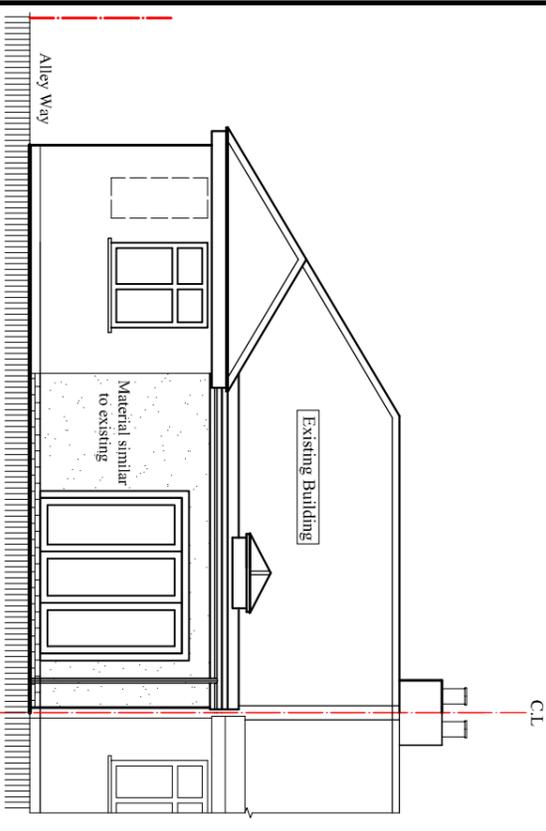


Proposed East Elevation
 Scale: 1:100

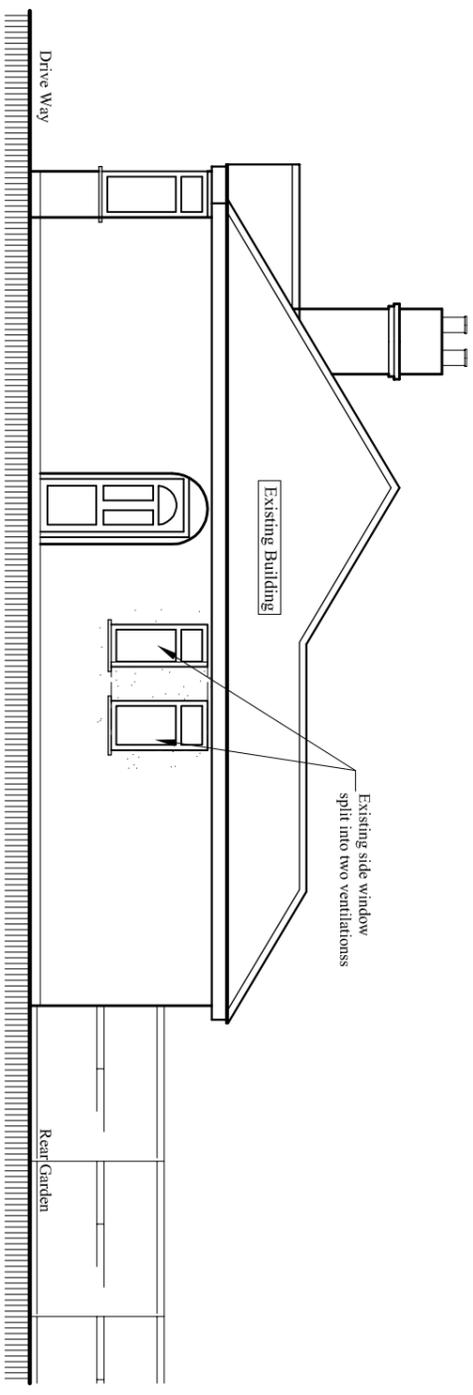

Proposed South Elevation
 Scale: 1:100

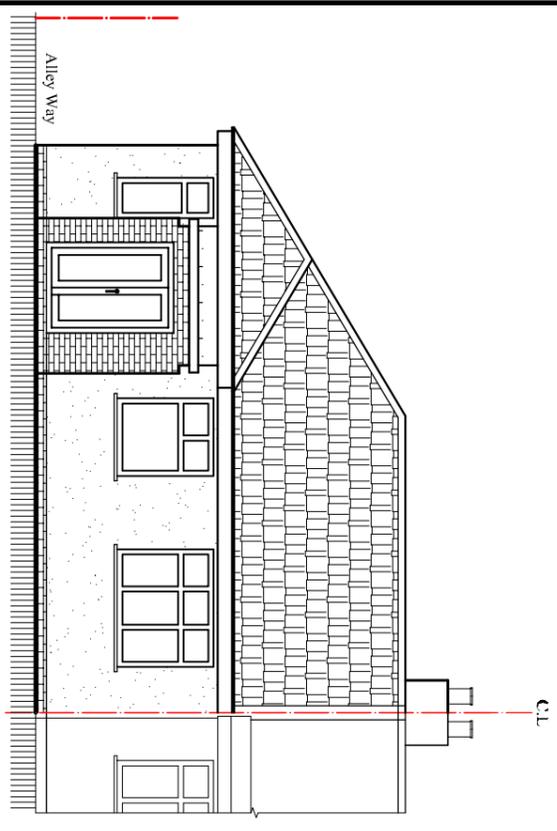

Existing East Elevation
 Scale: 1:100

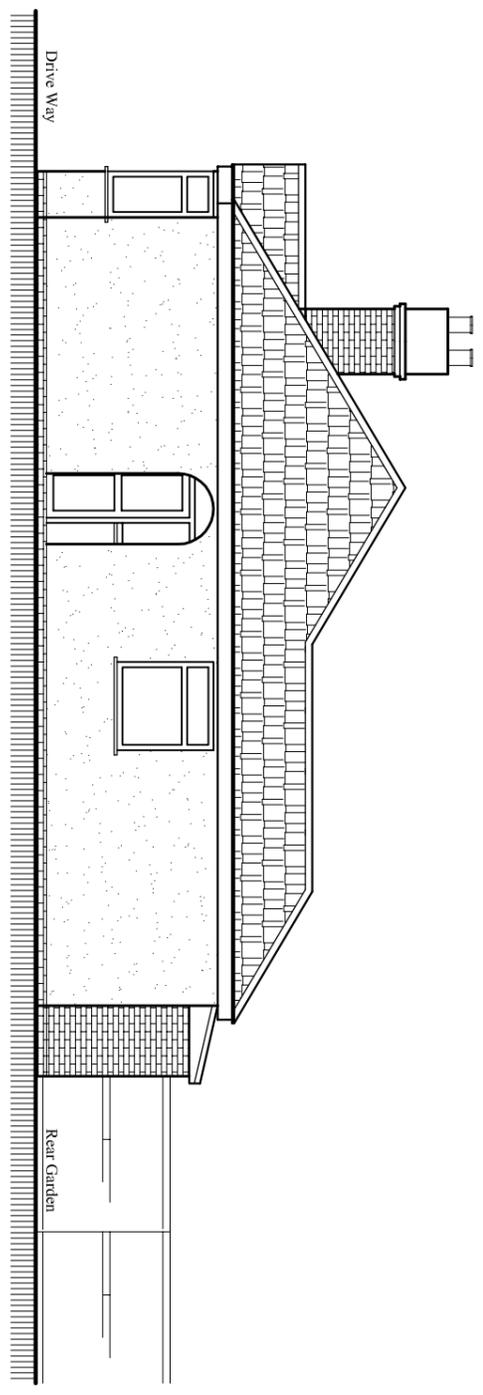

Existing South Elevation
 Scale: 1:100

Rev.	Description	By	Ckd	Date

Client:
Mrs. Loveena Dias.

Project:
 Proposed Single storey rear infilled side extension
 and demolish single storey rear extension

Location:
 74 Fairhome Crescent,
 Hayes, UB4 8QT.

Status:
PLANNING

Title:
 Existing and Proposed Elevations-2

Drawn by: L.p	Str. Ef. ---	Checked by: R.k	Sheet no.
Project no: BAL-1898	Sheet Size A3	Date: 08/02/2026	04
Scale: 1:100			