
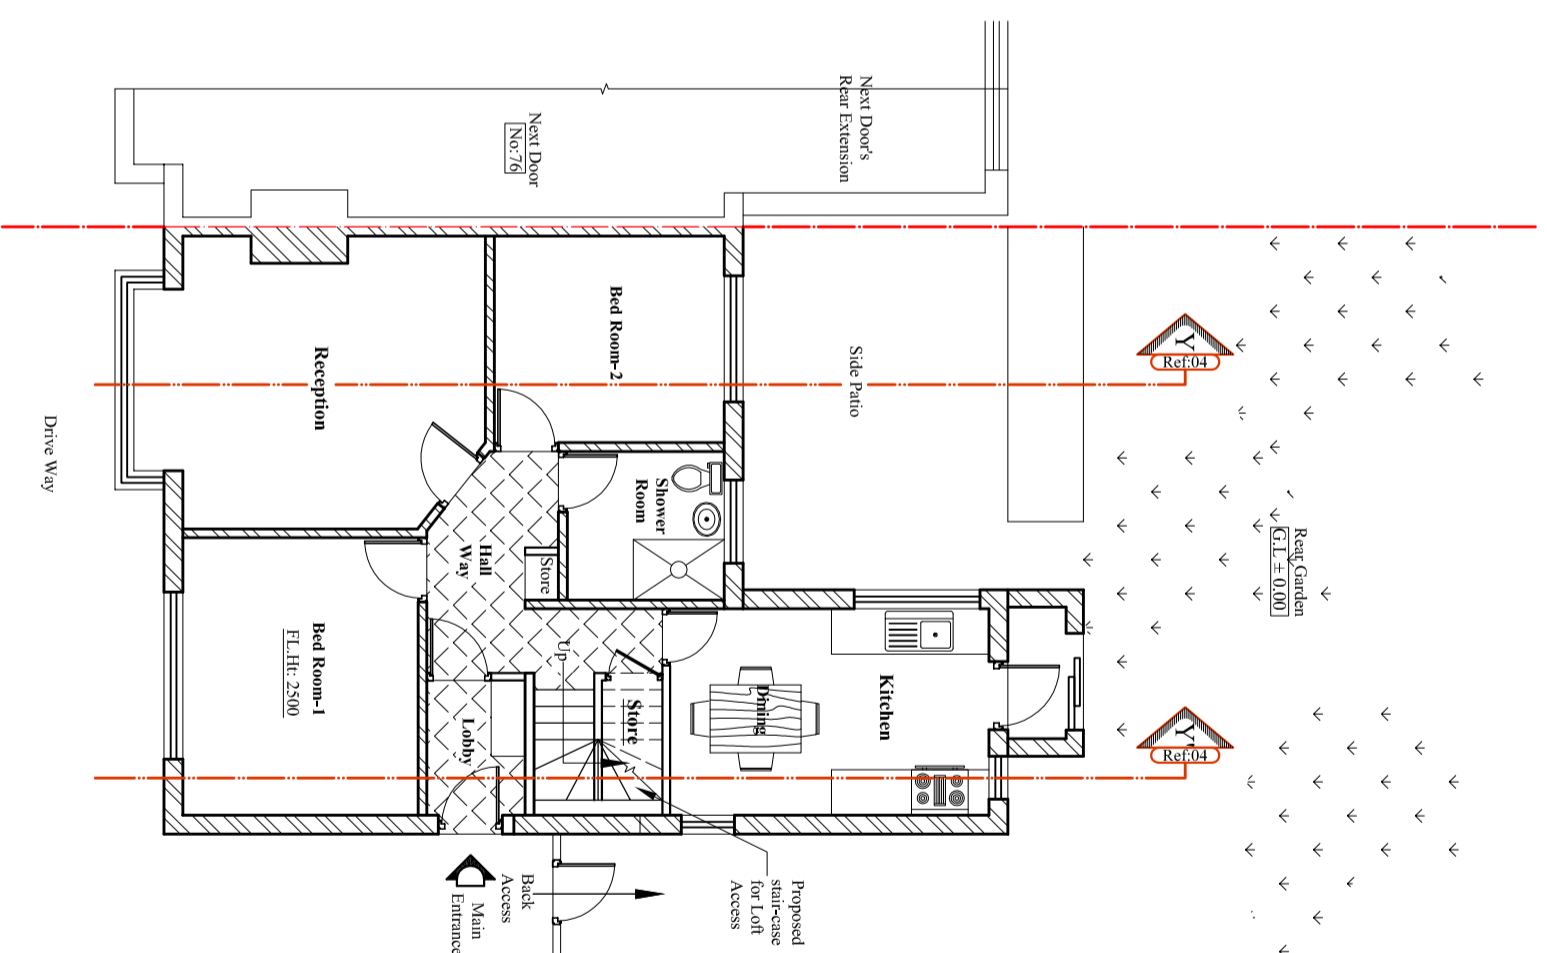
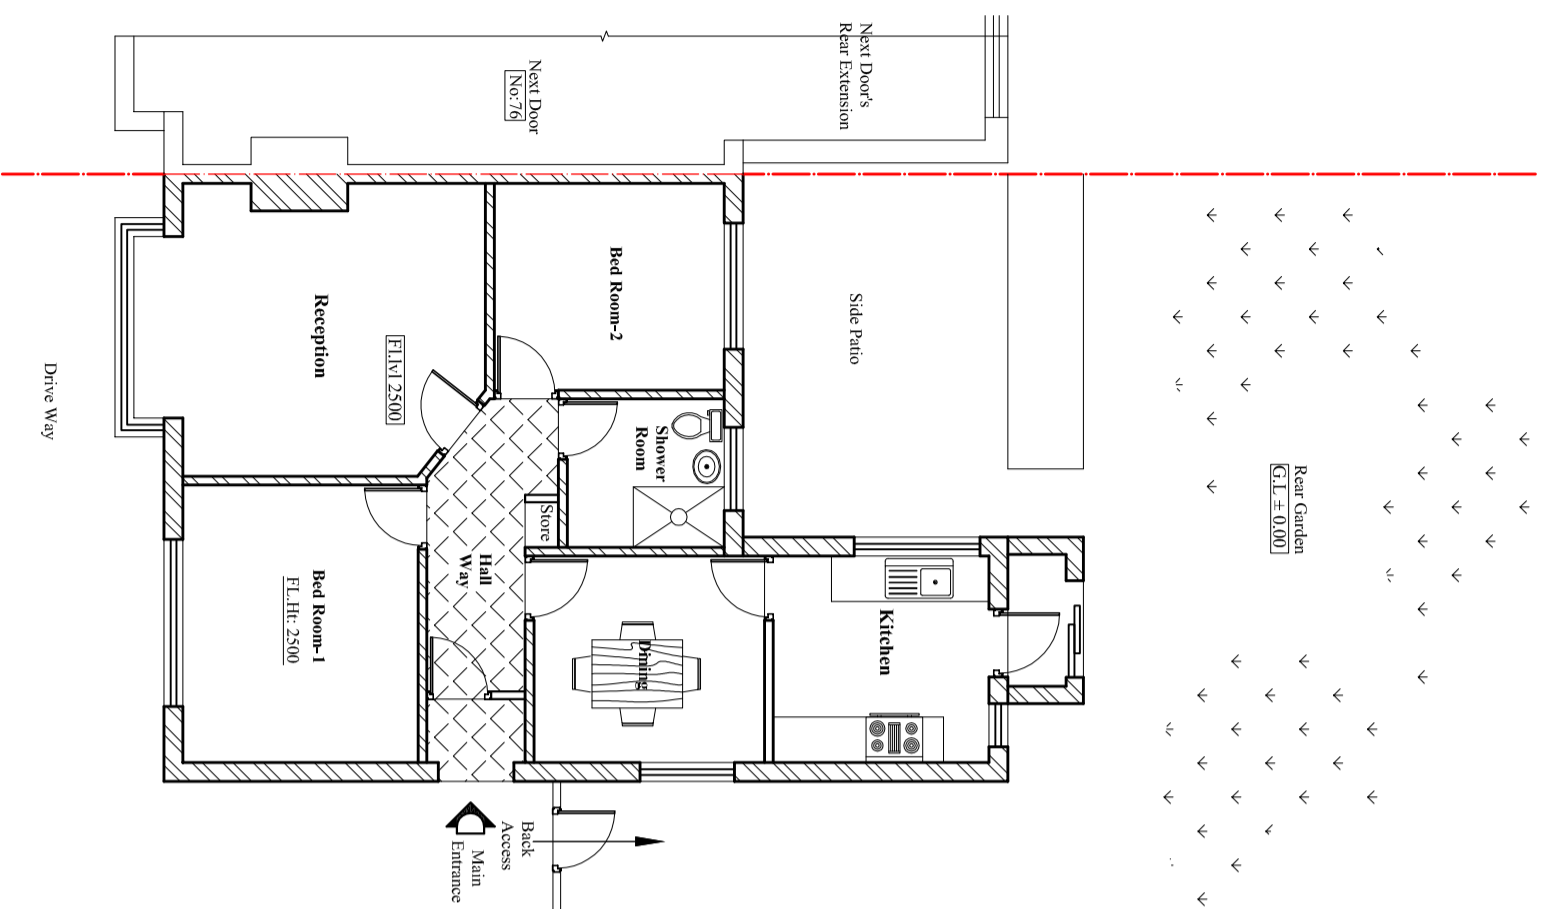


Contact:  
 Email: rabinkhadka@hotmail.co.uk,  
 Cell: 044 + 078 3293 8374  
 Web site: www.bluearchdesign.co.uk

Notes:  
 © 2026 Blue Architecture Limited.  
 All rights reserved.  
 All drawings are for the purpose of gaining  
 Planning Permission approval only.  
 All written dimensions to be taken in  
 preferences to scaled dimensions.

 

Rev.	Description	By	CKd	Date

Client:  
**Mrs. Loveena Dias.**

Project:  
 Loft Conversion involving the erection of a  
 Hip to Gable roof extension incorporating a rear  
 dormer. And installation of front two rooflights.

Location:  
 74 Fairhome Crescent,  
 Hayes, UB4 8QT.

Status:  
**Lawful Development Certificate**

Title:  
 Existing and Proposed Ground Floor plans.

Drawn by: **L.p** Str. Ef. --- Checked by: **R.k**

Project no: **BAL-74FH** Sheet Size **A3** Sheet no. ---

Date: **13/03/2026** Scale: **1:100**

**Existing Ground floor Plan**  
 Scale:1:100

**Proposed Ground floor Plan**  
 Scale:1:100