
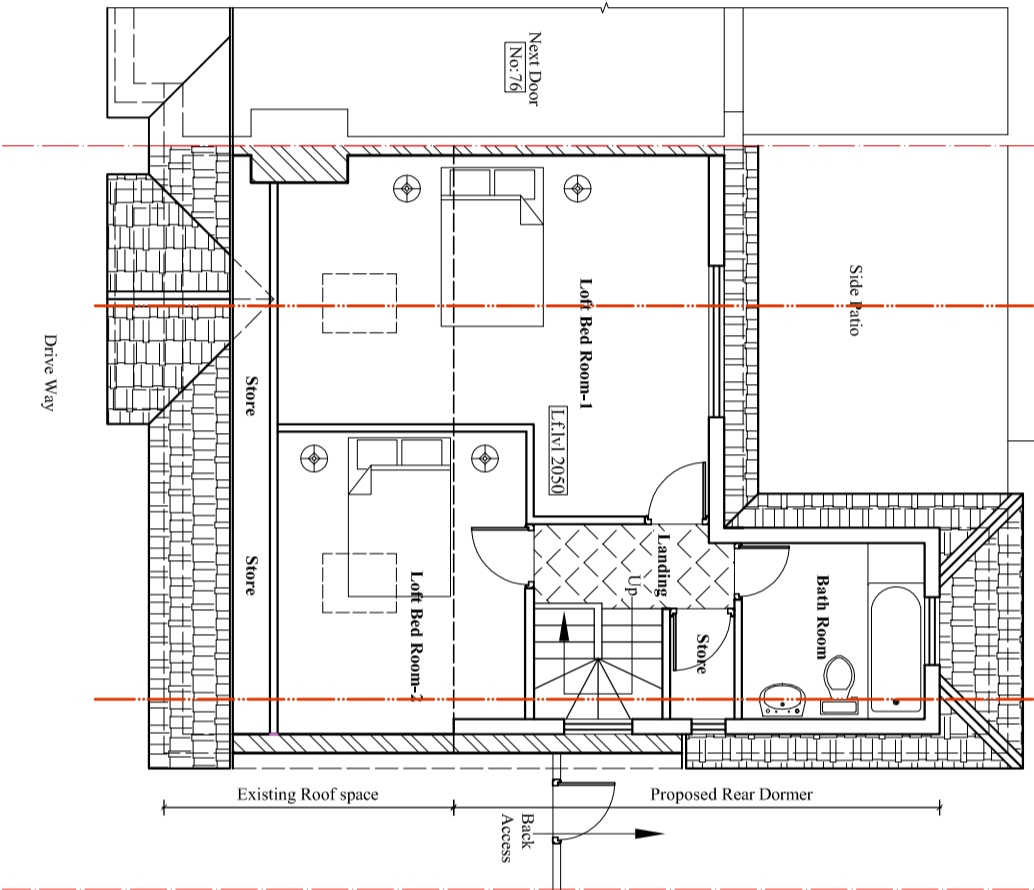


BLUE ARCHITECTURE LIMITED
 Consulting Architects, Engineers and Interiors.
 102 Dorchester Way, Hayes, Middlesex,
 UB4 0HY, London.

Contact:
 Email: rabinkhadka@hotmail.co.uk,
 Cell: 044 + 078 3293 8374
 Web site: www.bluearcdesign.co.uk

Notes:
 © 2026 Blue Architecture Limited.
 All rights reserved.
 All drawings are for the purpose of gaining
 Planning Permission approval only.
 All written dimensions to be taken in
 preferences to scaled dimensions.

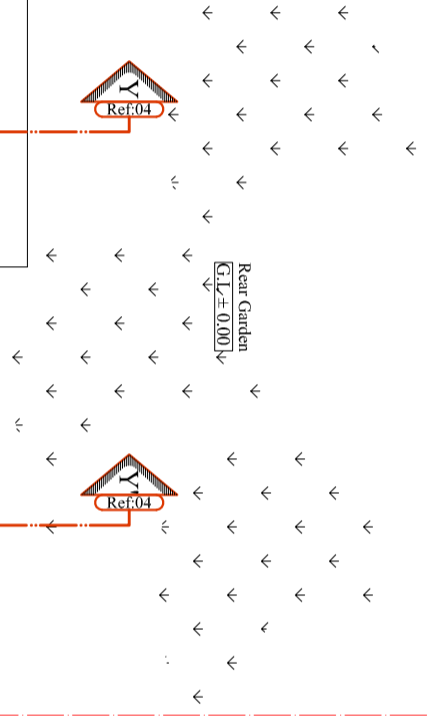

Proposed Loft Plan
 Scale:1:100

Rev.	Description	By	CKd	Date

Client:
Mrs. Loveena Dias.

Project:
 Loft Conversion involving the erection of a
 Hip to Gable roof extension incorporating a rear
 dormer And installation of front two rooflights.

Location:
 74 Fairhome Crescent,
 Hayes, UB4 8QT.

Status:
 Lawful Development Certificate

Title:
 Proposed Loft floor plan

Drawn by:	Str. Ef.	Checked by:	
L.p	---	R.k	
Project no: BAL-74FH	Sheet Size A3	Sheet no.	
Date: 13/03/2026	Scale: 1:100		