
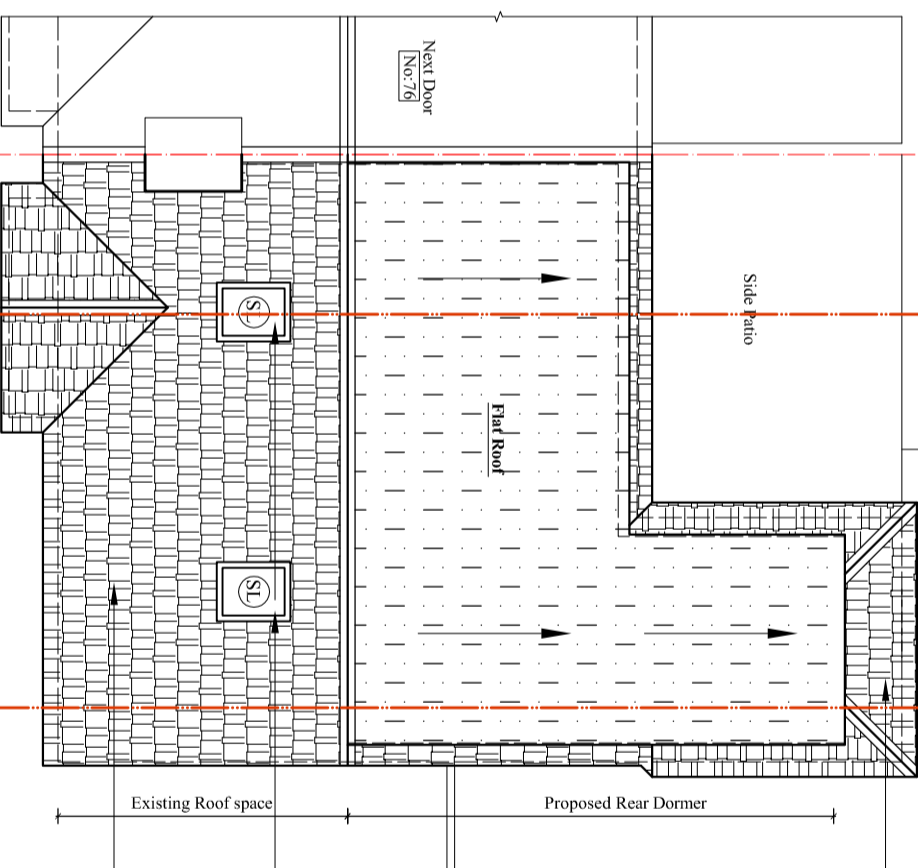
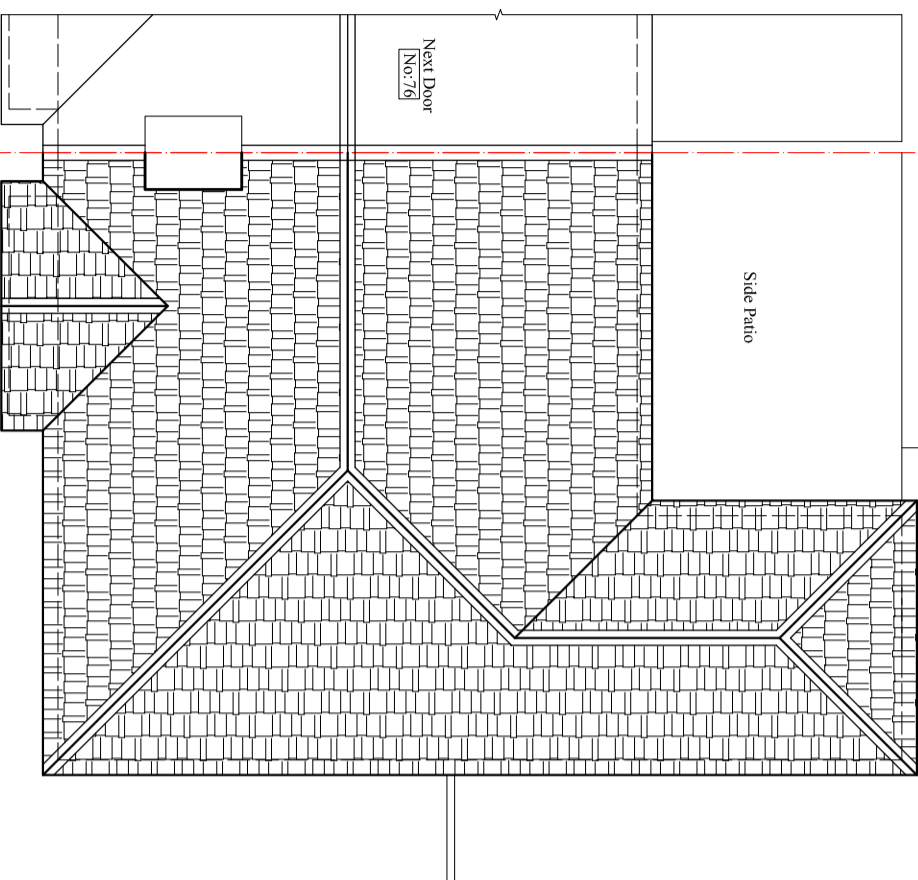
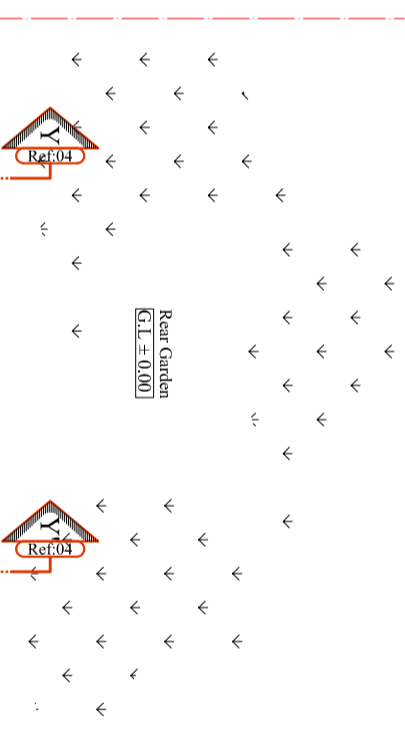
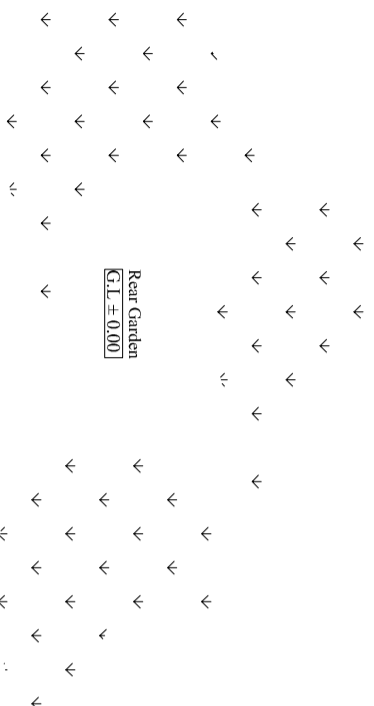


Contact:
 Email: rabinkhadka@hotmail.co.uk,
 Cell: 044 + 078 3293 8374
 Web site: www.bluearchdesign.co.uk

Notes:
 © 2026 Blue Architecture Limited.
 All rights reserved.
 All drawings are for the purpose of gaining
 Planning Permission approval only.
 All written dimensions to be taken in
 preferences to scaled dimensions.

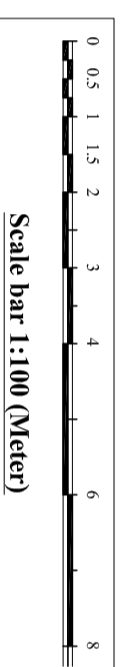

Roof Tiles Material similar to existing

Roof lights will not be protrude more than 150 mm above the Roof line

Roof Tiles Material similar to existing

Rev.	Description	By	CKd	Date

Client:
Mrs. Loveena Dias.

Project:
 Loft Conversion involving the erection of a Hip to Gable roof extension incorporating a rear dormer. And installation of front two rooflights.

Location:
 74 Fairhome Crescent,
 Hayes, UB4 8QT.

Status:
 Lawful Development Certificate

Title:
 Existing and Proposed Roof Plans

Drawn by:	Str. Ef.	Checked by:
L.p	---	R.k
Project no: BAL-74FH	Sheet Size A3	Sheet no.
Date: 13/03/2026	Scale: 1:100	03

Existing Roof Plan
 Scale:1:100

Proposed Roof Plan
 Scale:1:100