




1. All dimensions in millimeters unless otherwise specified.
2. The contractor to check all dimensions, angles, drain runs and conditions on site before works commencement.

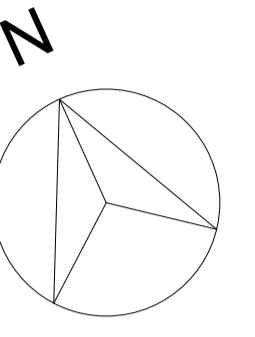


 TO BE DEMOLISHED /REMOVED

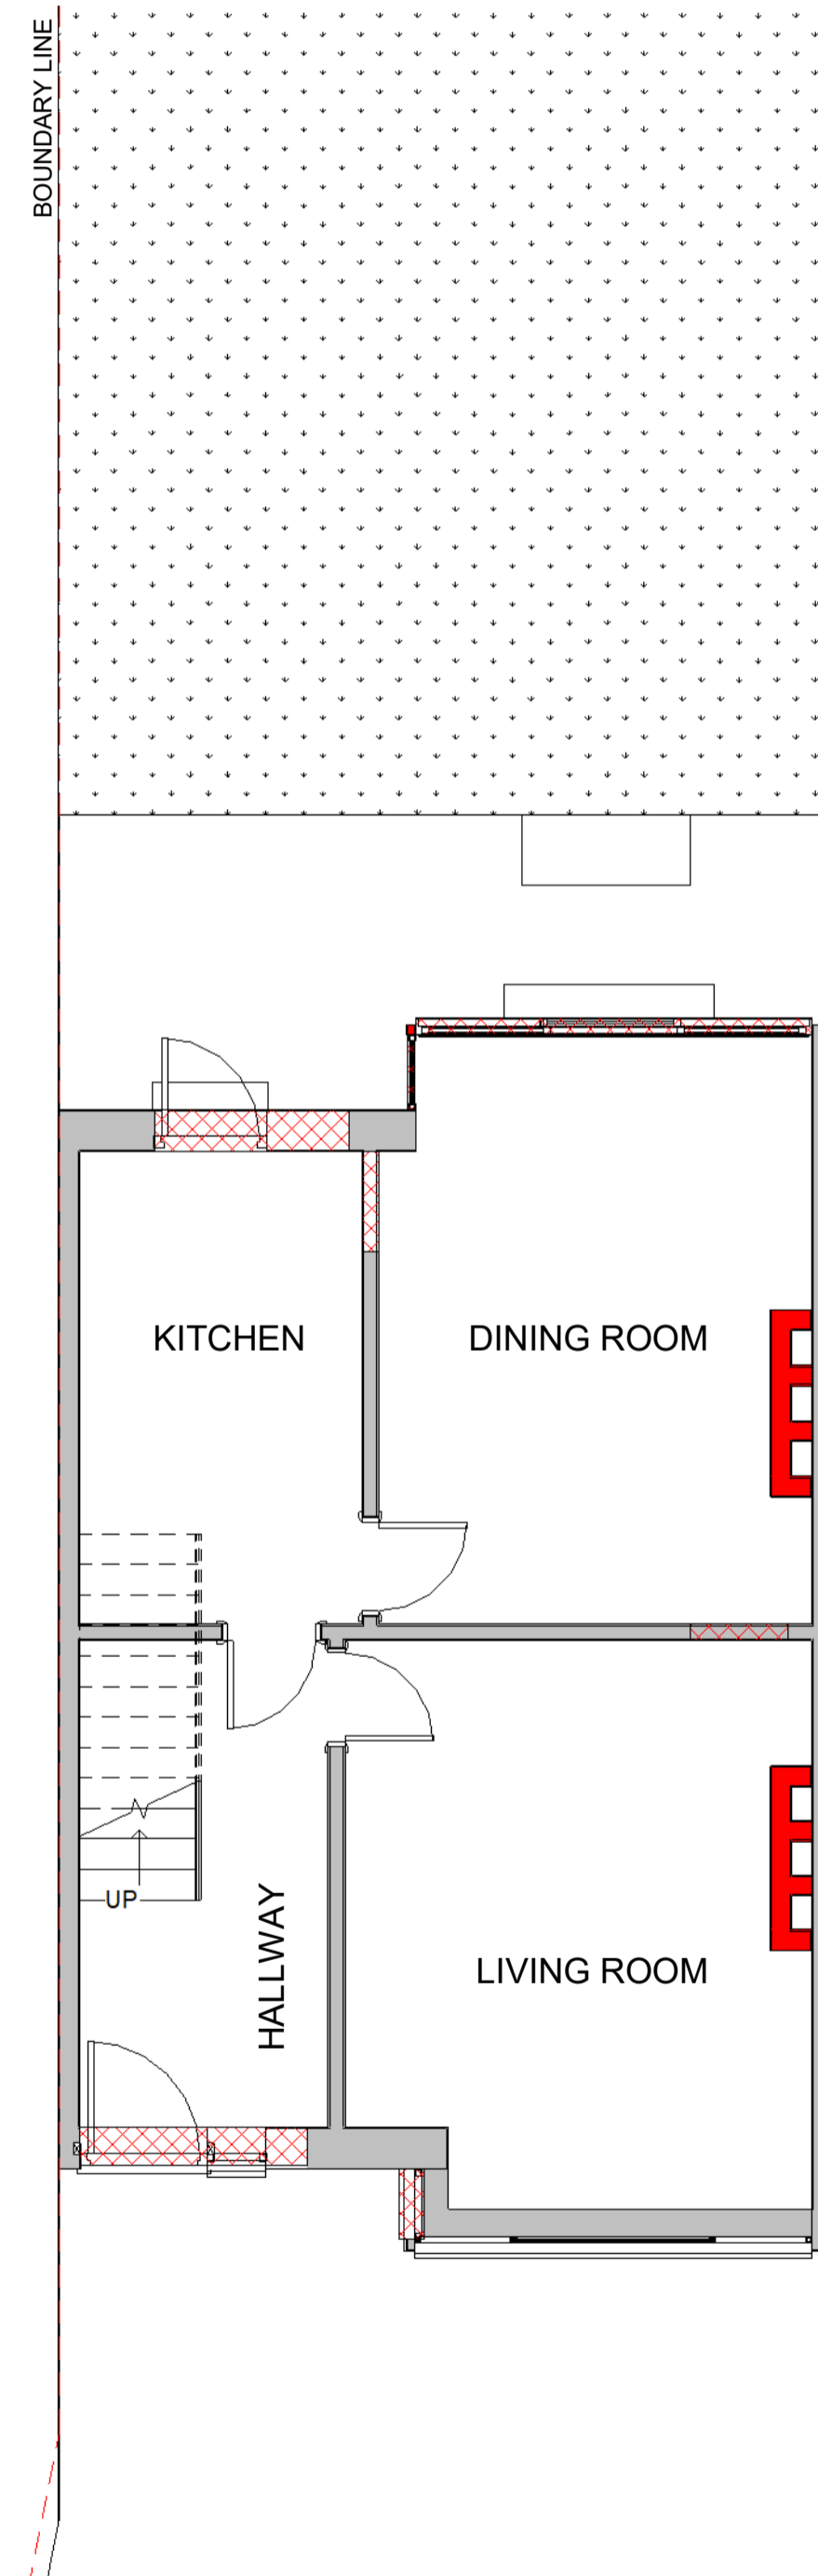

1 Ground Floor - Existing
1 : 50

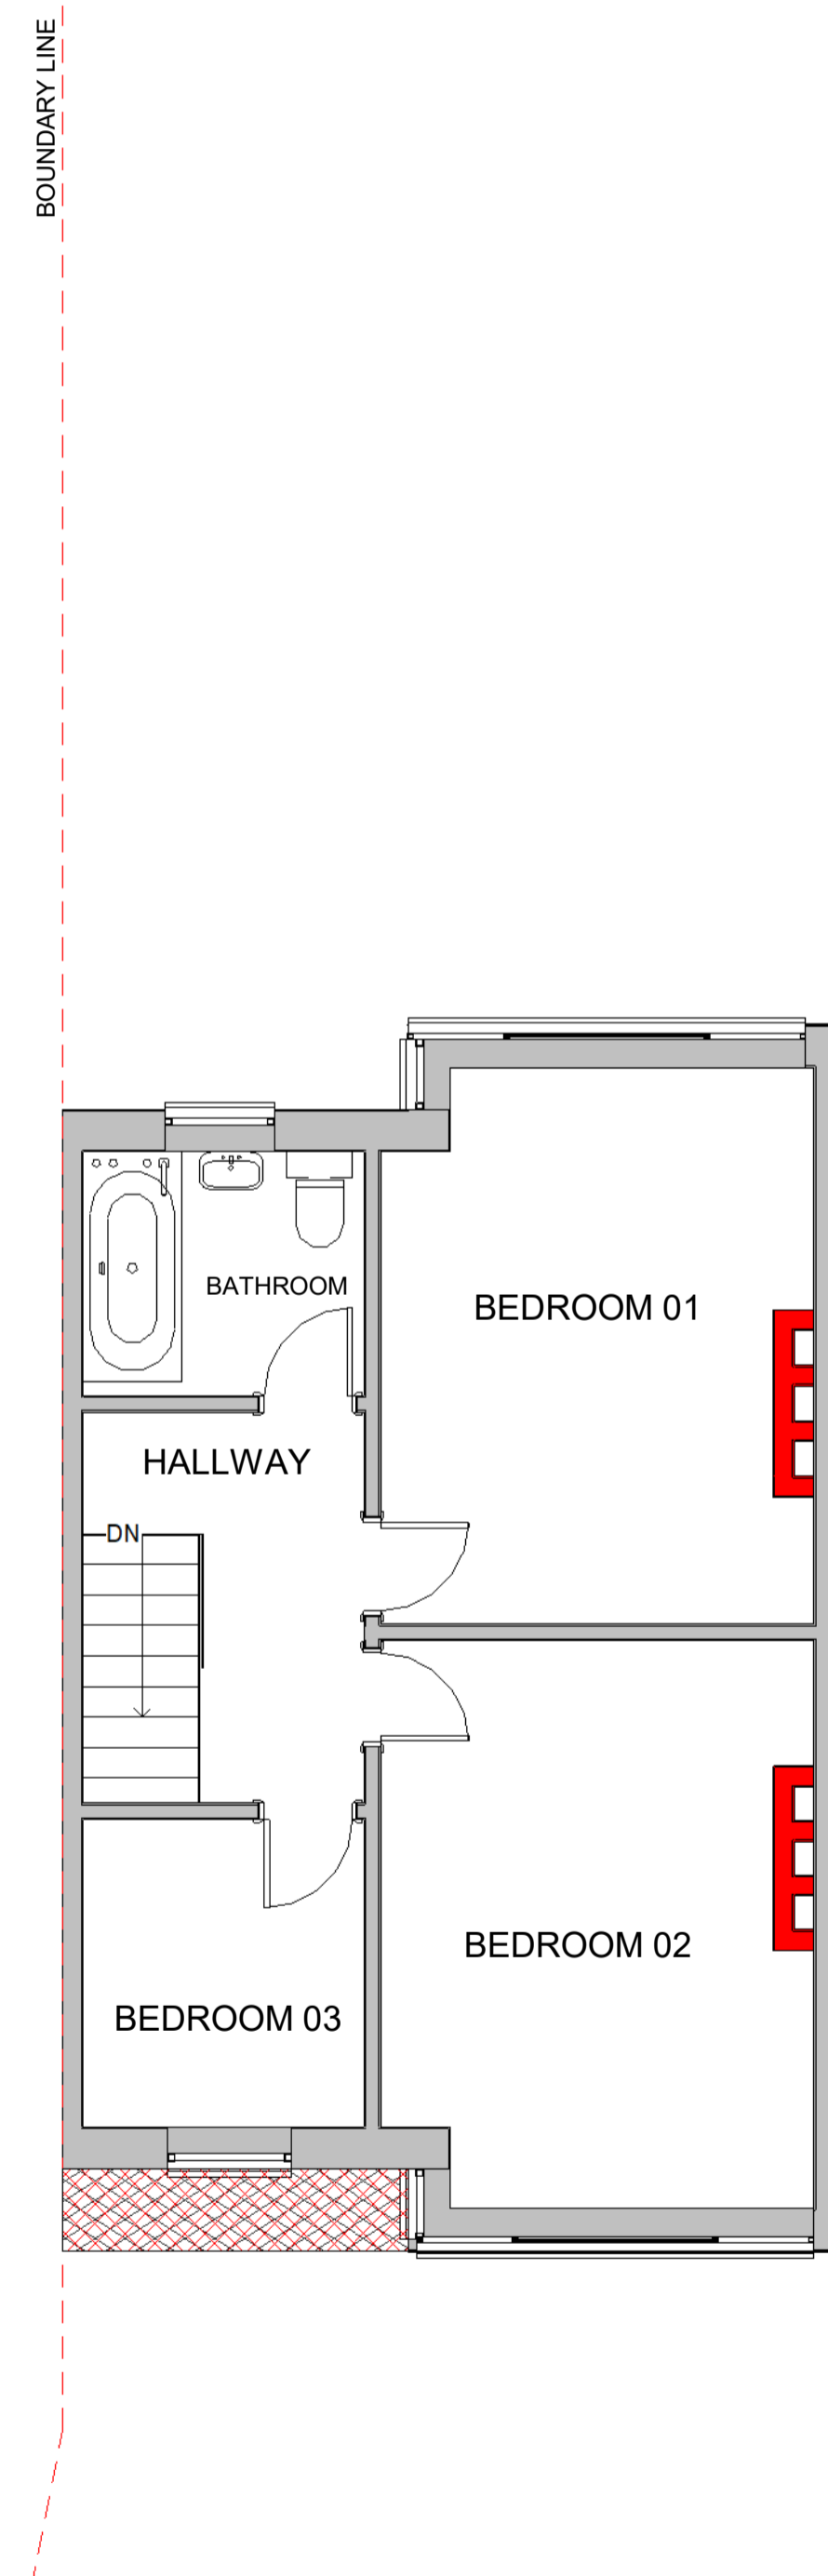

2 First Floor - Existing
1 : 50

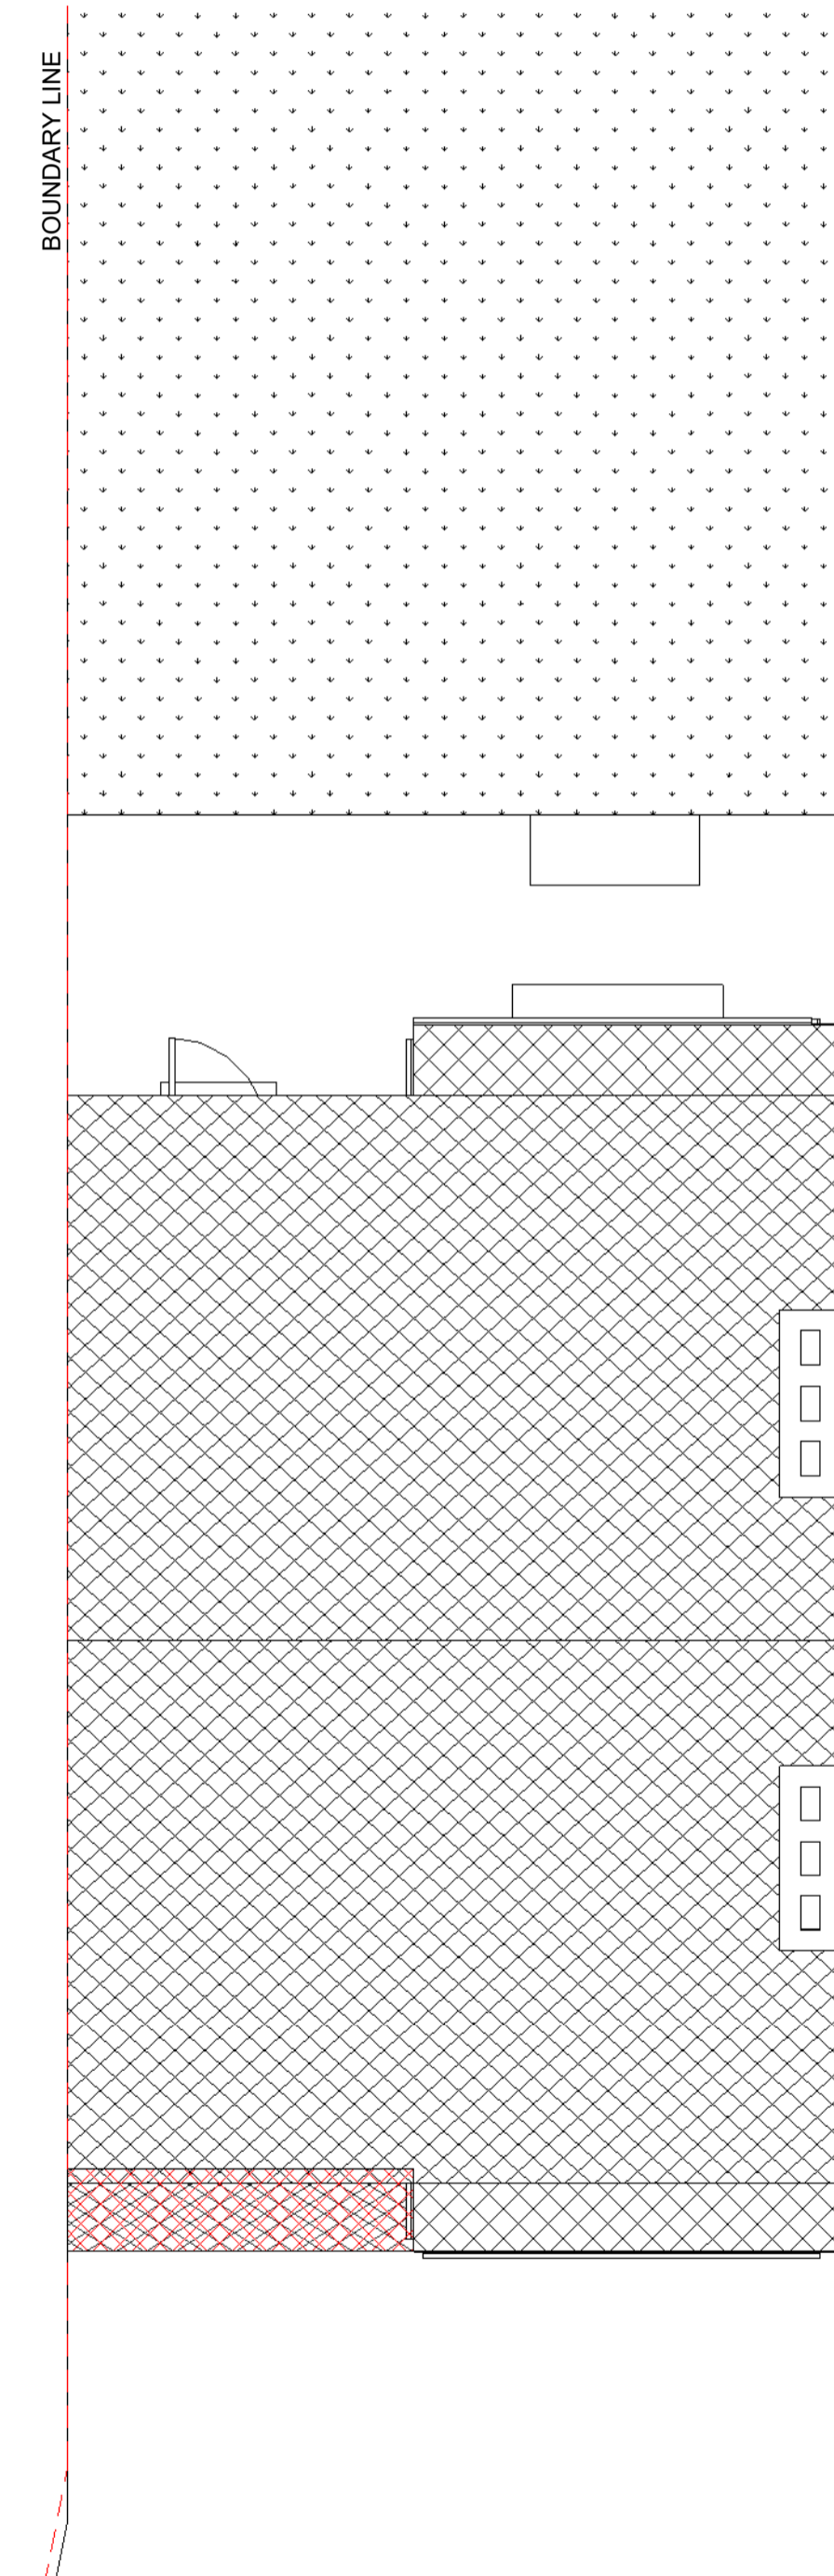

3 Roof Plan - Existing
1 : 50

Rev.	Date	Seq	BY	Description
02	29.04.2026	2		COMMENTS INCORPORATED
01	14.02.2026	1	MK	FOR PLANNING



22 Micklefield Way, Borehamwood, WD6 4LG
office@mkcreative.me.uk

Client:
Lukasz Kowalik

Project:
**46 Kenilworth Gardens, Hayes,
UB4 0AY**

Drawing area:

Drawing Title:
FLOOR PLANS - EXISTING

Approved By: LK Date: 14.02.2026
Checked By: LK Scale: 1 : 50
Drawn By: MZ Size: A1

Status:
FOR PLANNING

Drawing No. 46 KENILWORTH - 003 Rev. 02