

 


1. All dimensions in millimeters unless otherwise specified.
2. The contractor to check all dimensions, angles, drain runs and conditions on site before works commencement.


 TO BE DEMOLISHED /REMOVED

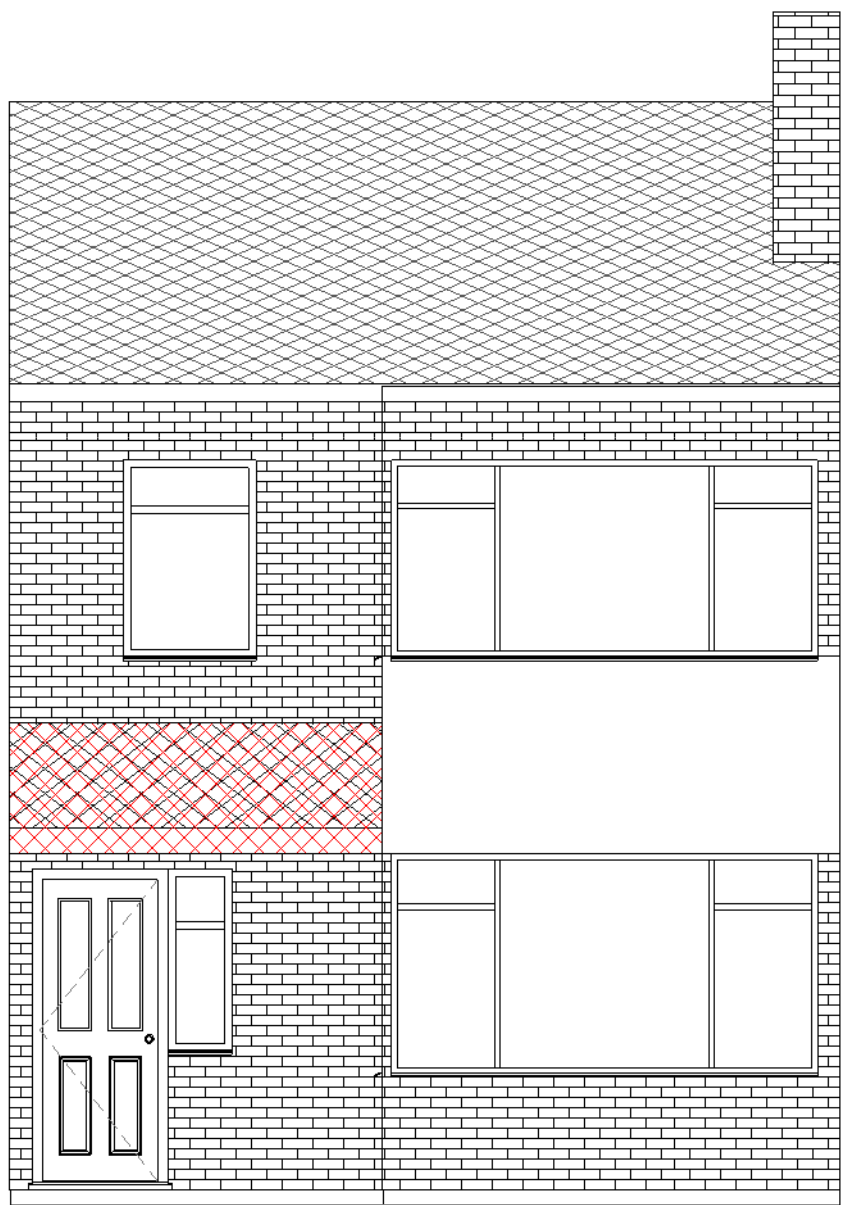


1 Existing Front Elevation
1 : 50

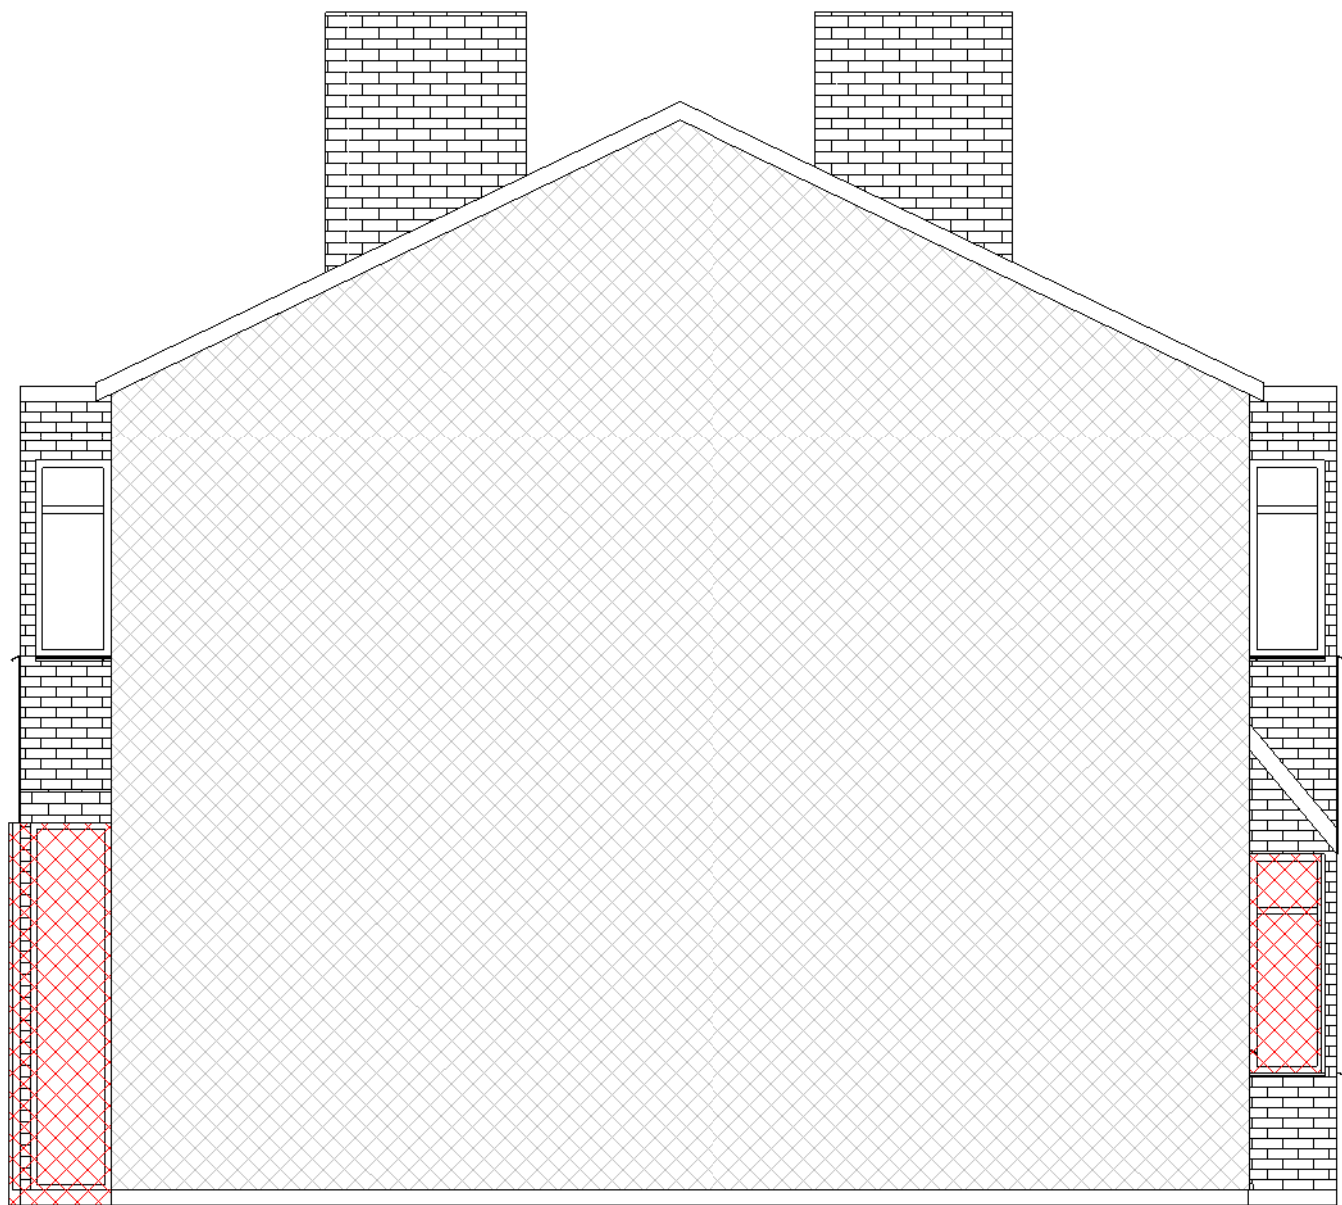

3 Existing West Elevation
1 : 50

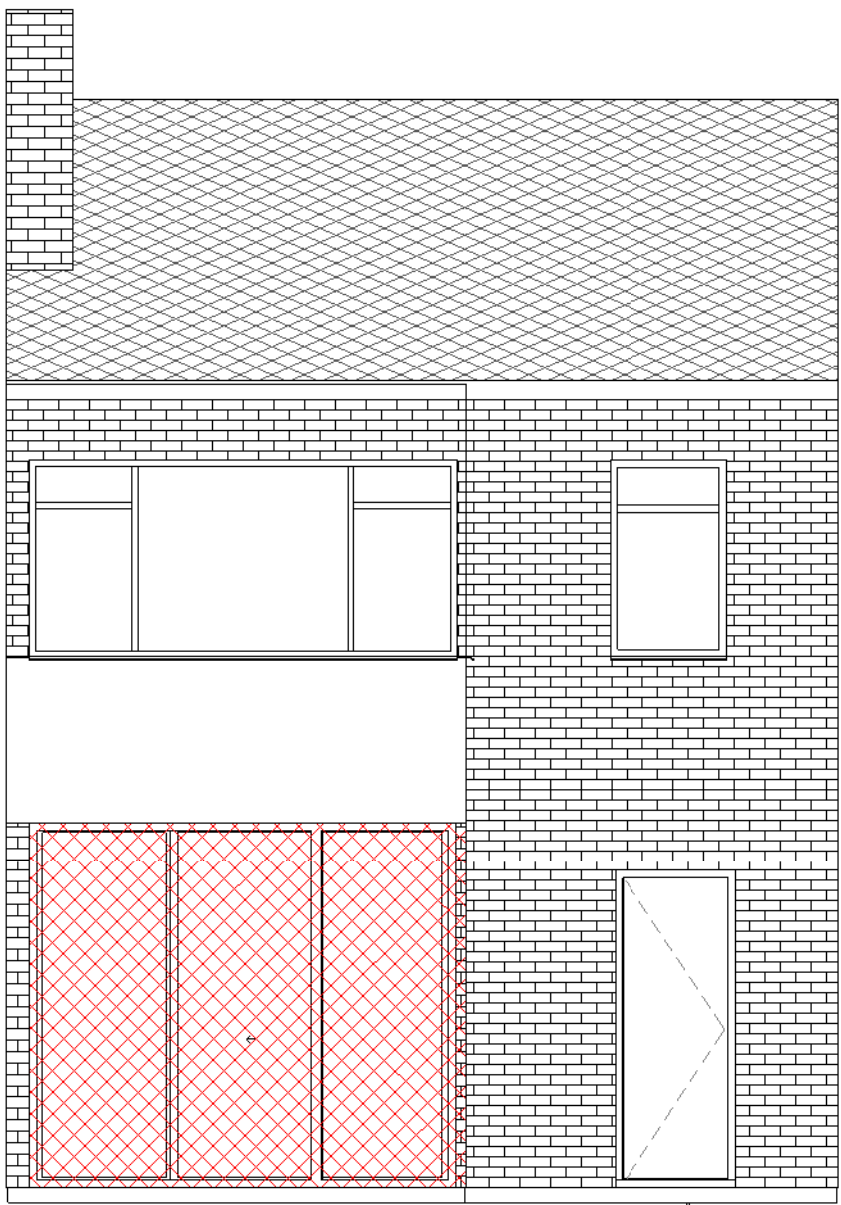

2 Existing Rear Elevation
1 : 50

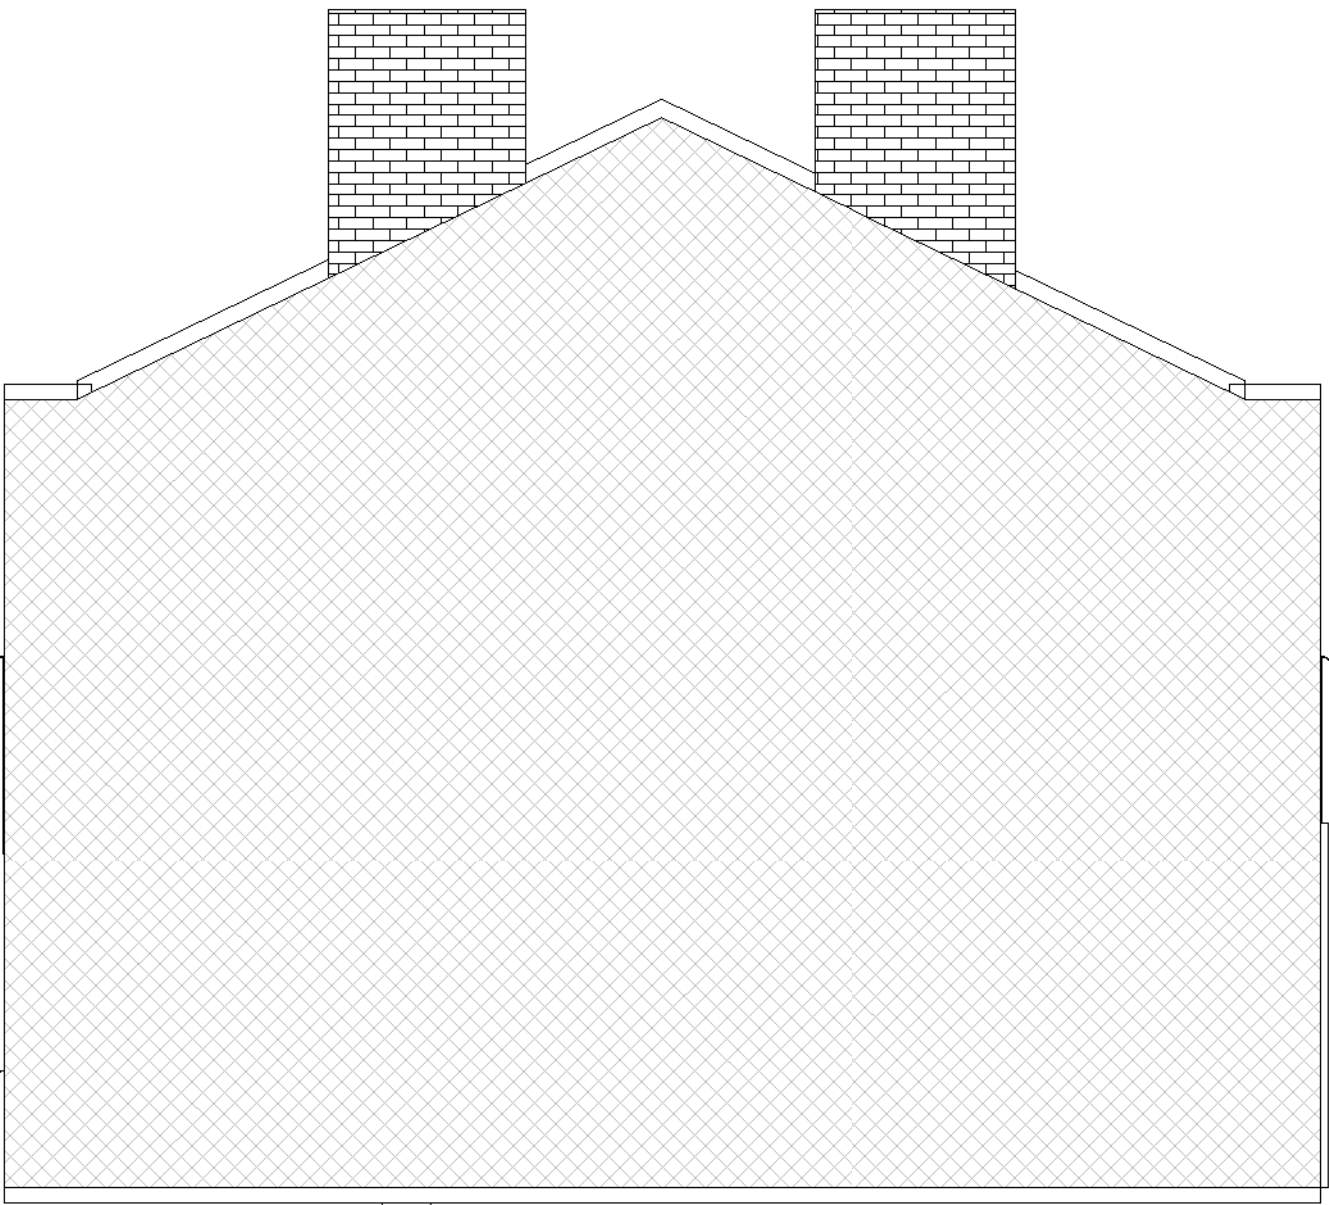

4 Existing East Elevation
1 : 50

01	14.02.2026	1	MK	FOR PLANNING
Rev.	Date	Seq	BY	Description



22 Micklefield Way, Borehamwood, WD6 4LG
office@mkcreative.me.uk

Client:
Lukasz Kowalik

Project:
46 Kenilworth Gardens, Hayes,
UB4 0AY

Drawing area:

Drawing Title:
ELEVATIONS - EXISITNG

Approved By: LK	Date: 14.02.2026
Checked By: LK	Scale: 1 : 50
Drawn By: MZ	Size: A1

Status:
FOR PLANNING

Drawing No. 46 KENILWORTH - 004	Rev. 01
------------------------------------	------------