

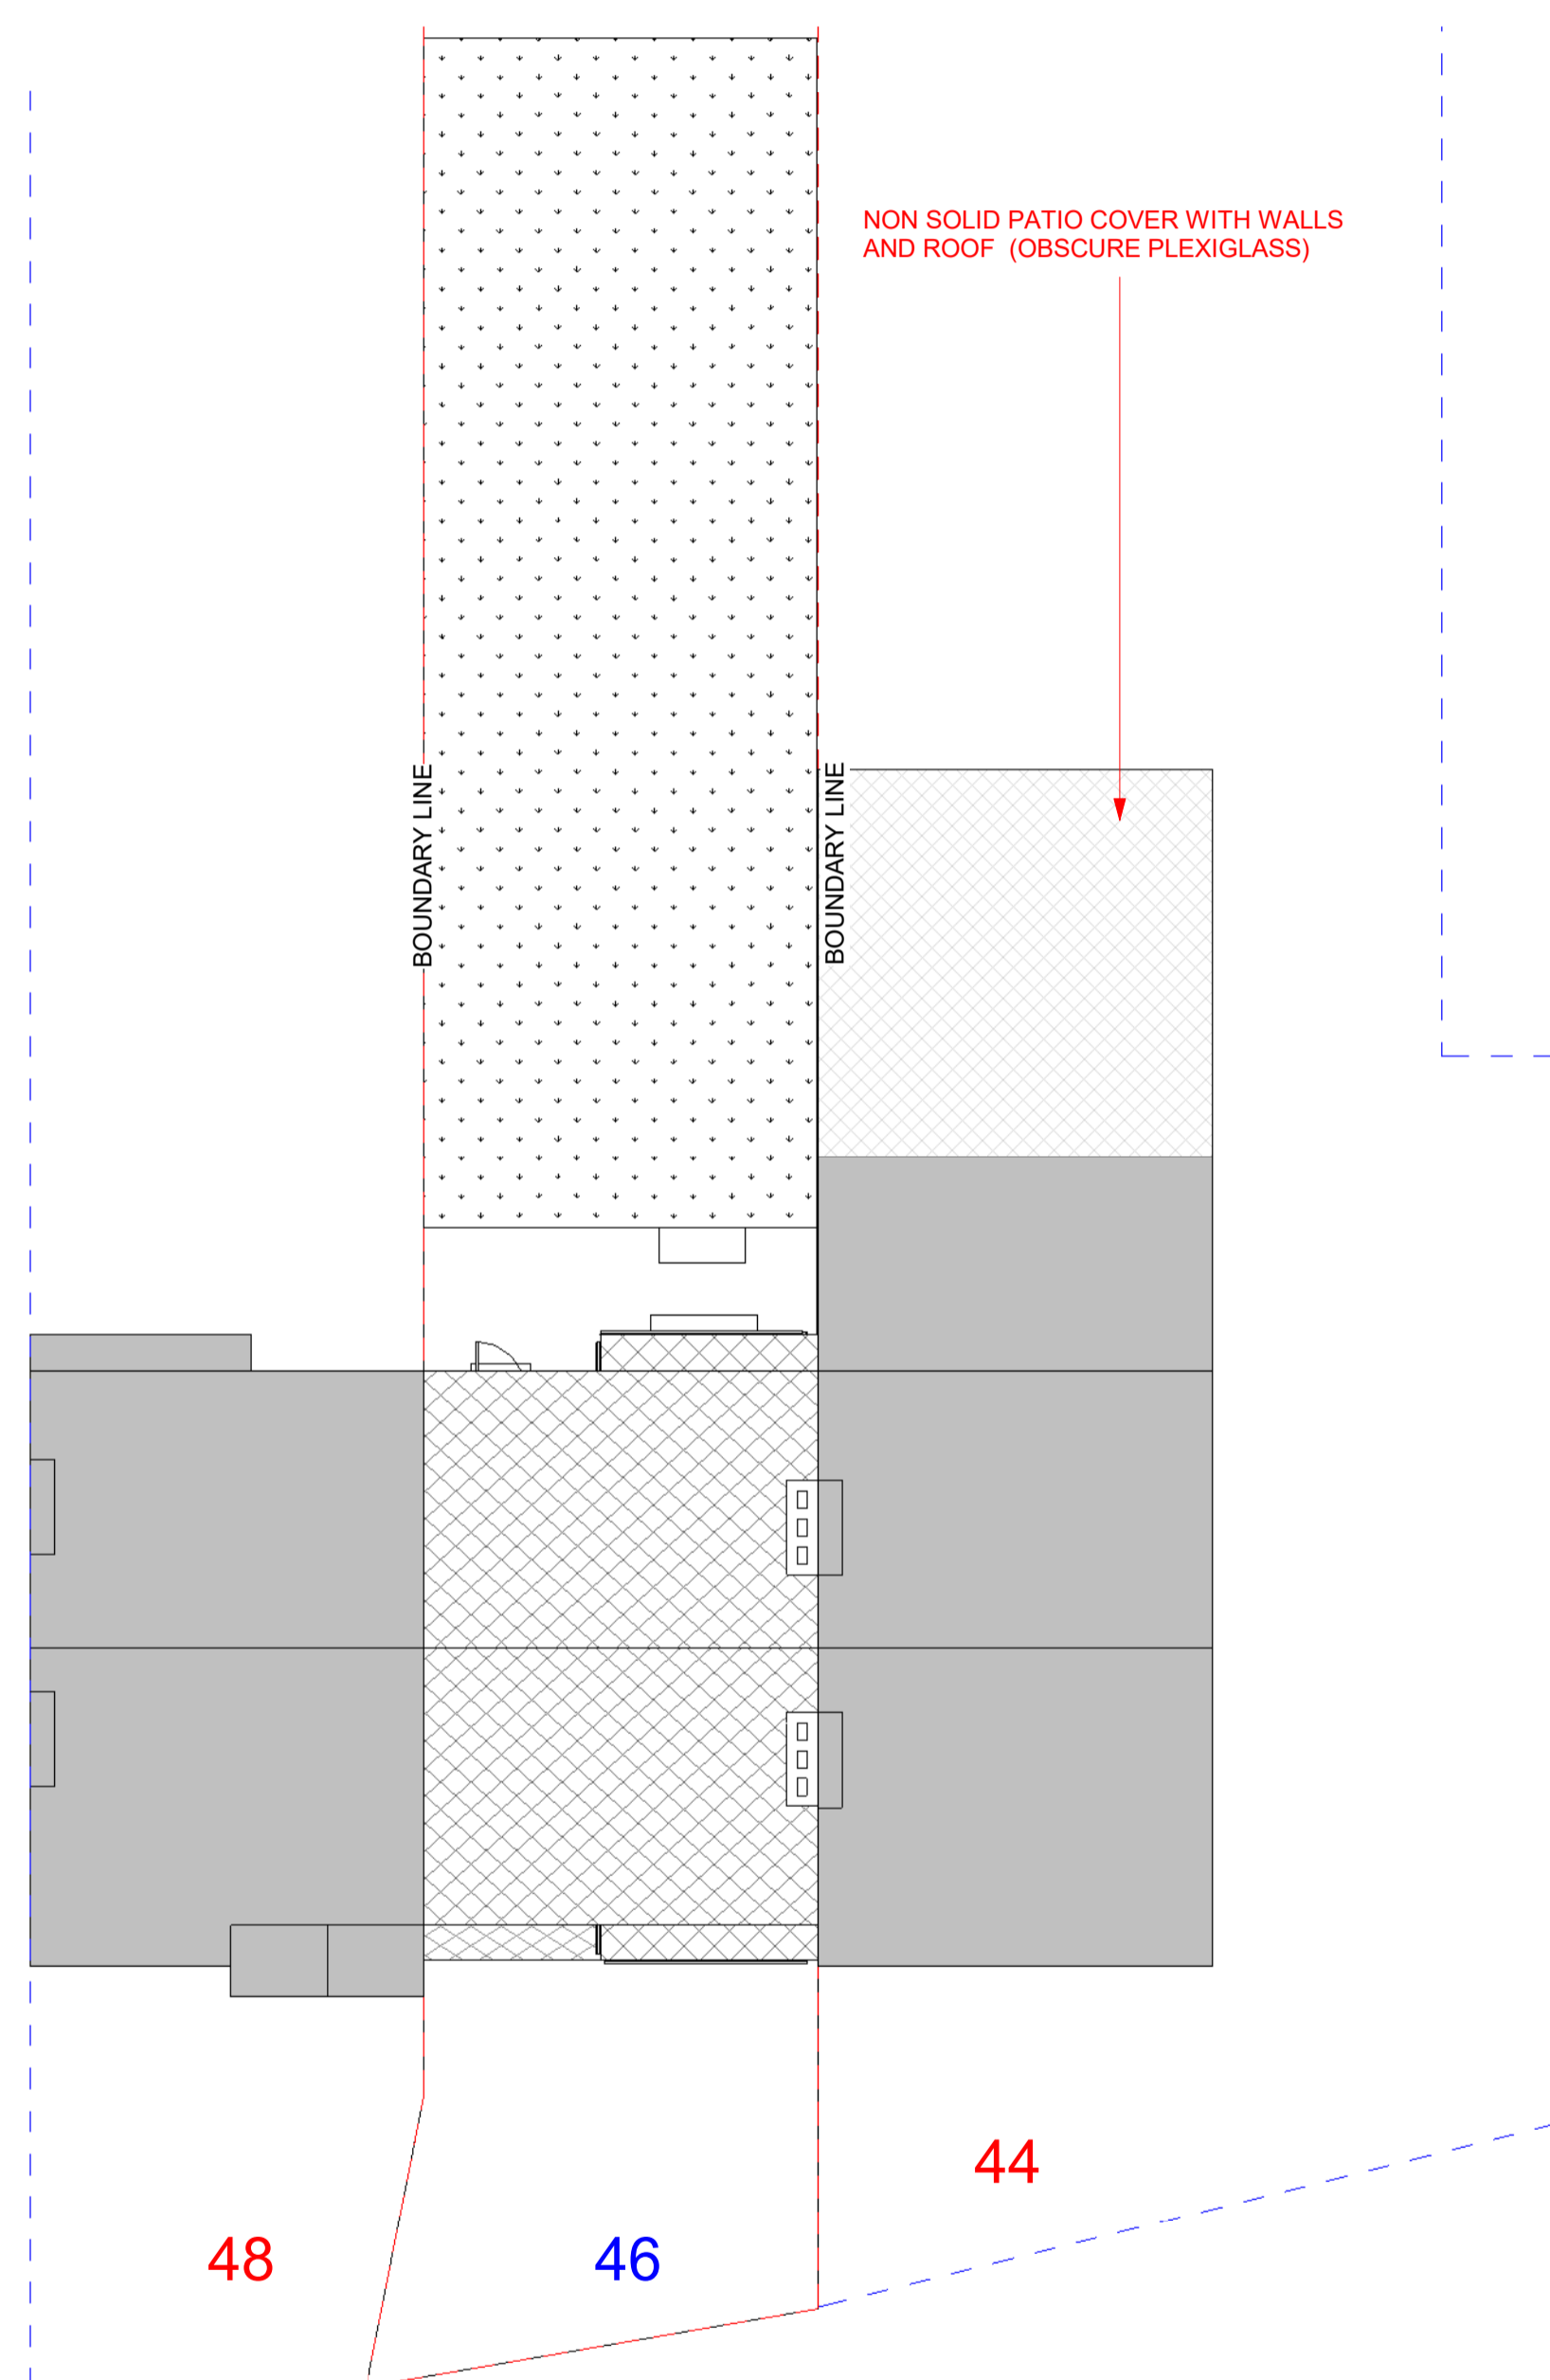


1. All dimensions in millimeters unless otherwise specified.
2. The contractor to check all dimensions, angles, drain runs and conditions on site before works commencement.

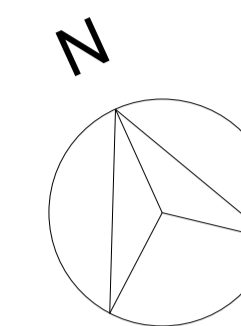

1 Site Plan - Existing
1 : 100

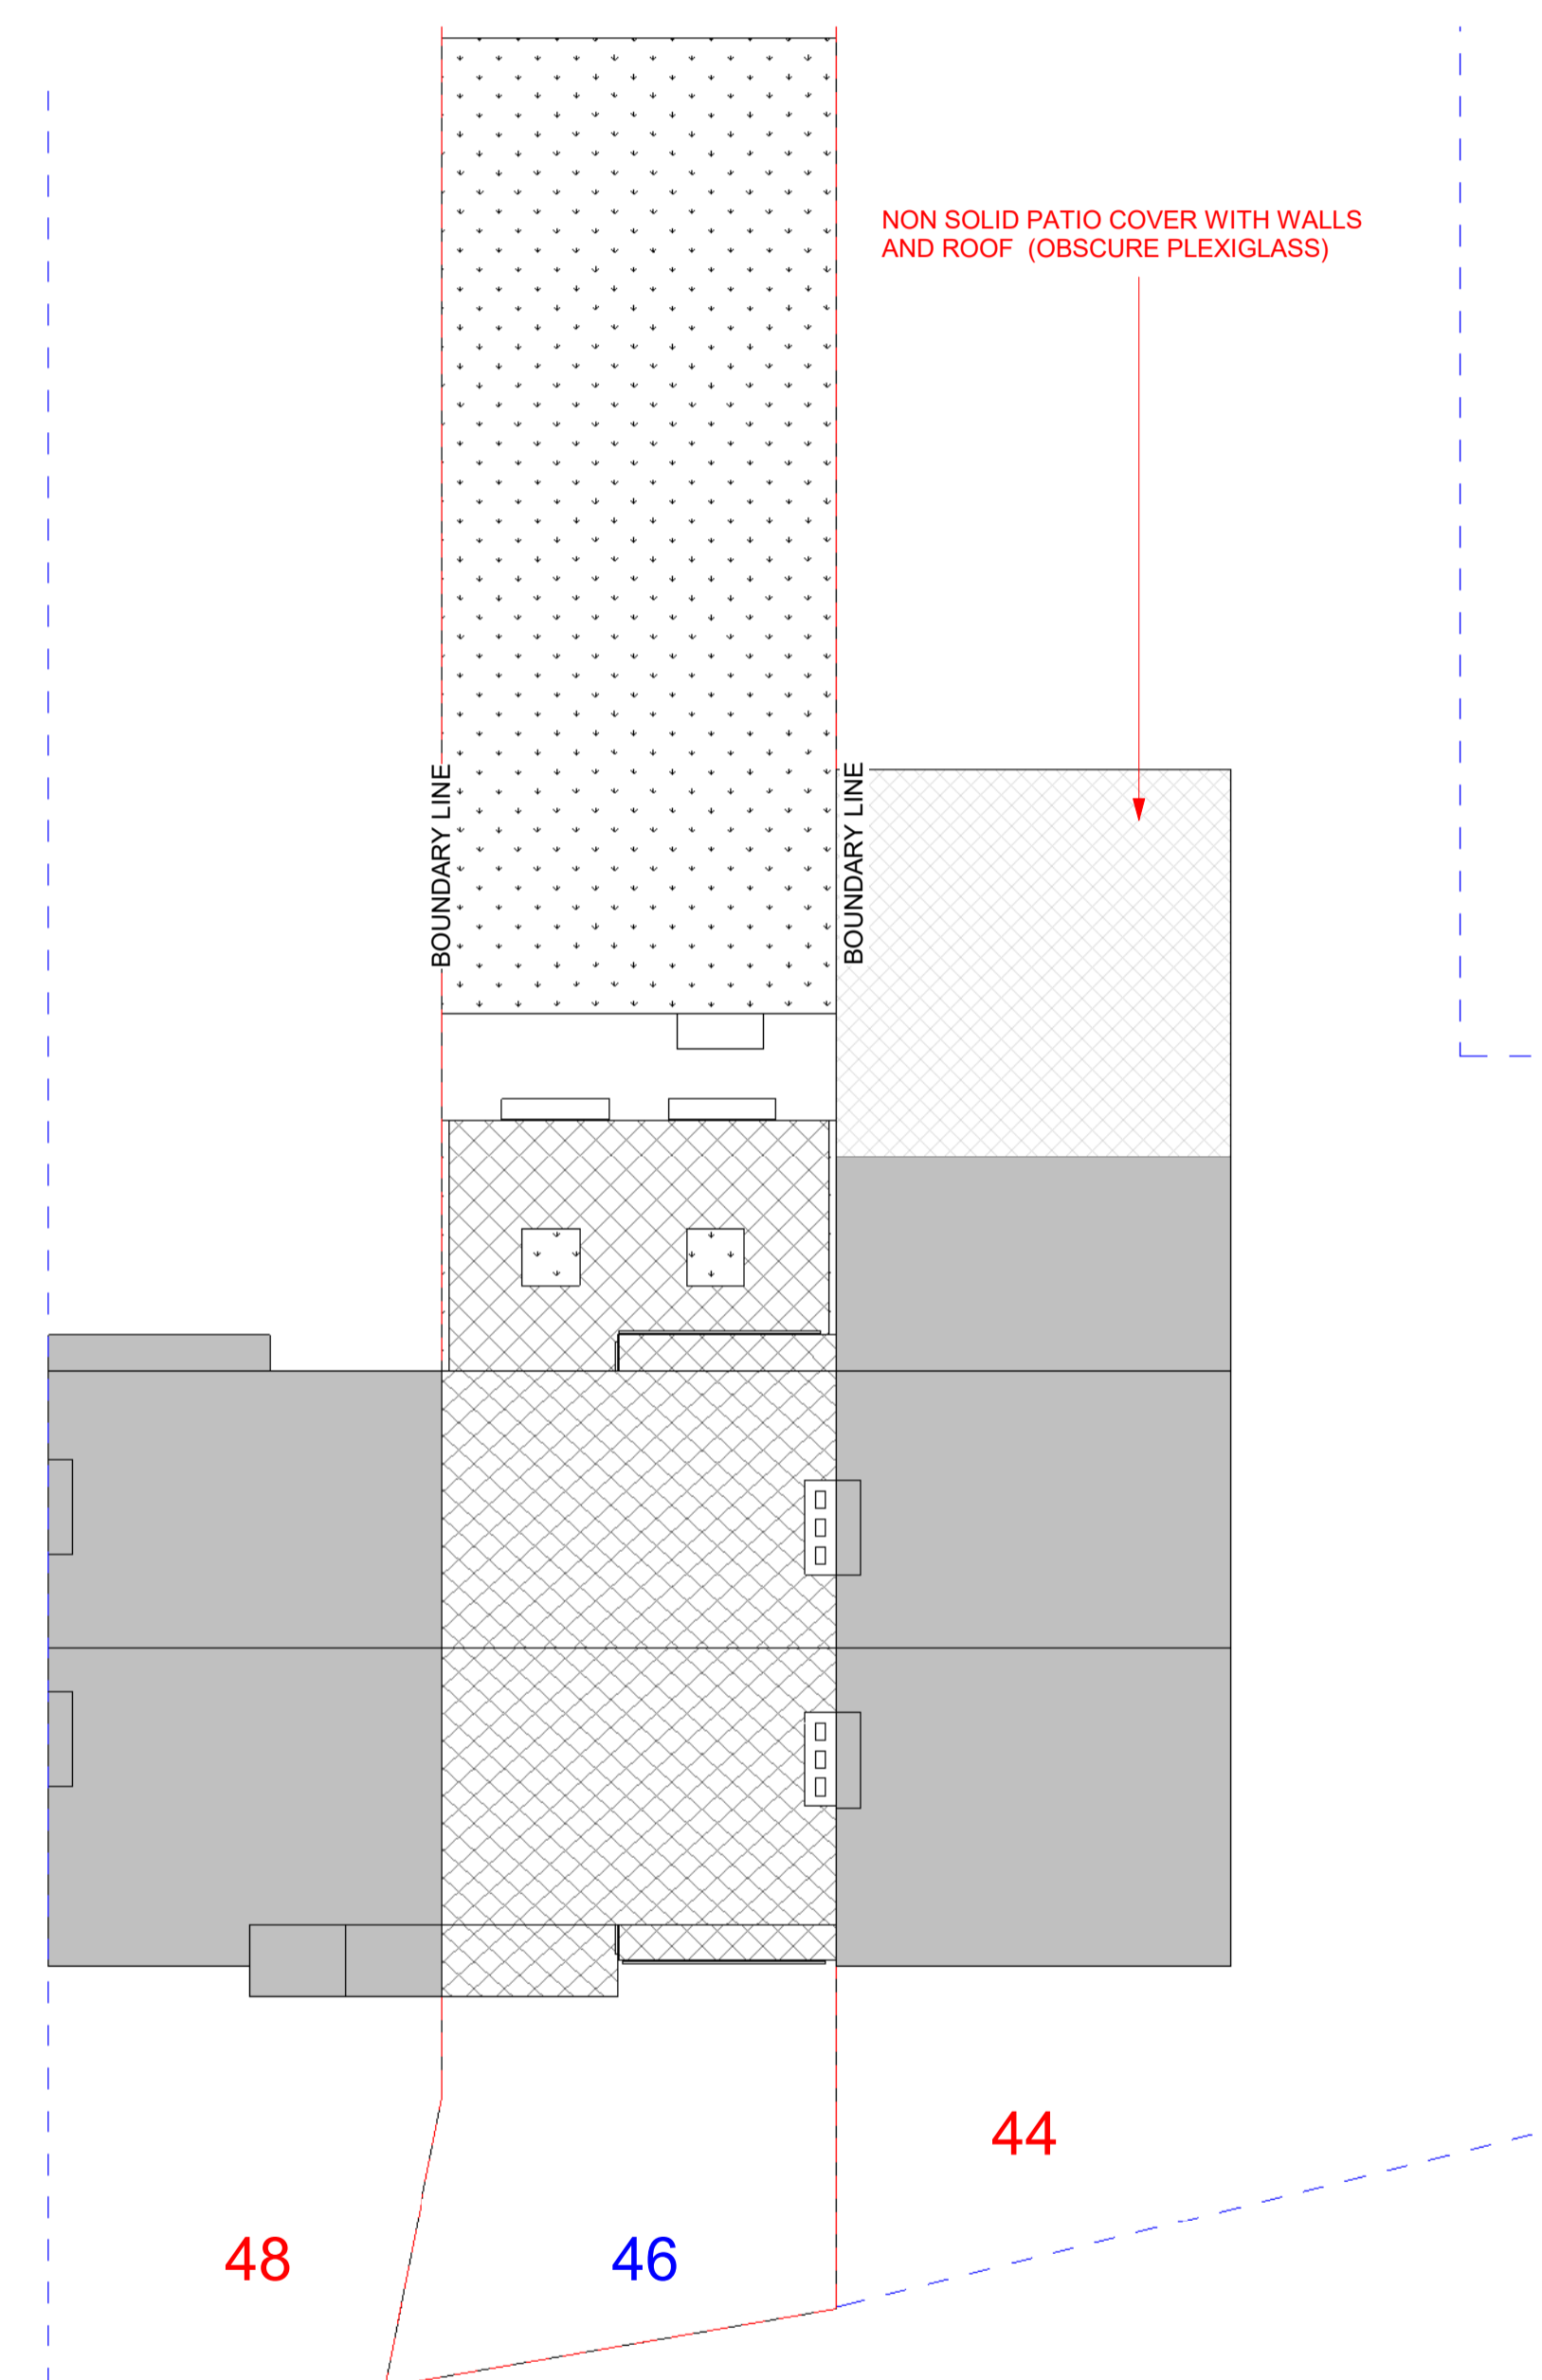

2 Site Plan - Proposed
1 : 100

Rev.	Date	Seq	BY	Description
02	29.04.2026	2		COMMENTS INCORPORATED
01	14.02.2026	1	MK	FOR PLANNING



22 Micklefield Way, Borehamwood, WD6 4LG
office@mkcreative.me.uk

Client:
Lukasz Kowalik

Project:
46 Kenilworth Gardens, Hayes,
UB4 0AY

Drawing area:

Drawing Title:
SITE PLAN - EXISTING AND
PROPOSED

Approved By: LK	Date: 14.02.2026
Checked By: LK	Scale: 1 : 100
Drawn By: MZ	Size: A1

Status:
FOR PLANNING

Drawing No. 46 KENILWORTH - 008	Rev. 02
------------------------------------	------------