



1. All dimensions in millimeters unless otherwise specified.
2. The contractor to check all dimensions, angles, drain runs and conditions on site before works commencement.

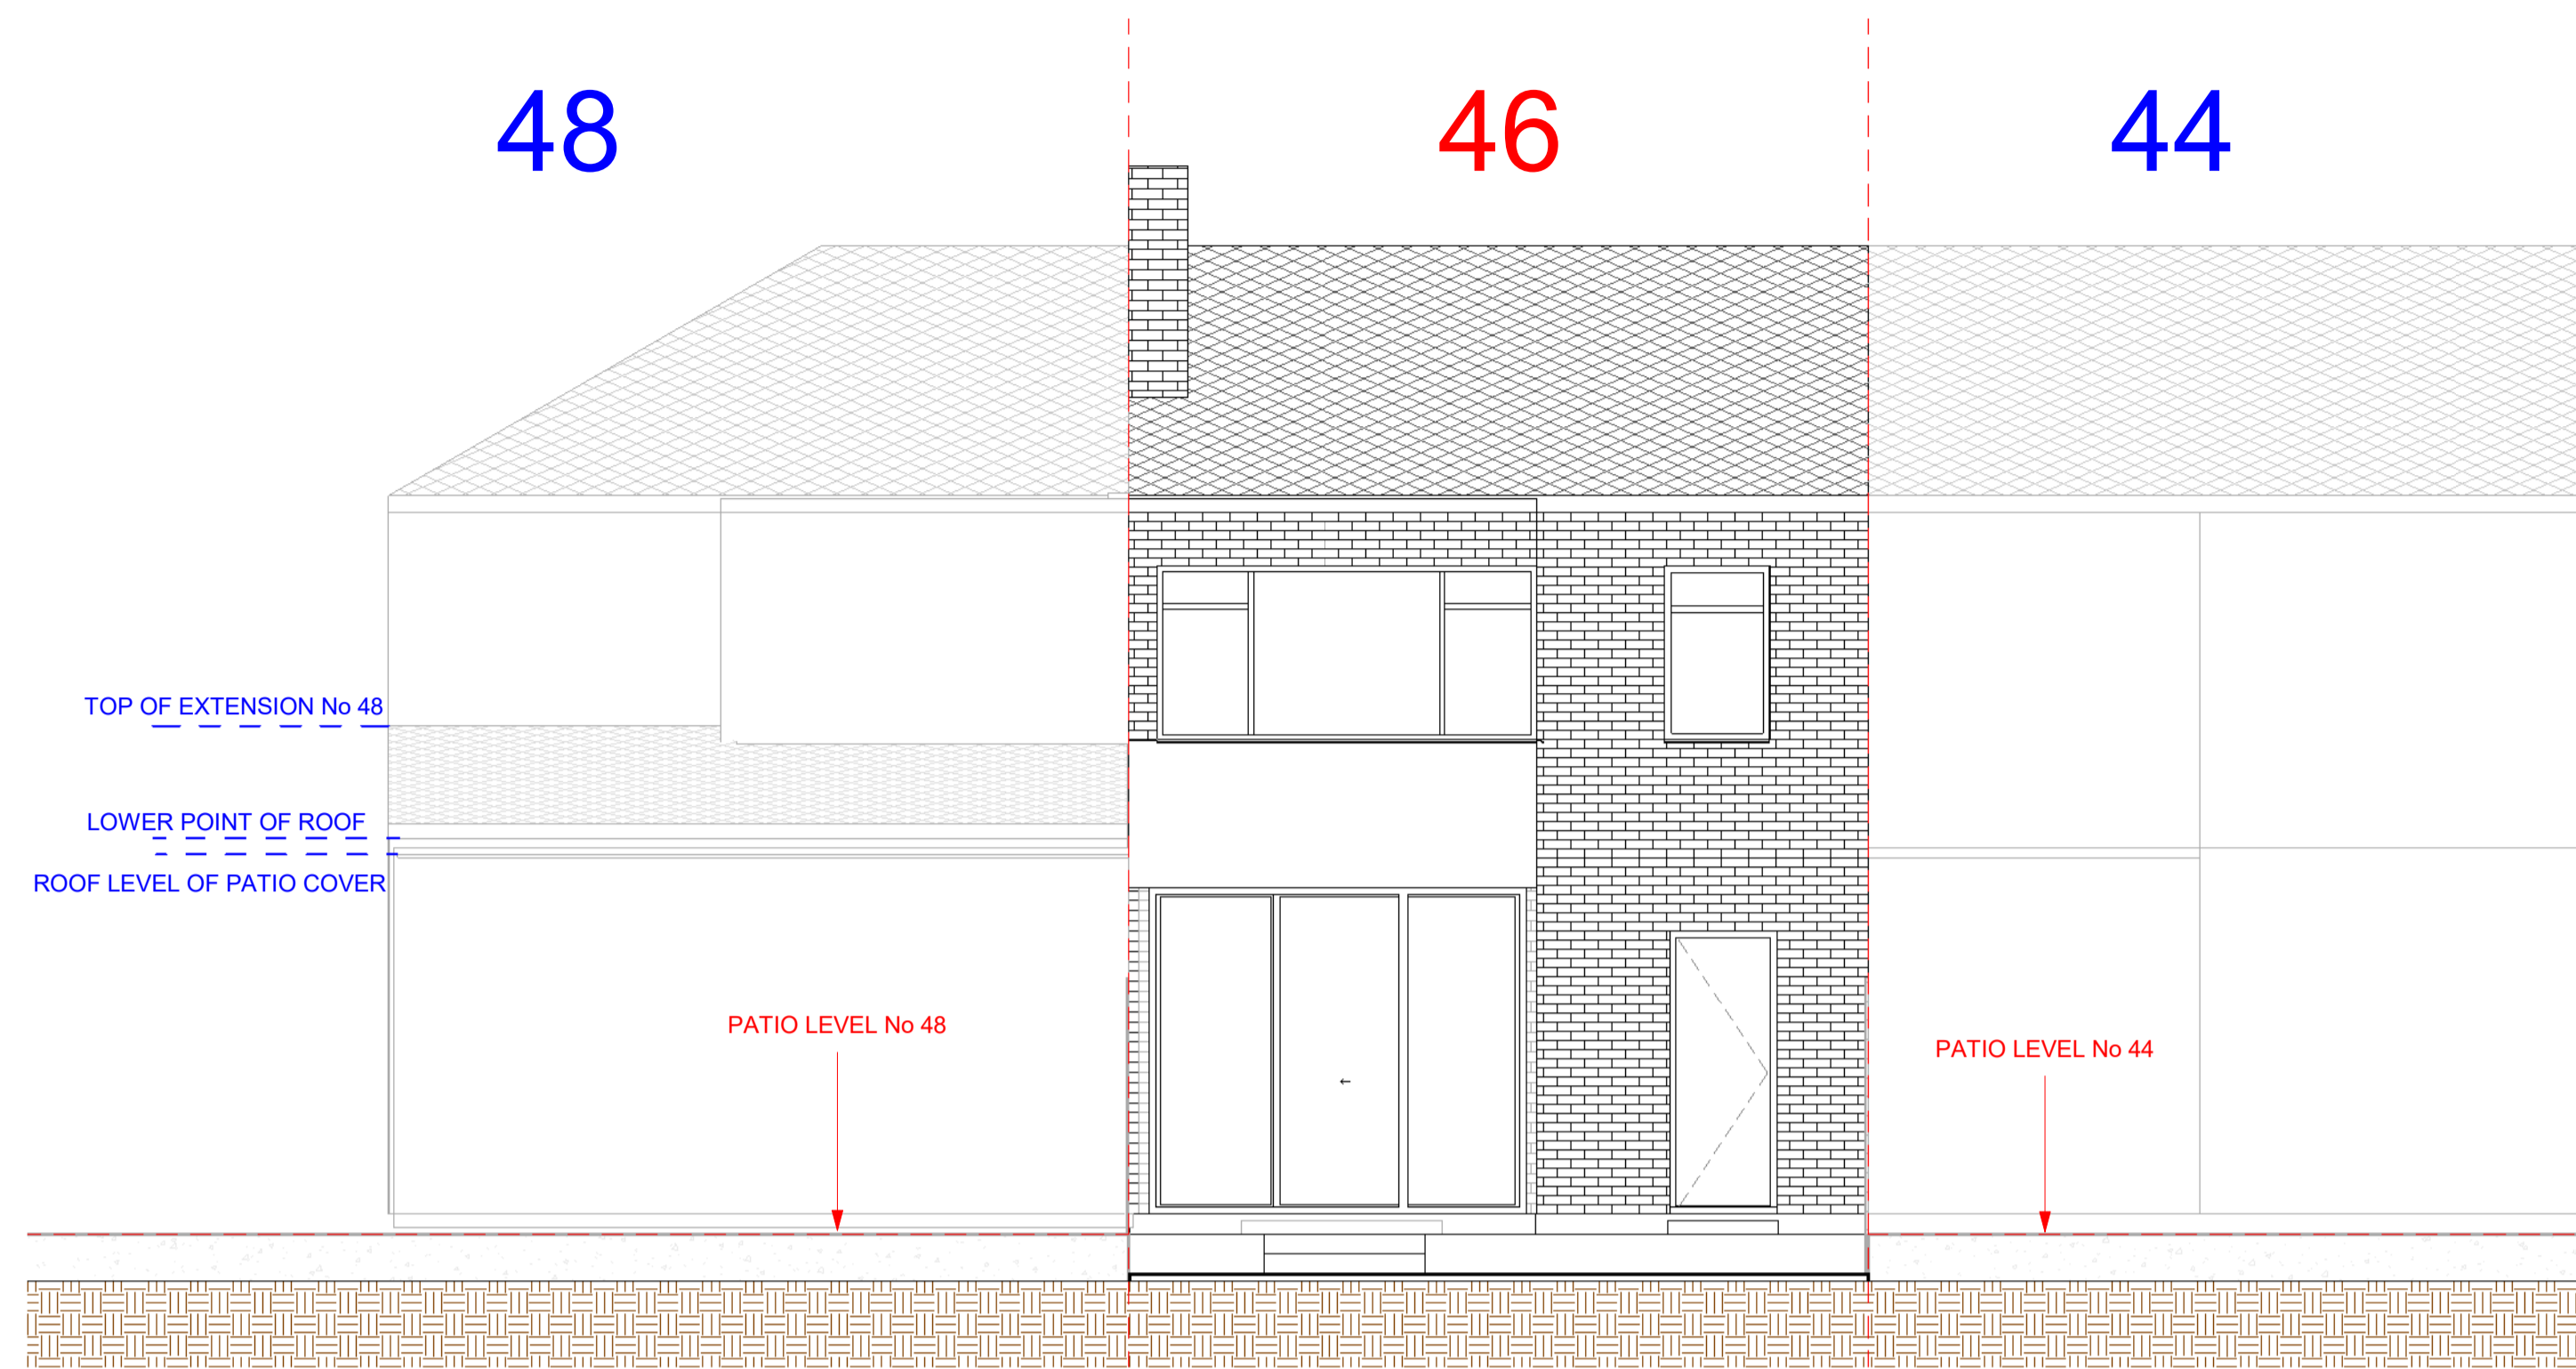

**1** Street View Existing Rear Elevation  
1 : 50

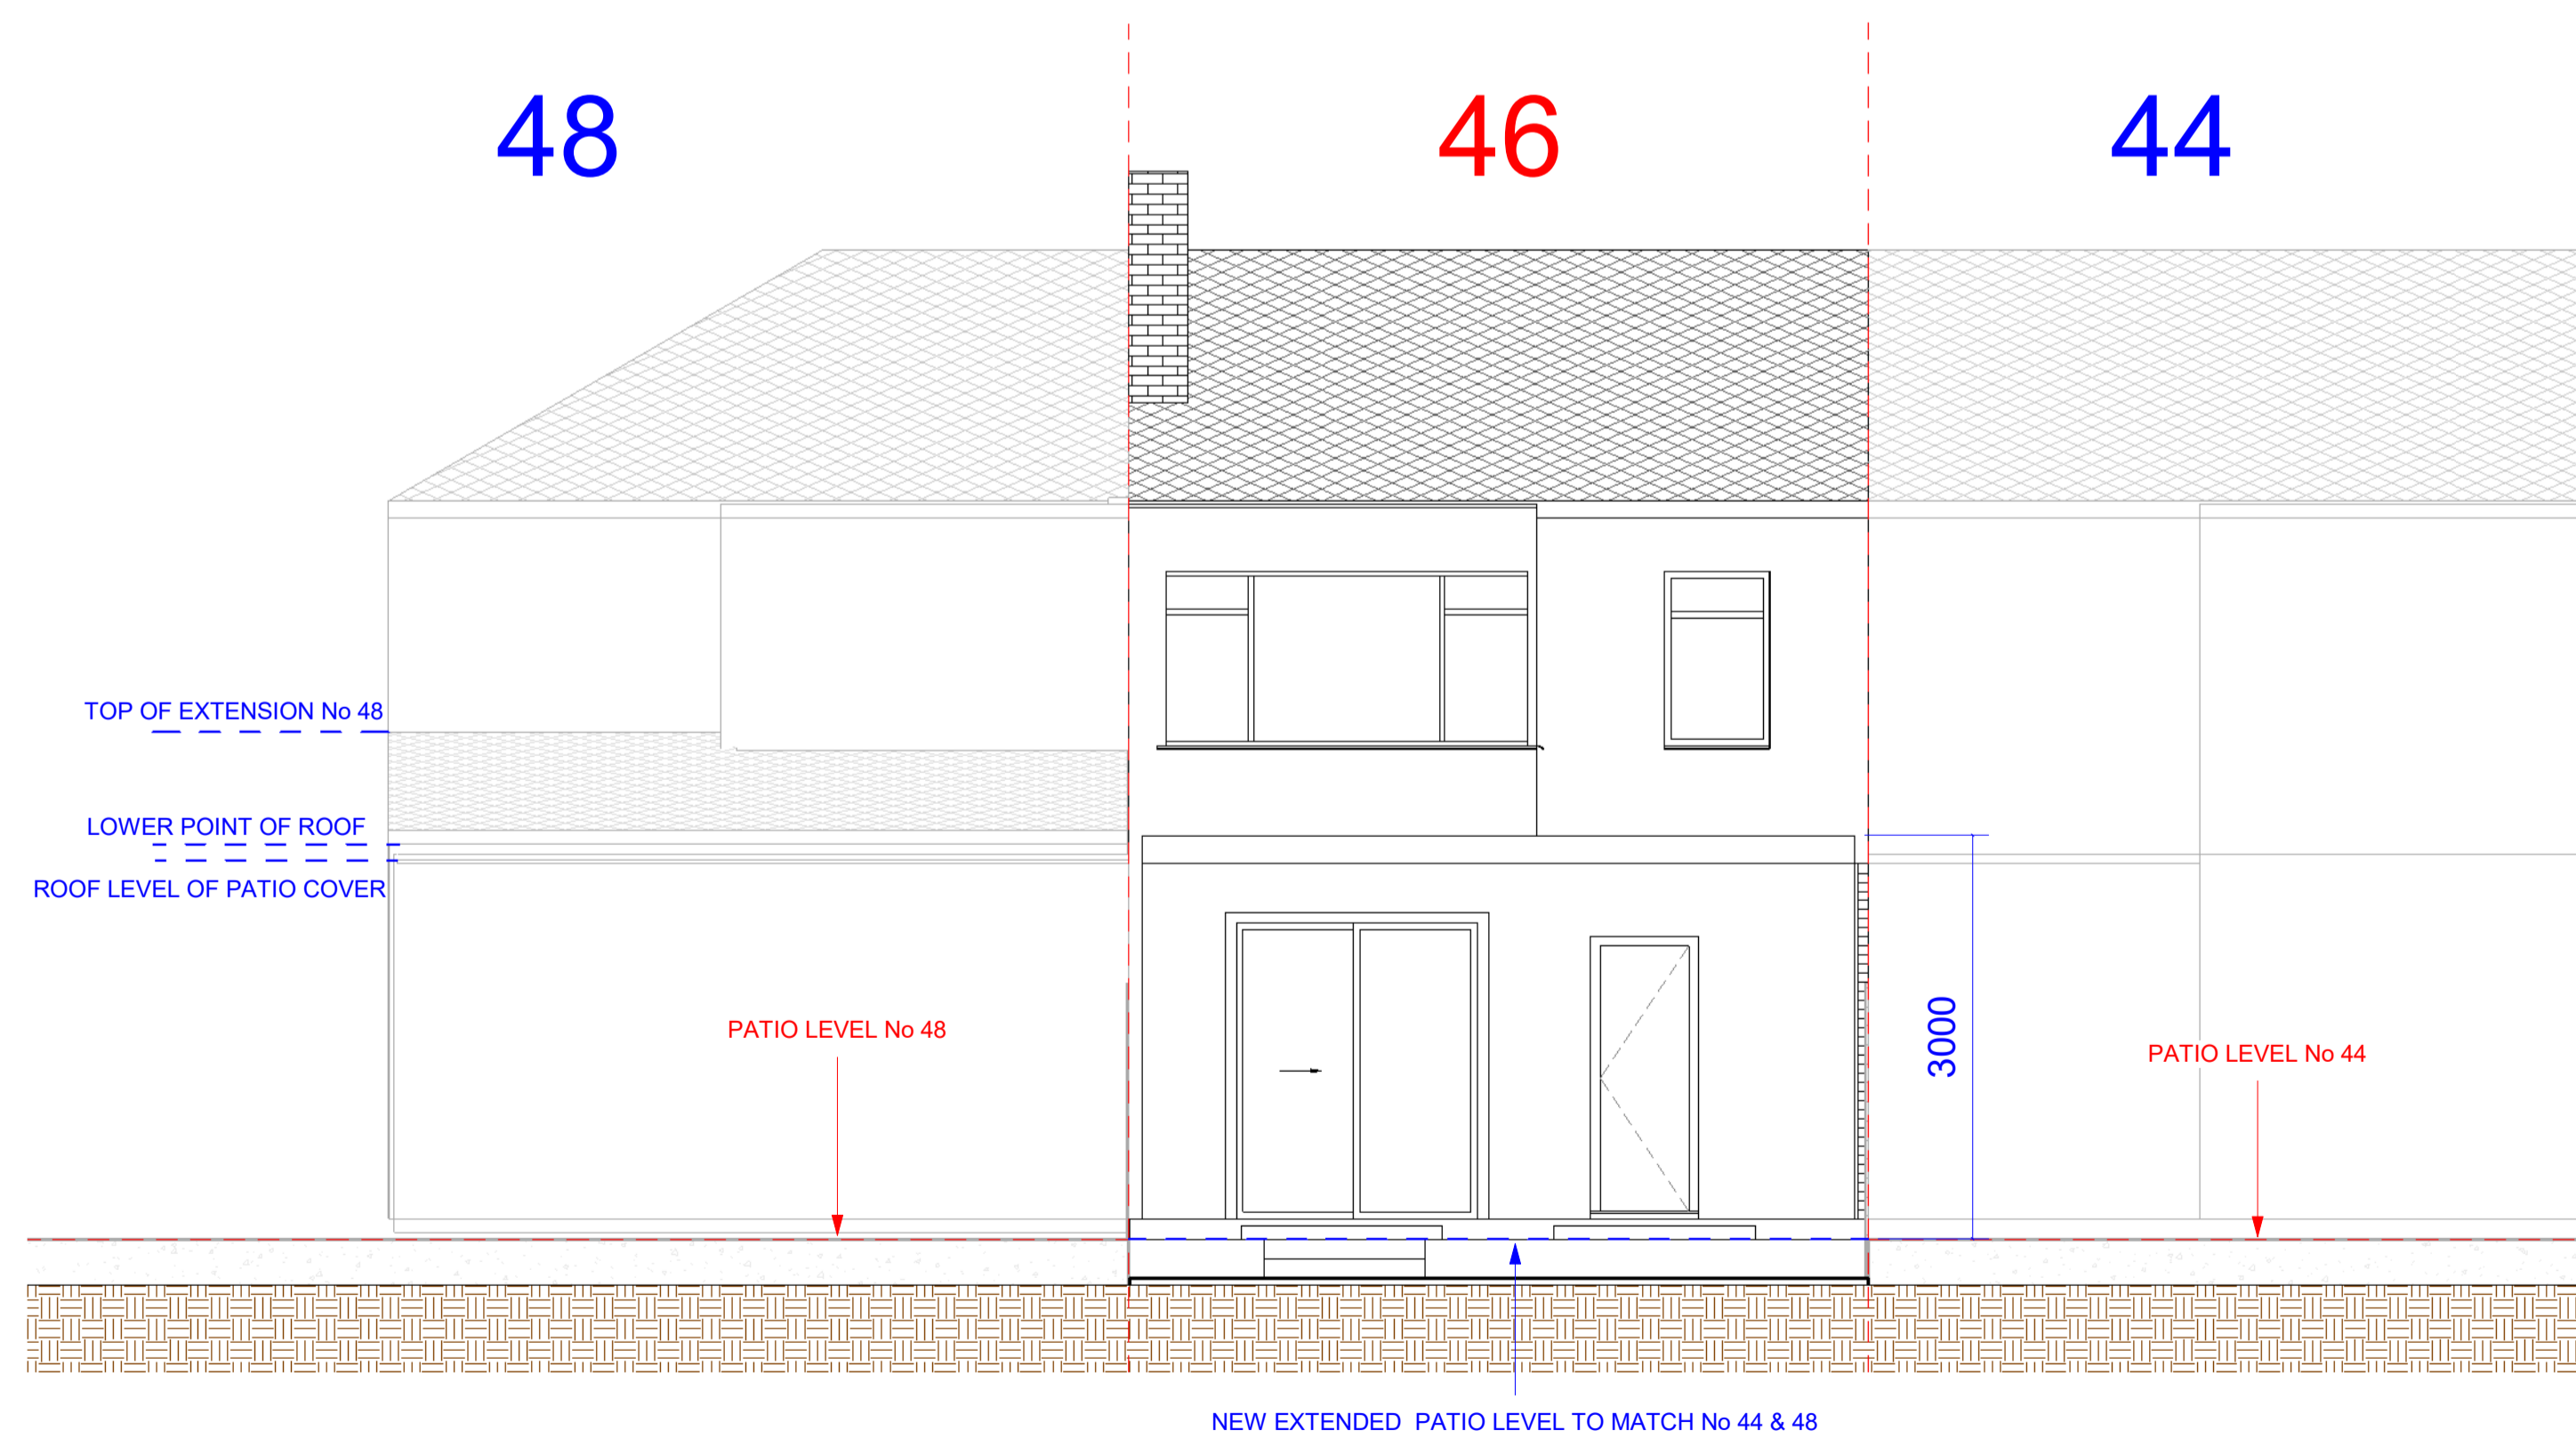

**2** Street View Proposed Rear Elevation  
1 : 50

Rev.	Date	Seq.	BY	Comments Incorporated
01	29.04.2026	2		COMMENTS INCORPORATED



22 Micklefield Way, Borehamwood, WD6 4LG  
office@mkcreative.me.uk

Client:  
Lukasz Kowalik

Project:  
46 Kenilworth Gardens, Hayes,  
UB4 0AY

Drawing area:

Drawing Title:  
STREET SCENE - REAR  
ELEVATION EXISTING AND  
PROPOSED

Approved By: LK	Date: 29.04.2026
Checked By: LK	Scale: 1 : 50
Drawn By: MZ	Size: A1

Status:  
FOR PLANNING

Drawing No. 46 KENILWORTH - 011	Rev. 01
------------------------------------	------------