


Amendments/Notes


Rev.	Detail	By	Date

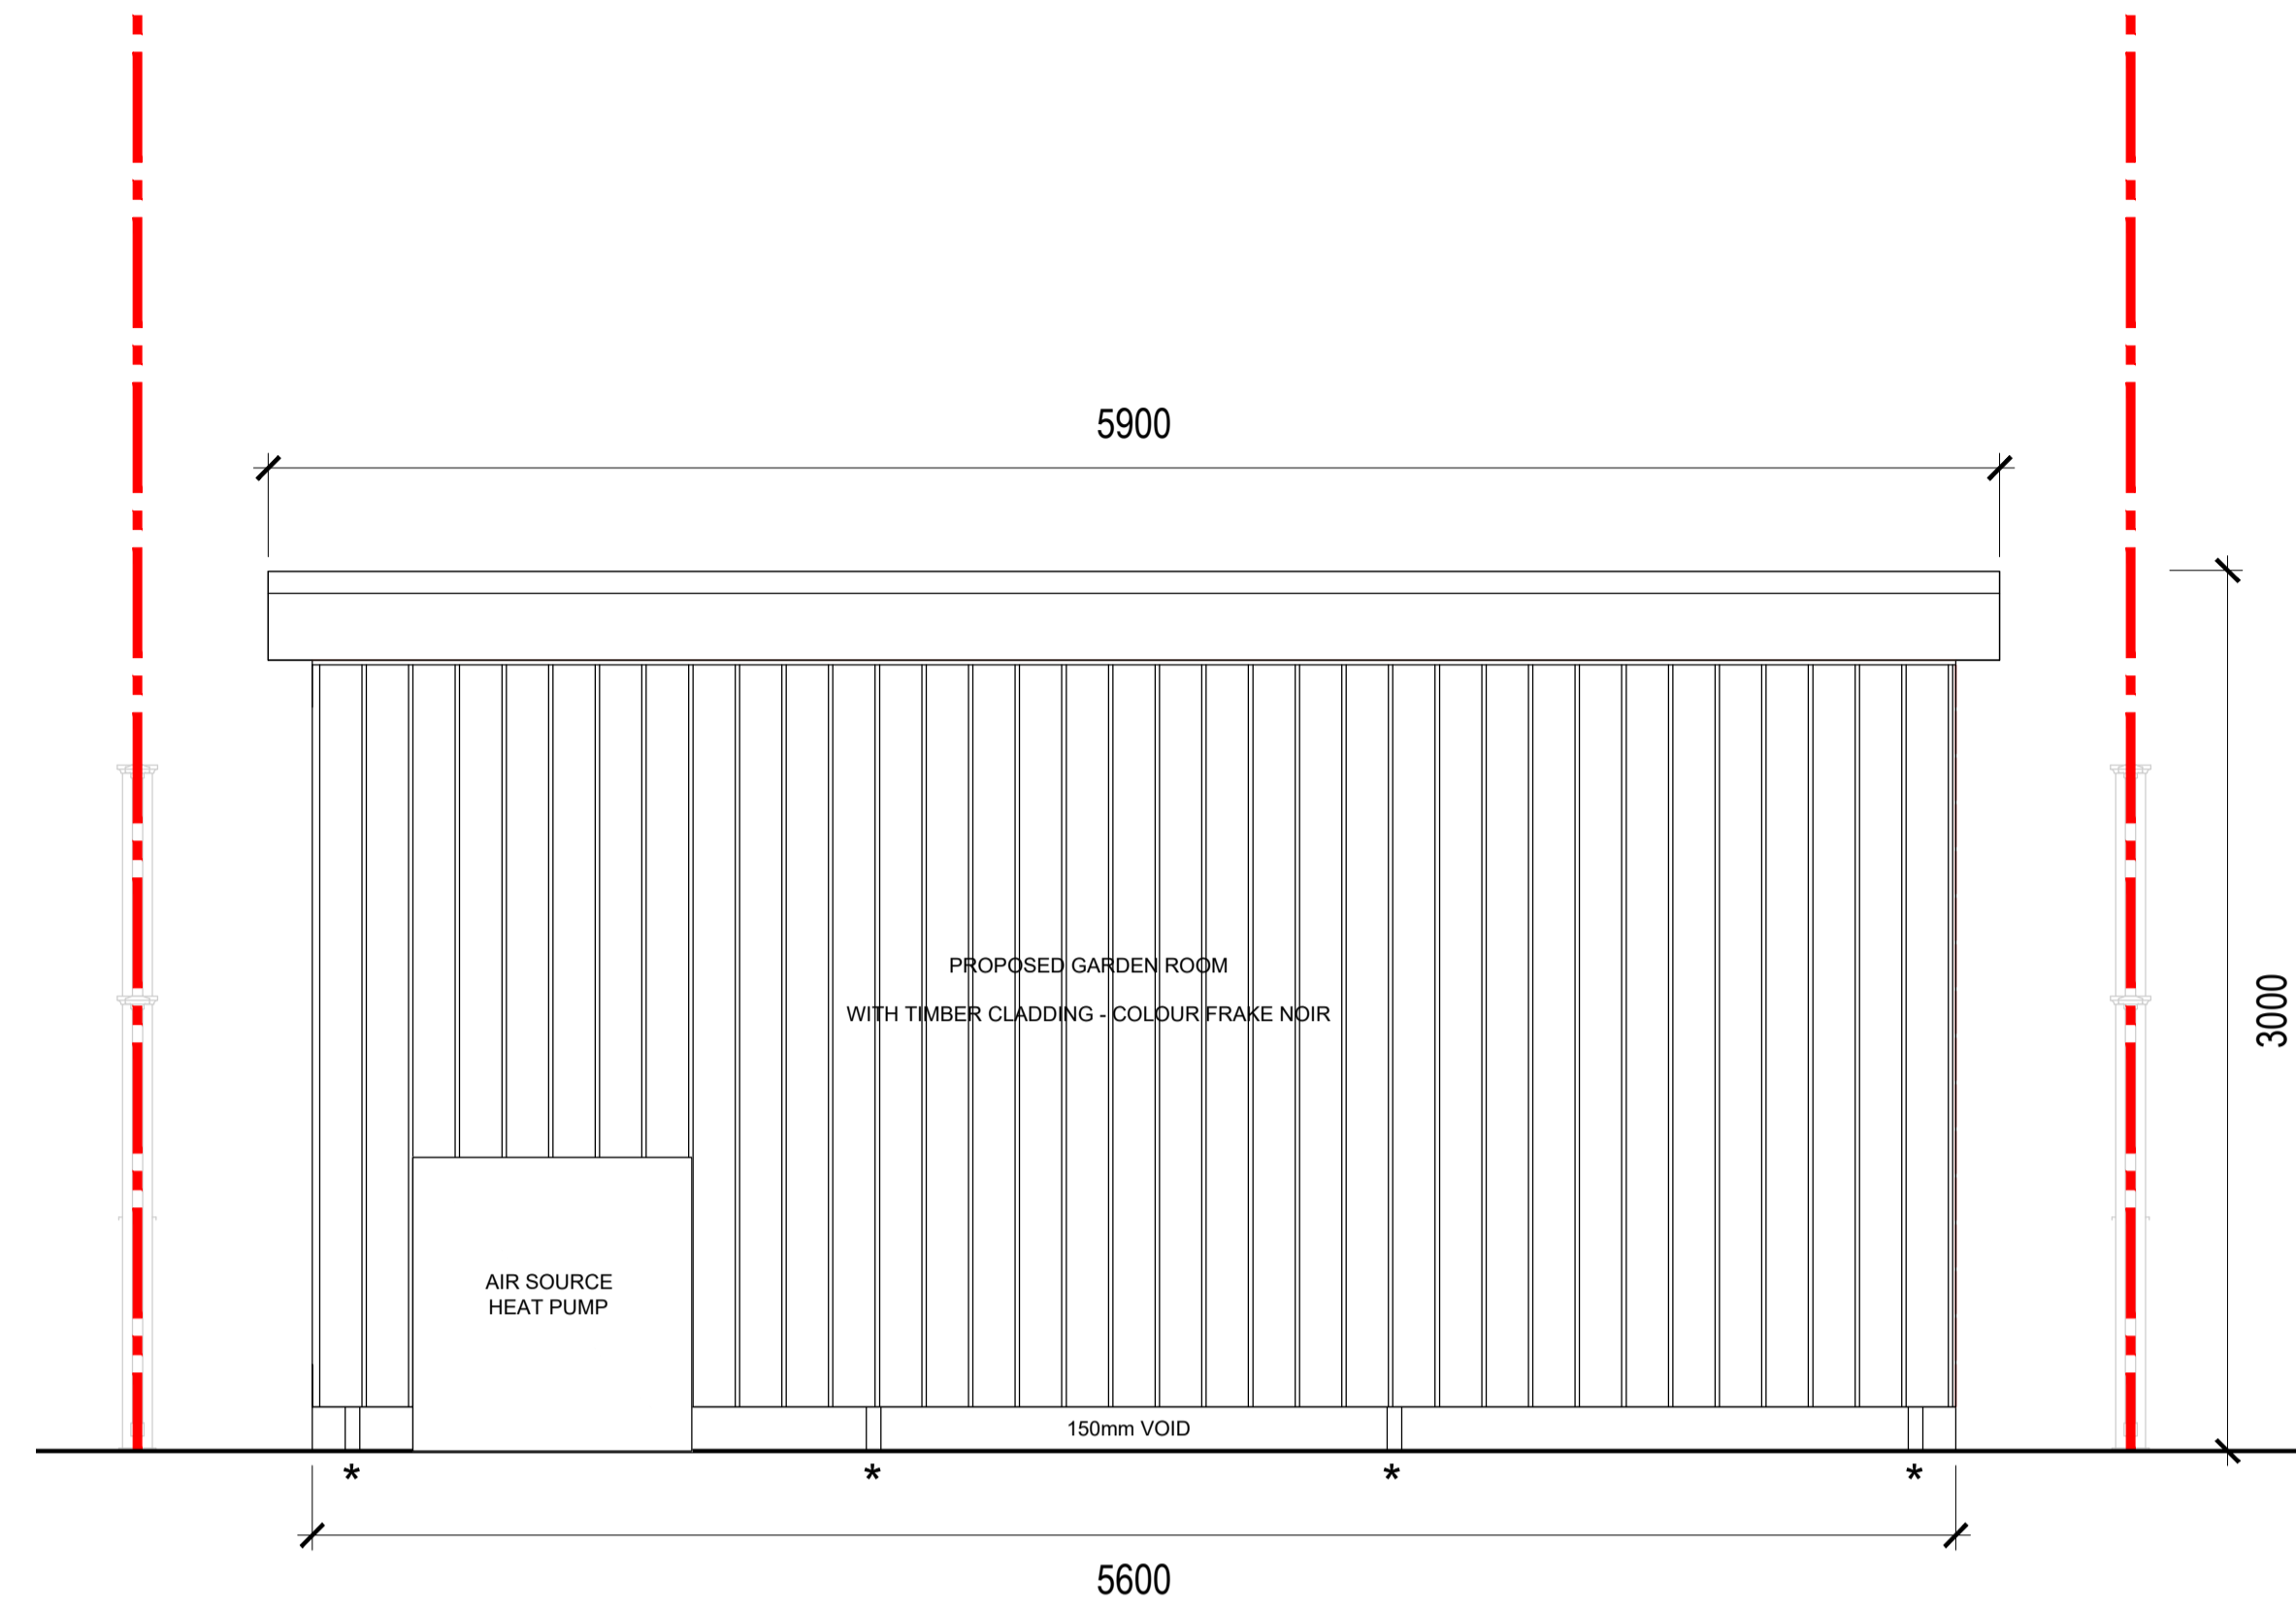

1 PROPOSED SOUTH ELEVATION
6349-PL
201

0 Scale 1:25 1m 2m


* GROUND SCREWS

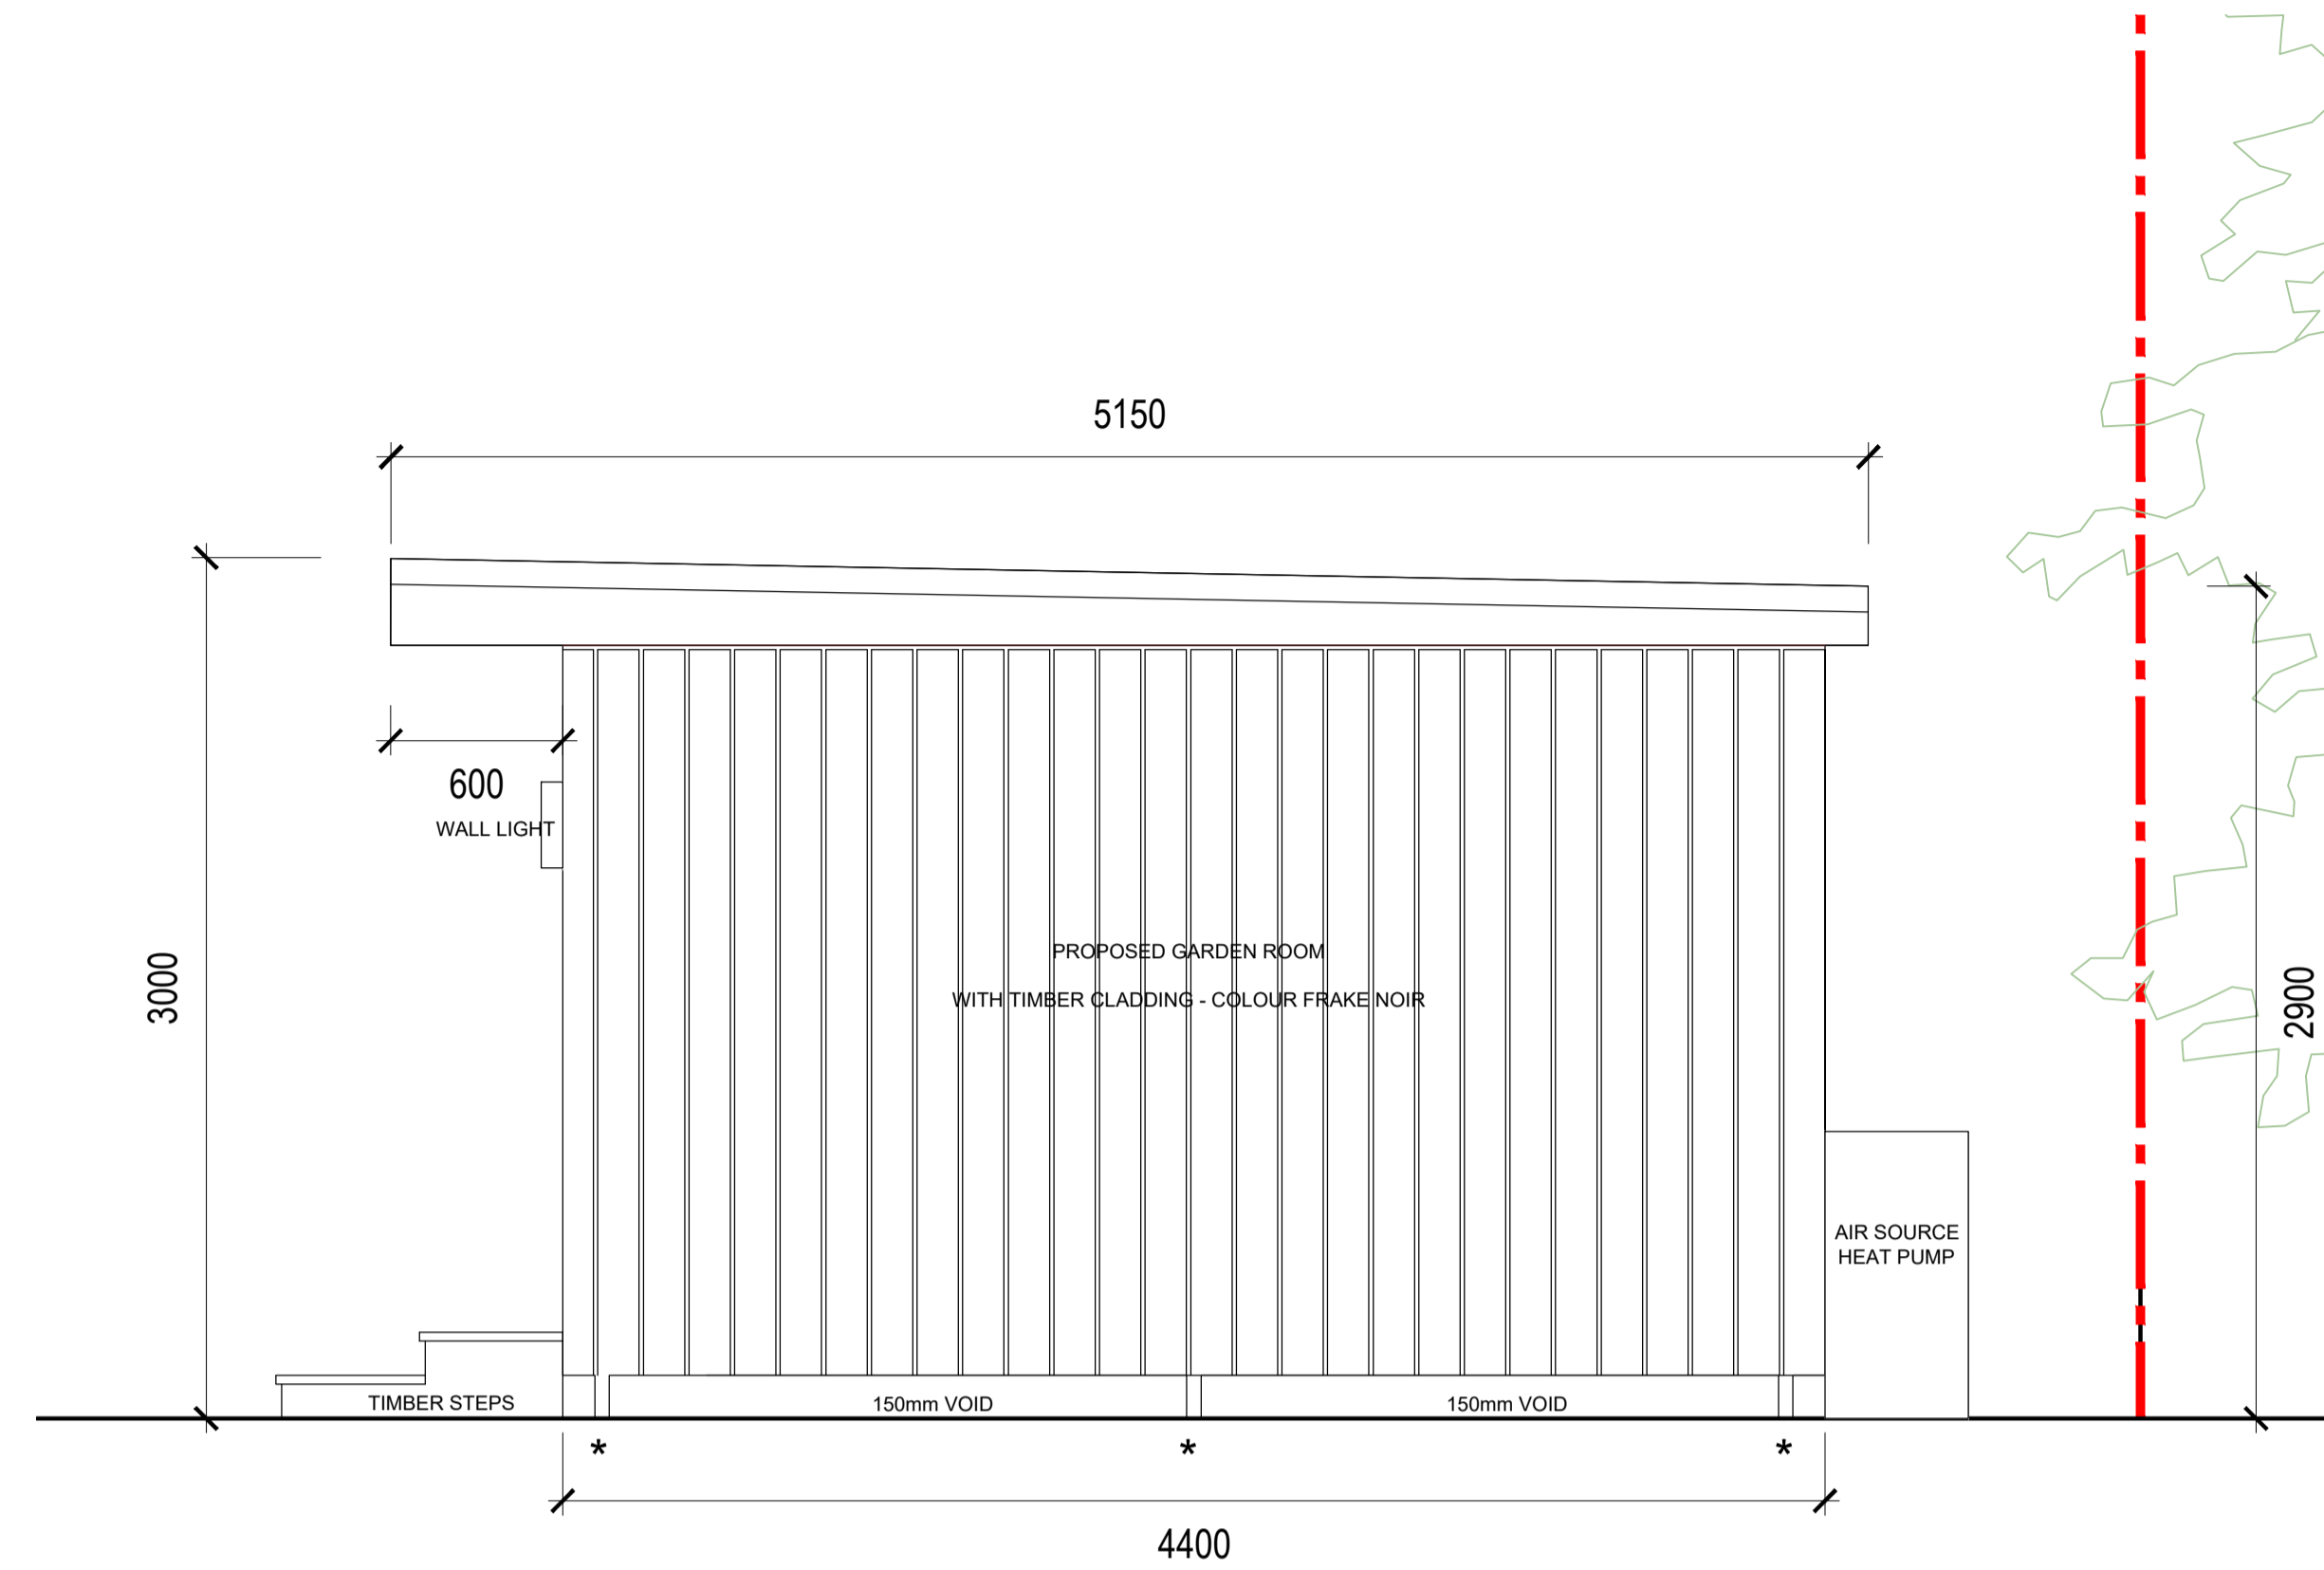

2 PROPOSED WEST ELEVATION
6349-PL
201

0 Scale 1:25 1m 2m


* GROUND SCREWS

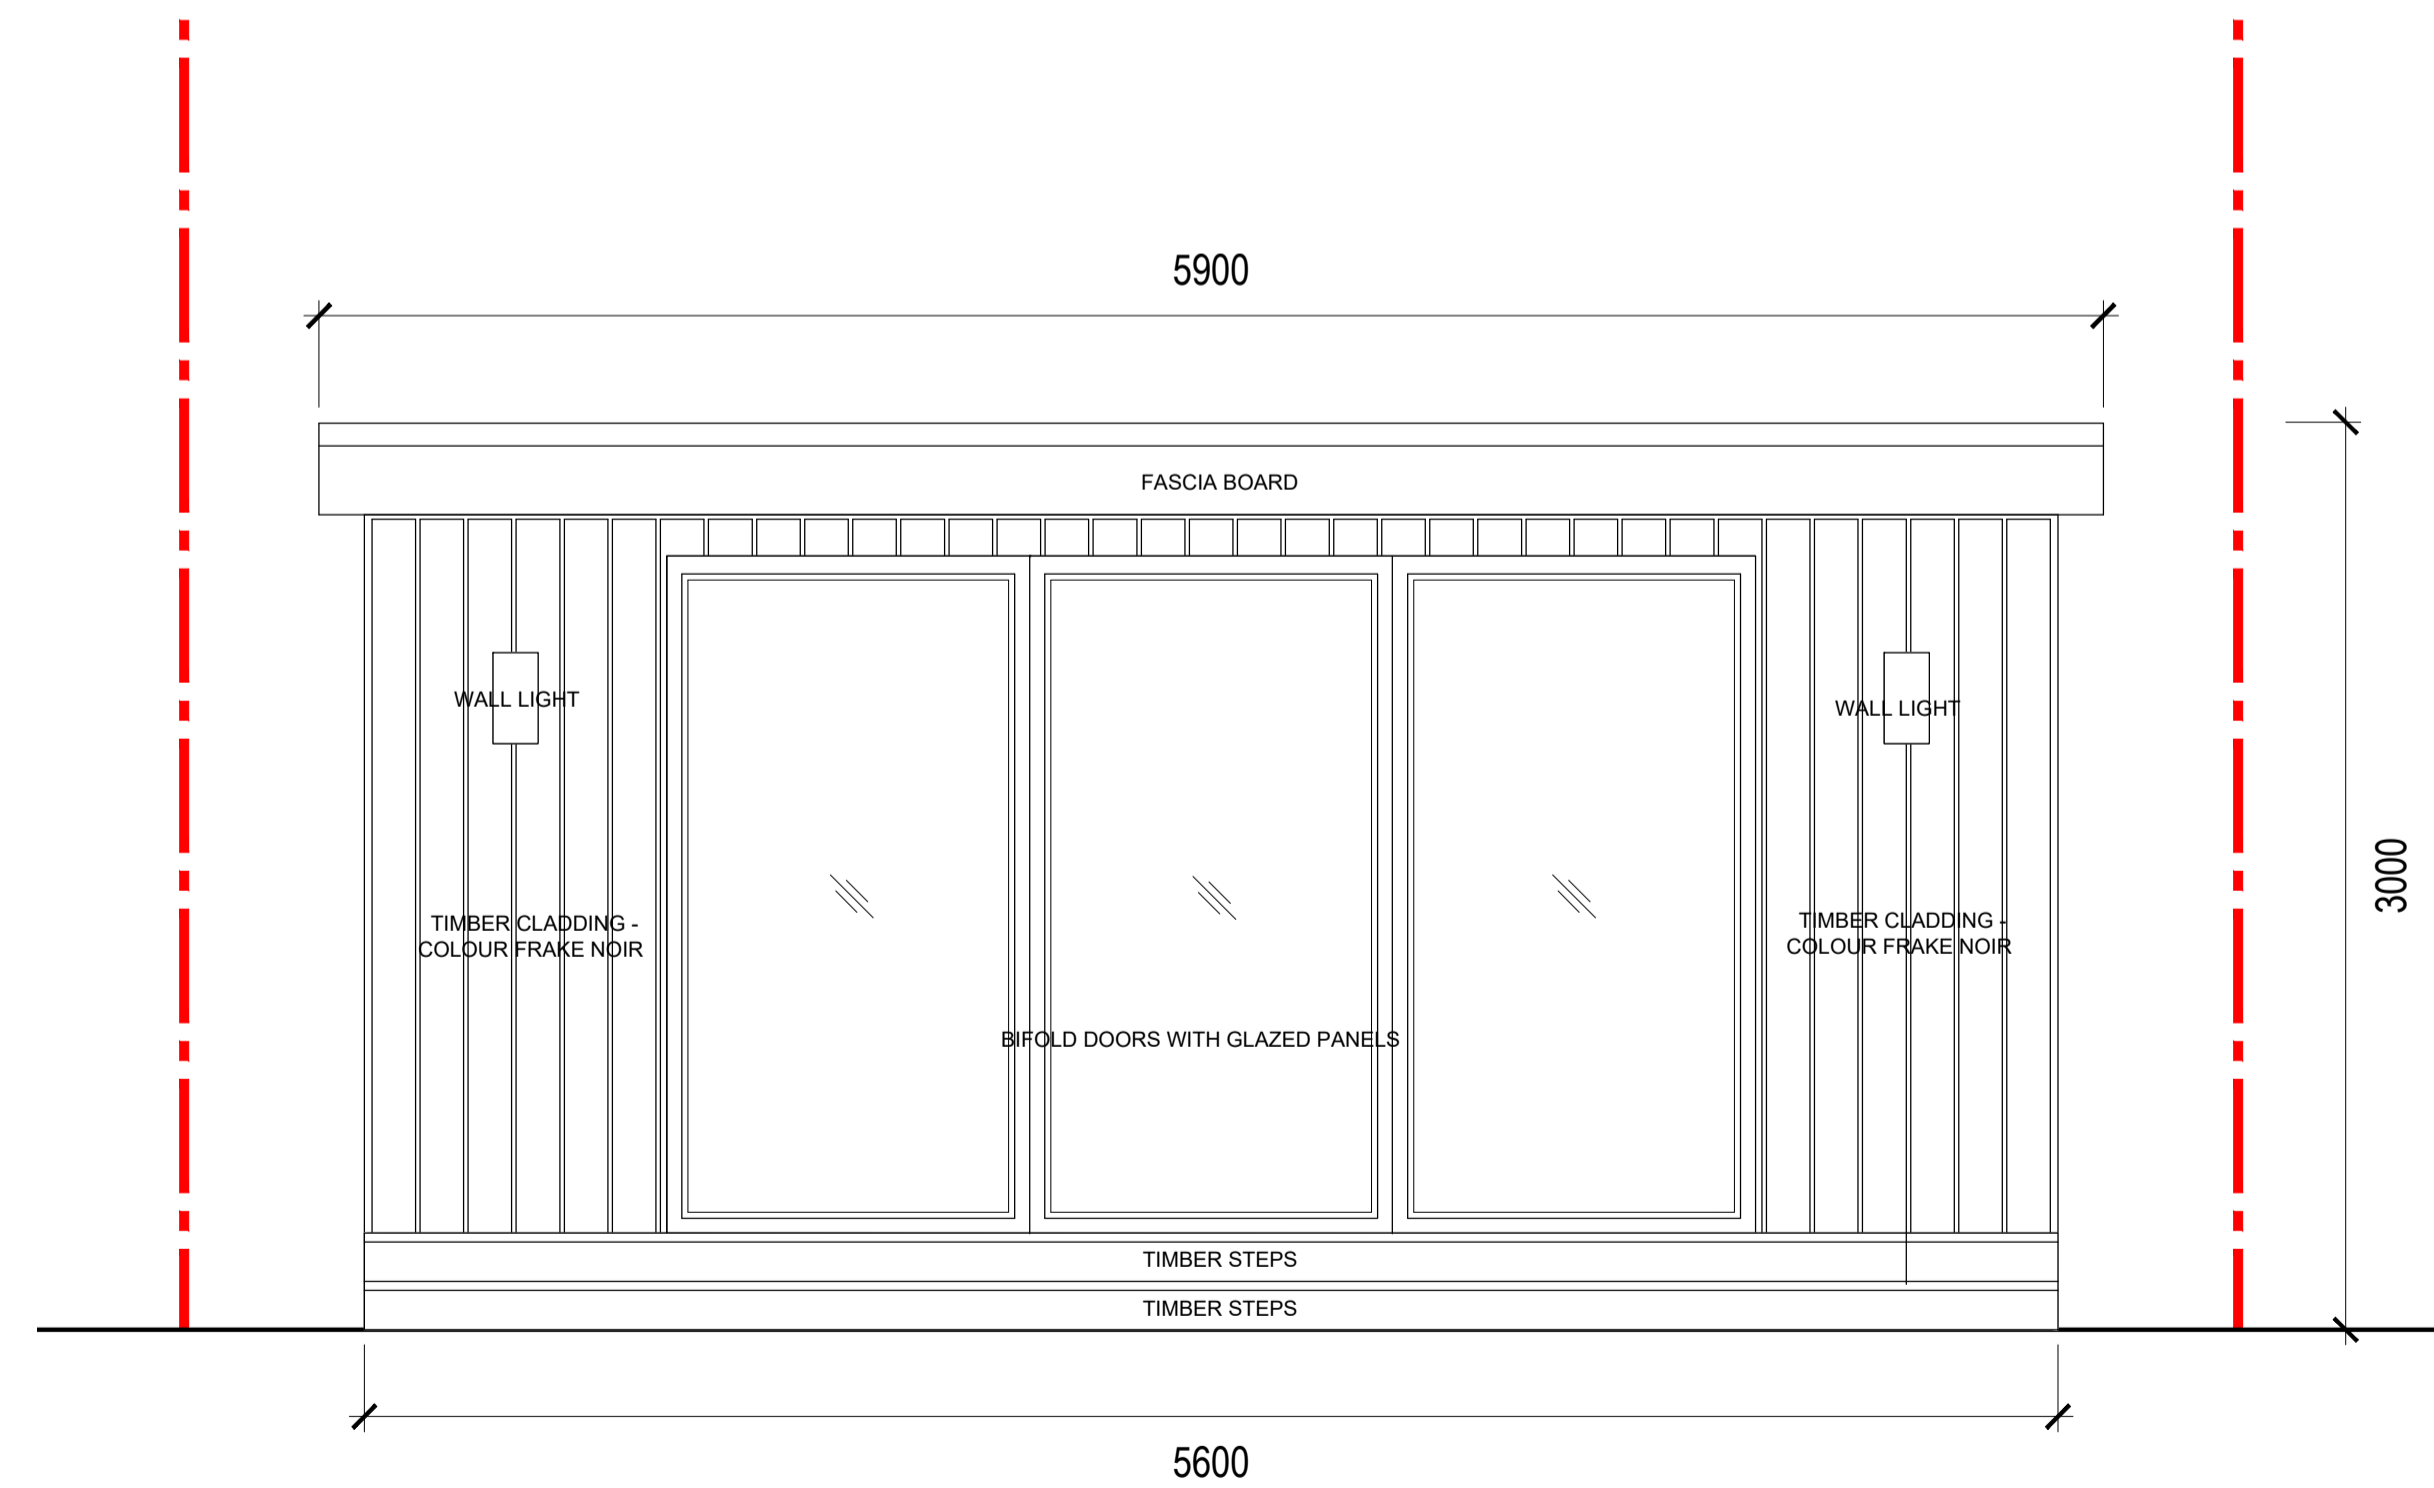

3 PROPOSED NORTH ELEVATION
6349-PL
201

0 Scale 1:25 1m 2m

* GROUND SCREWS

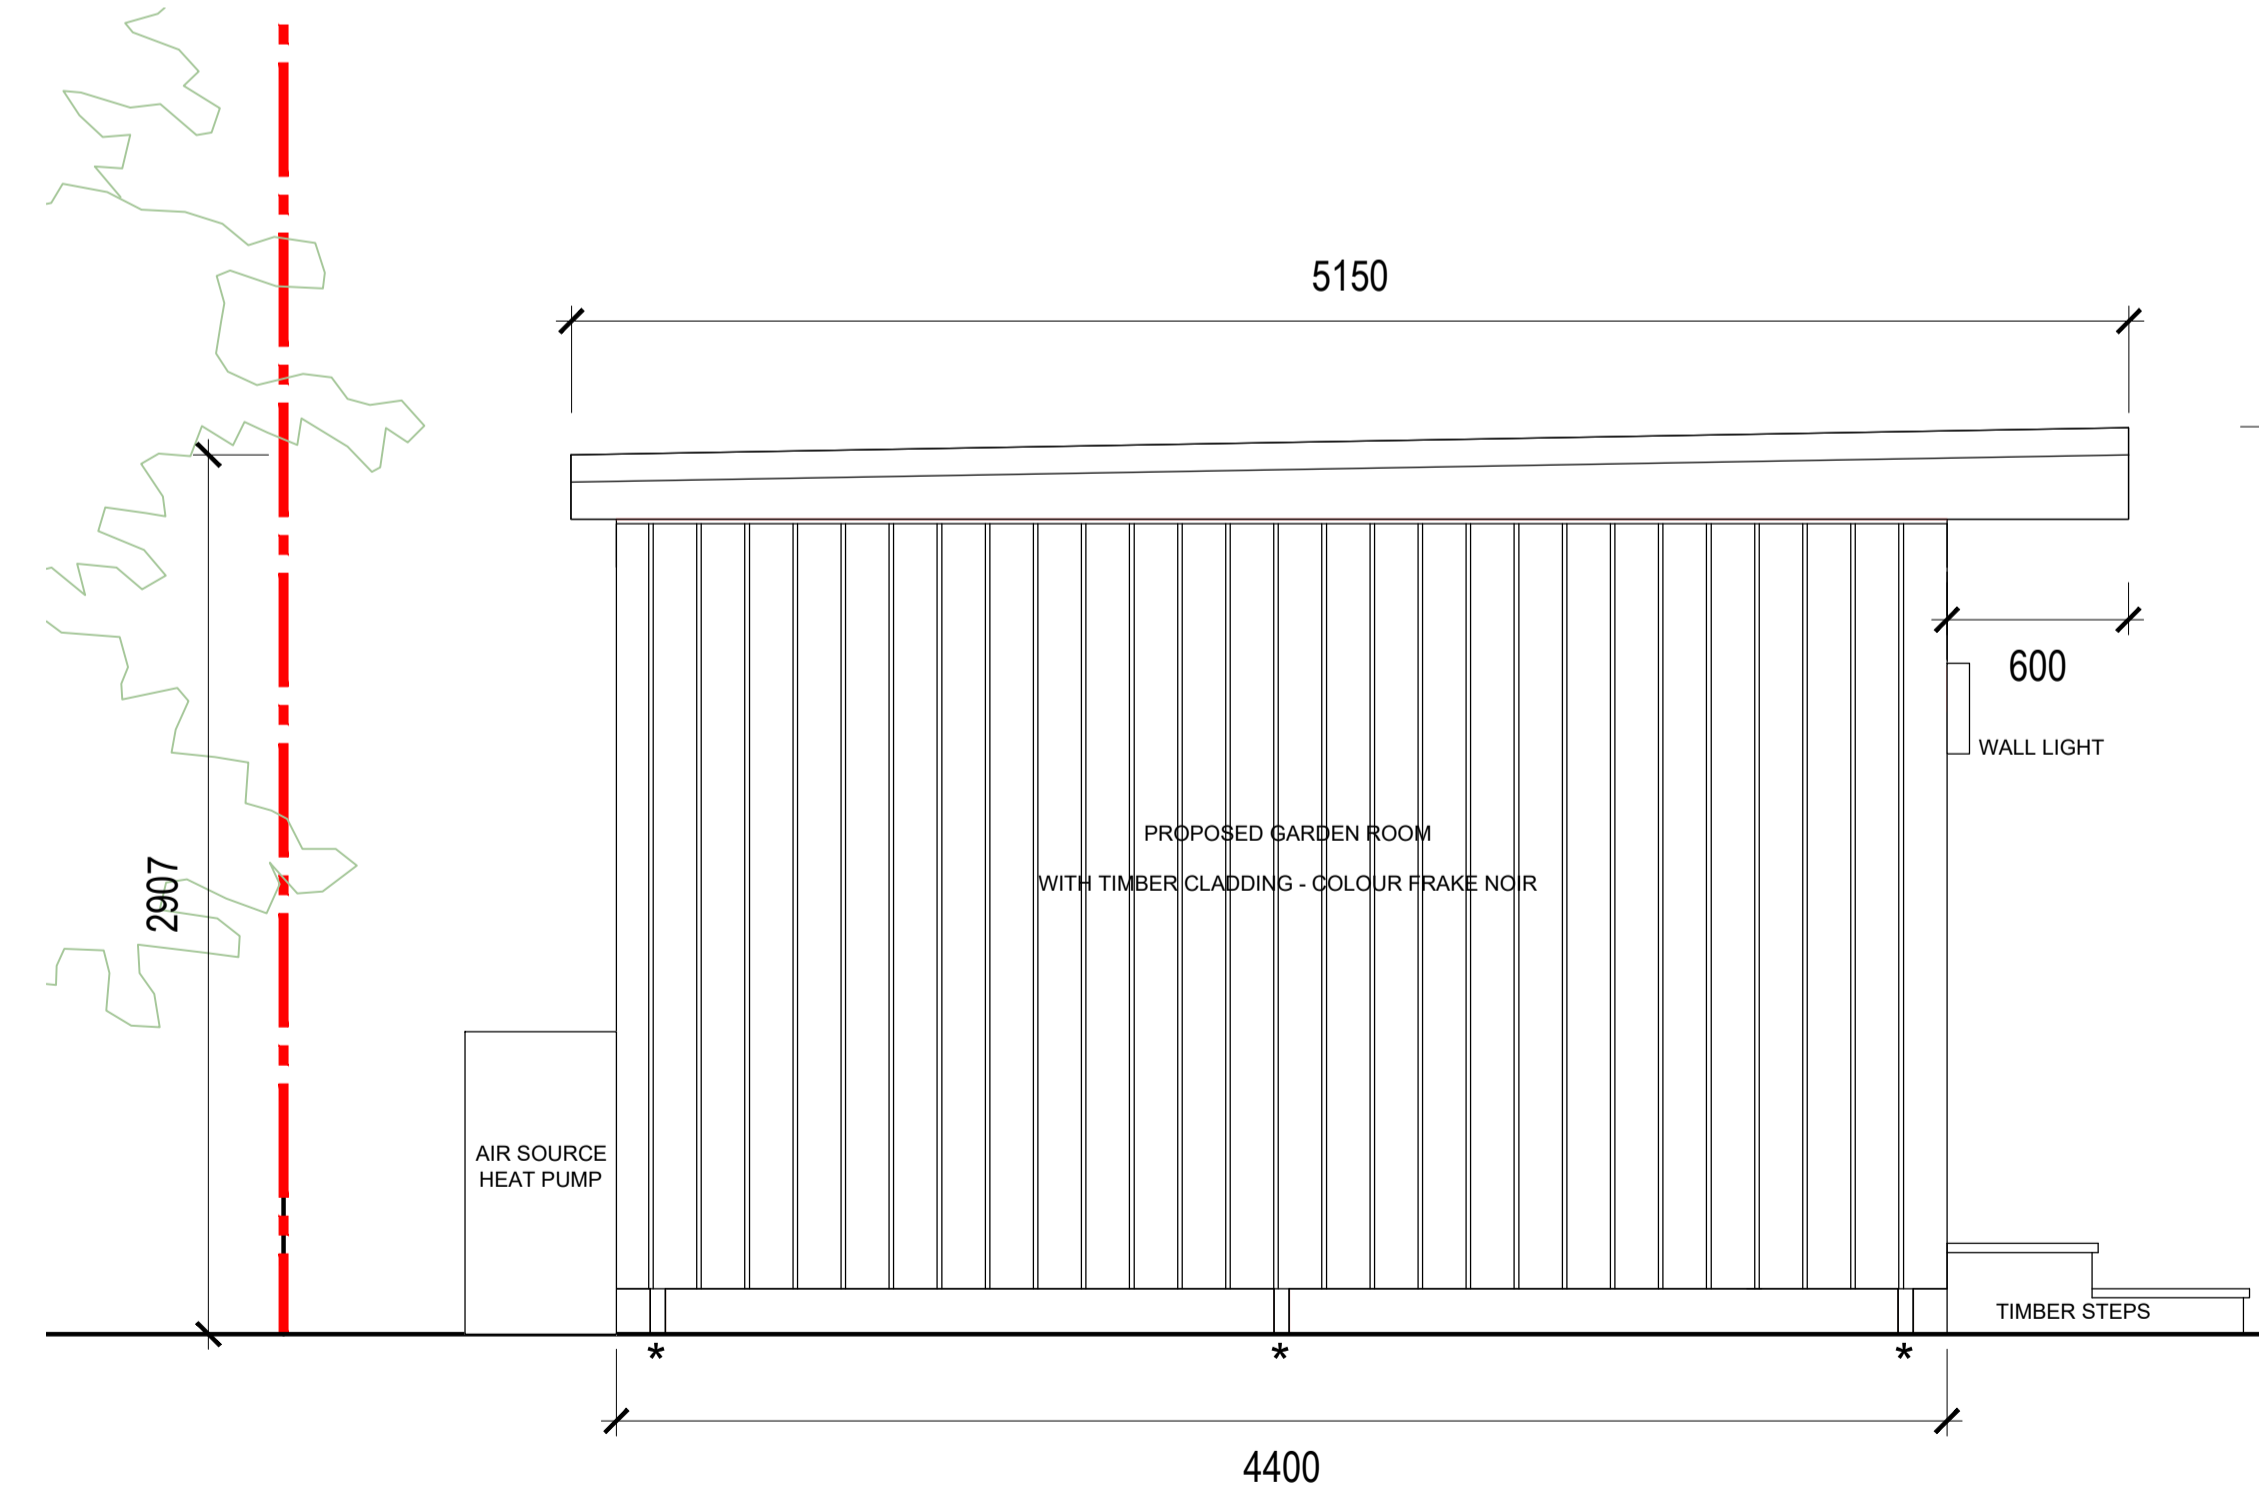

4 PROPOSED EAST ELEVATION
6349-PL
201

0 Scale 1:25 1m 2m

* GROUND SCREWS

PLANNING

All dimensions and levels to be checked on site by contractor prior to preparation of shop drawings and commencement of work on site.
This drawing and the copyrights and patents therein are the property of the Architect and may not be used or reproduced without consent.
This drawing is to be read in conjunction with all relevant consultants and/or specialist's drawings/documents and any discrepancies or variations are to be notified to the Architect before the affected work commences.
All works on site are to be carried out fully in accordance with current CDM regulations and recommendations, current Building Regulations, British Standards and Codes of Practice as appropriate.

Project
27 THE AVENUE
NORTHWOOD
HA6 2NJ

Drawing
GARDEN ROOM
ELEVATIONS

SEABROOK
ARCHITECTS
CHARTERED ARCHITECTS
Link House, St Mary's Way, Chesham, Bucks HP5 1HR
Tel: 01494 778918
e-mail: gsp@gsparchitects.co.uk

Drawn By	DM	Date	FEB 2026
Checked By	.	Date	.
Approved By	.	Scale	1:25 @ A1
Drawing No.	6349 PL 201	Rev.	B