


Amendments/Notes

Rev.	Detail	By	Date



1 PROPOSED SITE SECTION AA
6349-PL-301

0 Scale 1:100 5m 10m

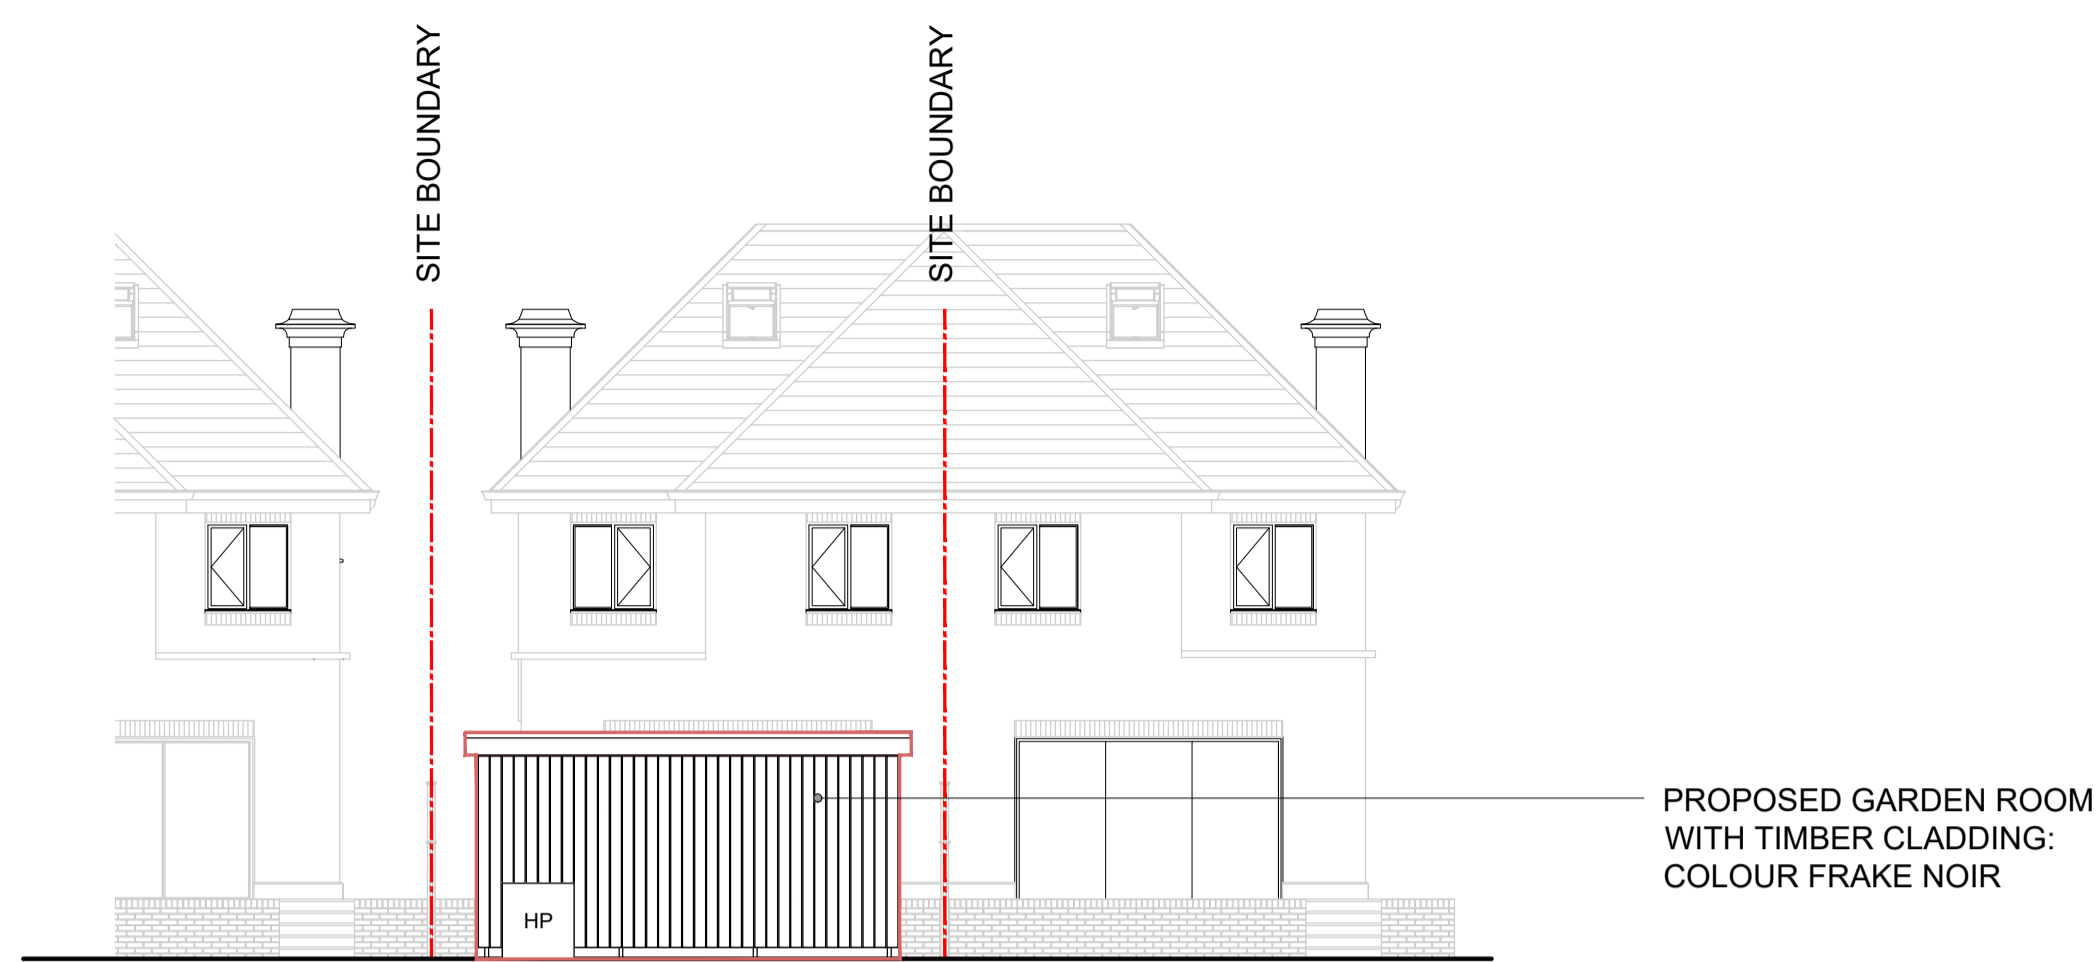

2 PROPOSED SITE SECTION BB
6349-PL-301

0 Scale 1:100 5m 10m



SECTION LINE KEY



LEGEND

- PROPOSED GARDEN ROOM WITH TIMBER CLADDING: COLOUR FRAKE NOIR
- - - SITE BOUNDARY
- HP AIR SOURCE HEAT PUMP

PLANNING


All dimensions and levels to be checked on site by contractor prior to preparation of shop drawings and commencement of work on site.
This drawing and the copyrights and patents therein are the property of the Architect and may not be used or reproduced without consent.
This drawing is to be read in conjunction with all relevant consultants and/or specialist's drawings/documents and any discrepancies or variations are to be notified to the Architect before the affected work commences.
All works on site are to be carried out fully in accordance with current CDM regulations and recommendations, current Building Regulations, British Standards and Codes of Practice as appropriate.

Project
**27 THE AVENUE
NORTHWOOD
HA6 2NJ**

Drawing
PROPOSED SITE PLAN


**SEABROOK
ARCHITECTS**
CHARTERED ARCHITECTS
Link House, St Mary's Way, Chesham, Bucks HP5 1HR
Tel: 01494 778918
e-mail: gsp@gsparchitects.co.uk

Drawn By	DM	Date	FEB 2026
Checked By	.	Date	.
Approved By	.	Scale	1:100 @ A1
Drawing No.	6349-PL-301	Rev.	B

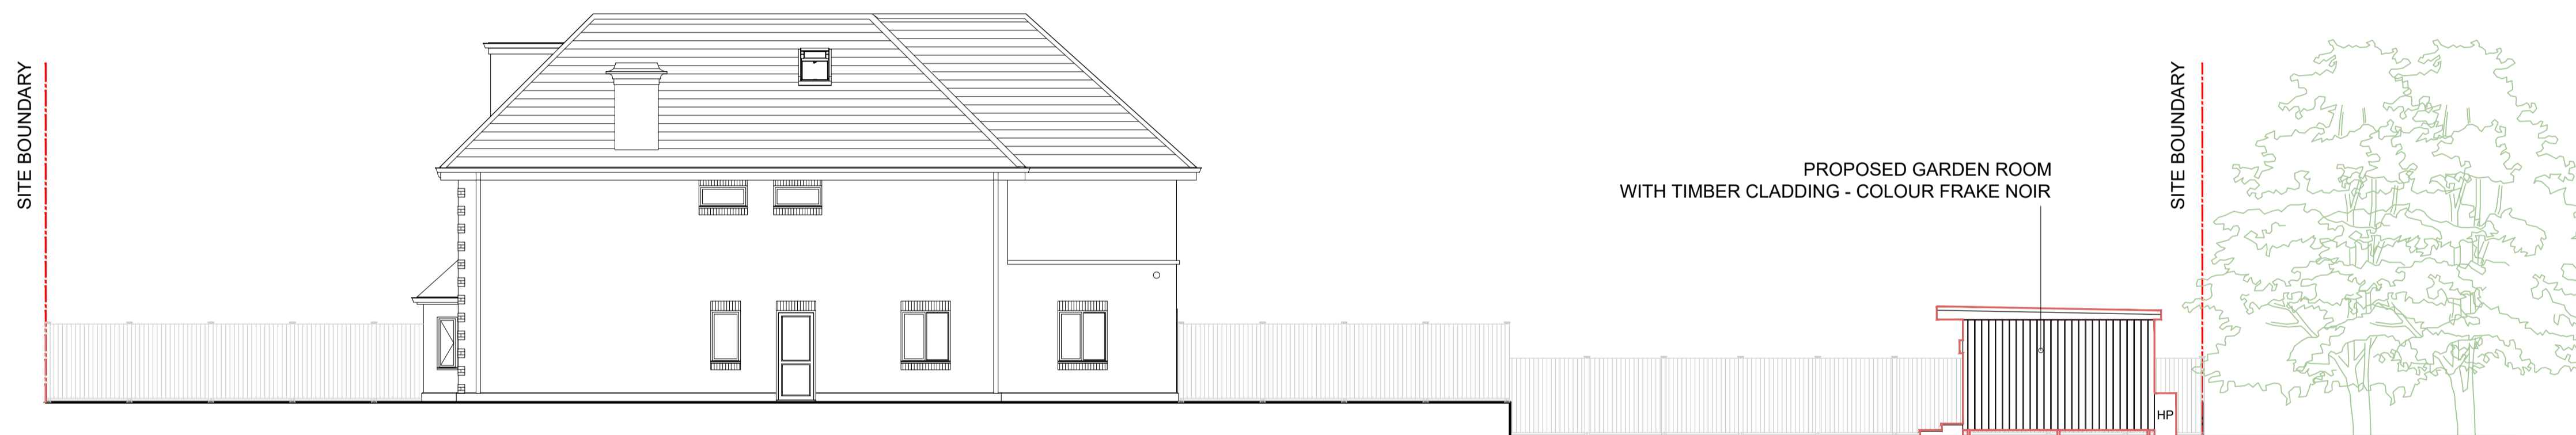

3 PROPOSED SITE SECTION CC
6349-PL-301

0 Scale 1:100 5m 10m

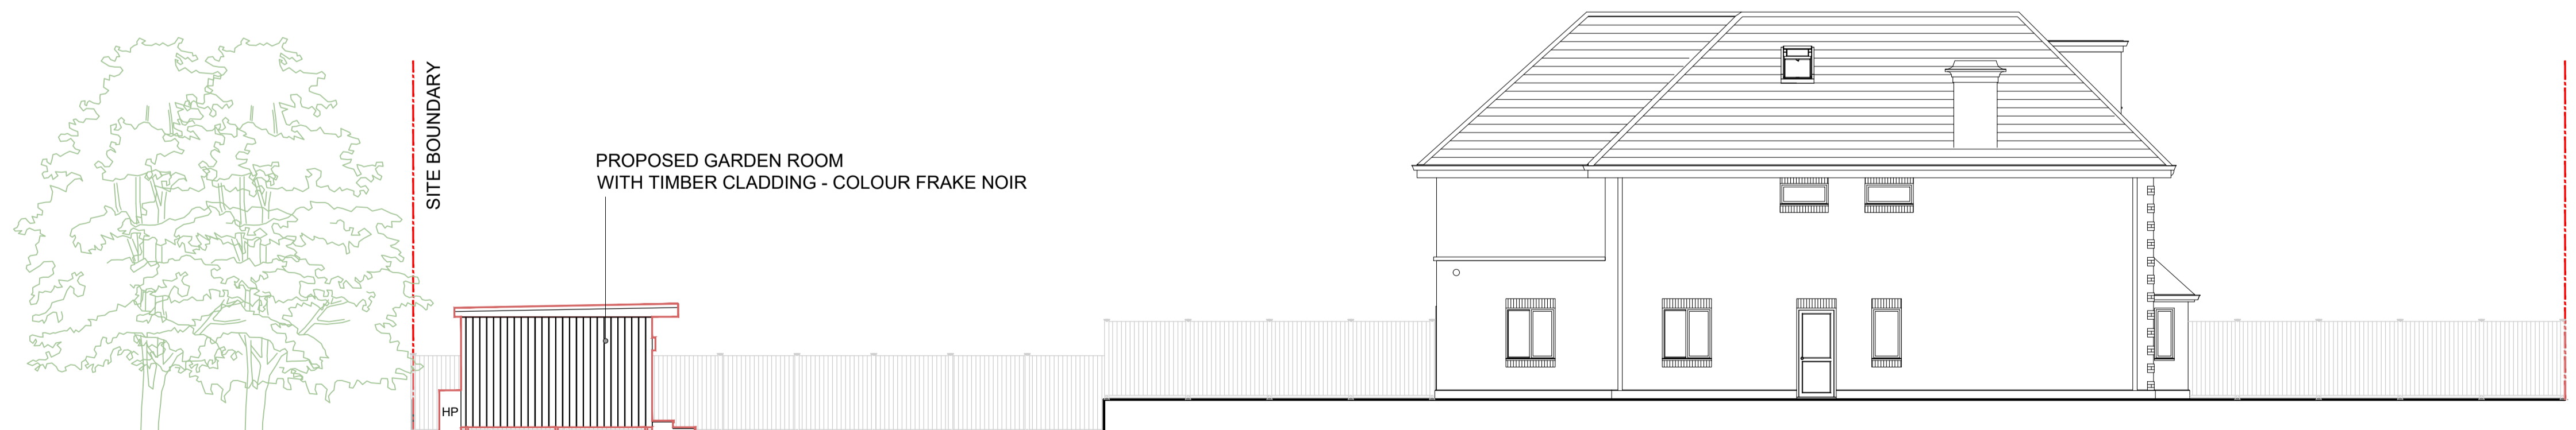

4 PROPOSED SITE SECTION DD
6349-PL-301

0 Scale 1:100 5m 10m