

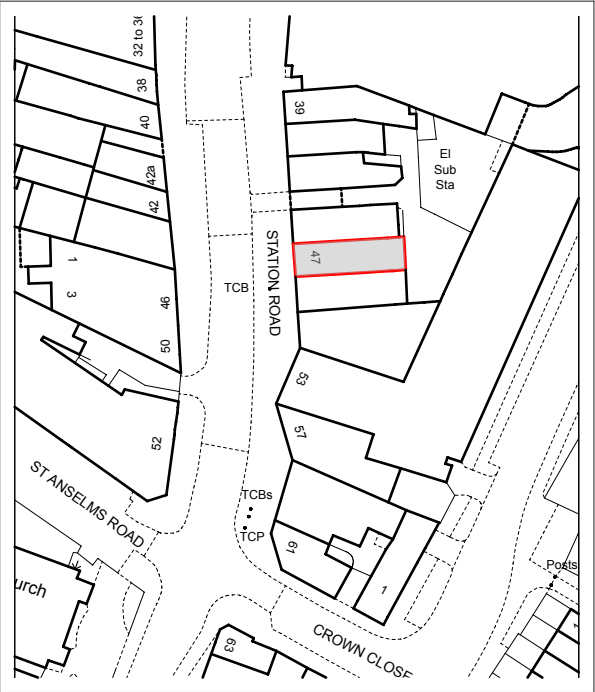


- Notes:
1. All dimensions in centimetre unless otherwise specified.
 2. The contractor to check all dimensions, angles, drain runs and conditions on site before works commencement. Any discrepancies report immediately to the engineer.
 3. Condition of all existing structural elements, with particular attention to existing bearing walls to be used for the proposed development, to be checked by the contractor before works commencement.
 4. Drawings to be read in conjunction with relative structural calculations, details and specification.
 5. Do not scale from drawings. Dimensions are indicative only.
 6. Contractor and client to be aware of Construction & Design Management (CDM) duties.

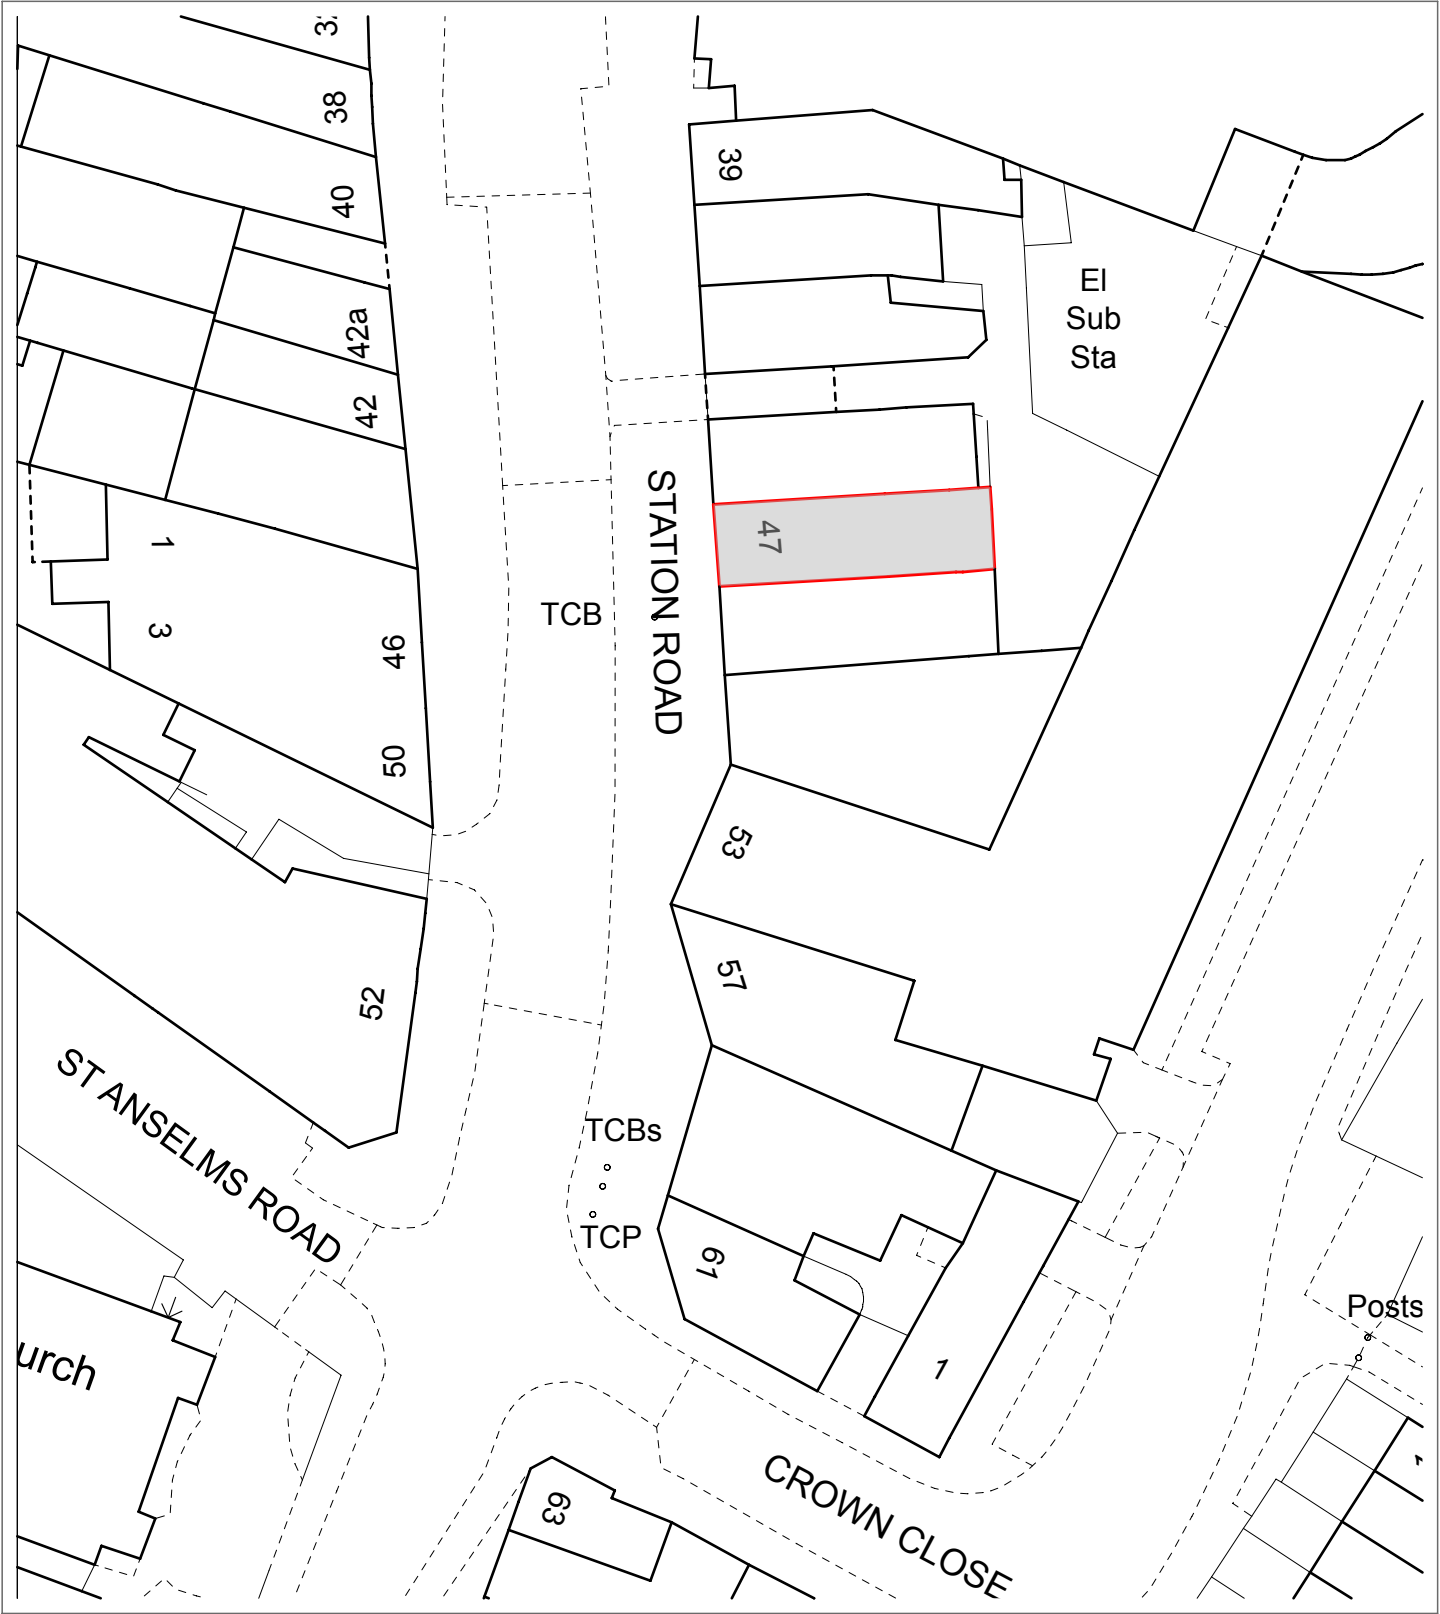

SITE LOCATION PLAN1:1250

0 10 20 30 40 50m SCALE 1:1250

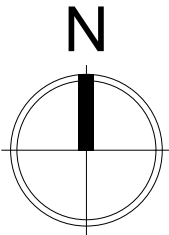

SITE PLAN EXISTING 1:500

KEY SITE BOUNDARY

0 10 20 30 40 50m SCALE 1:500



www.a0designstudio.com
email:info@a0design.com
phone: 07900195752
124 City Road
London, EC1V 2NX

Client
CAPITAL CORE LTD
Address
47A STATION ROAD, HAYES,
UB3 4BE

Job Title
FLAT CONVERSION AND REAR
DORMER
Drawing Title
SITE PLAN

Drawn by Date Checked by Date
ZL 27/01/2026 IK 27/01/2026
Scale
1:1250, 1:500@A3
Drawing Status
PLANNING

REVISION HISTORY		CODE	DATE
Drawing number	Revision		
26001 PLN 01	0		

© Crown copyright 2017. Supplied by mapserve.co.uk a licensed Ordnance Survey partner number 100053143
Reproduction in whole or part is prohibited without the prior permission of Ordnance Survey