
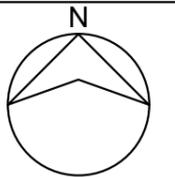


WINGFIELD WAY

88

92

96

 

PROPERTY ADDRESS:
92 WINGFIELD WAY, RUISLIP
HA4 6RQ - HH

PROJECT TITLE:
PROPOSED REAR EXTENSION,
PORCH & INTERNAL ALTERATIONS


SHEET TITLE:
LOCATION AND SITE PLAN

DATE: 22 February 2026


REVISION: RV00

SCALE: 1:200/1:1250 @A3

PAGE NO: PL01

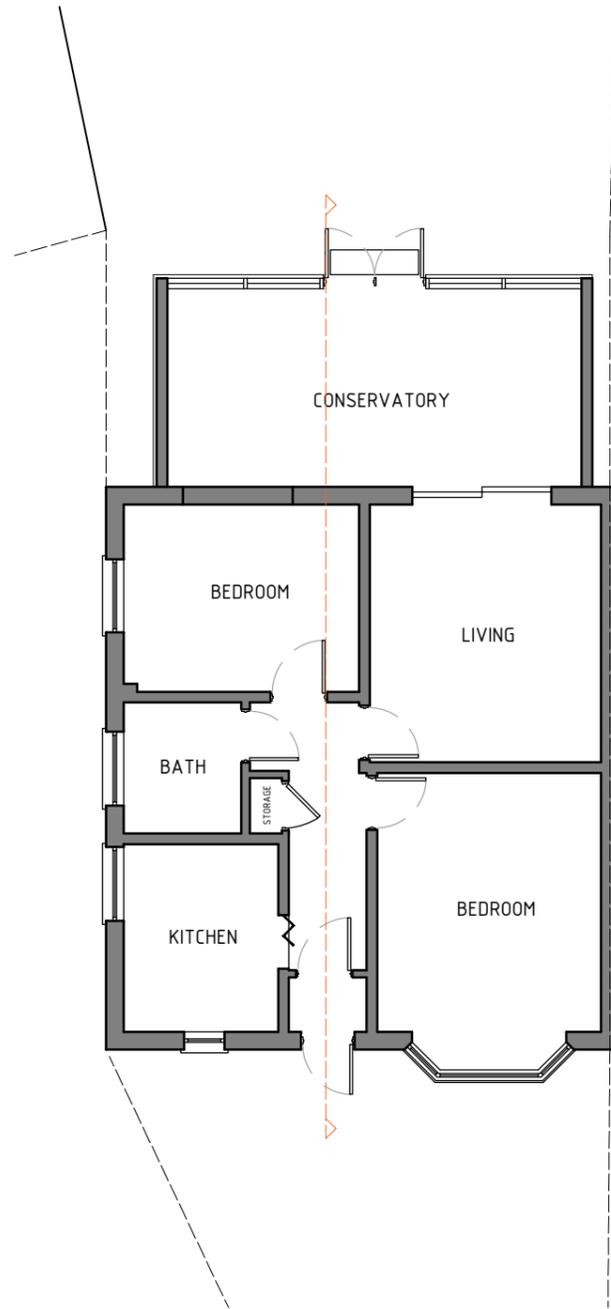

1/ Existing Ground Floor Plan, Scale 1:100

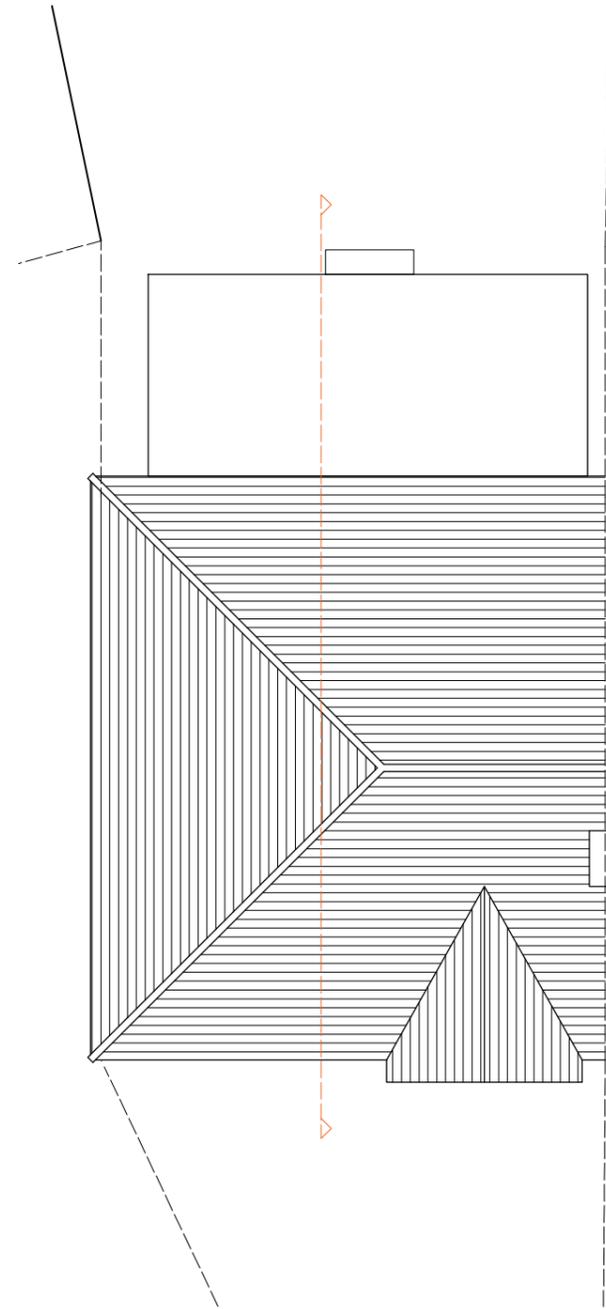

2/ Existing Roof Plan, Scale 1:100



PROPERTY ADDRESS:
92 WINGFIELD WAY, RUISLIP
HA4 6RQ - HH

PROJECT TITLE:
PROPOSED REAR EXTENSION,
PORCH & INTERNAL ALTERATIONS


SHEET TITLE:
EXISTING FLOOR PLANS

DATE: 22 February 2026


REVISION: RV00

SCALE: 1:100 @A3


PAGE NO: PL02

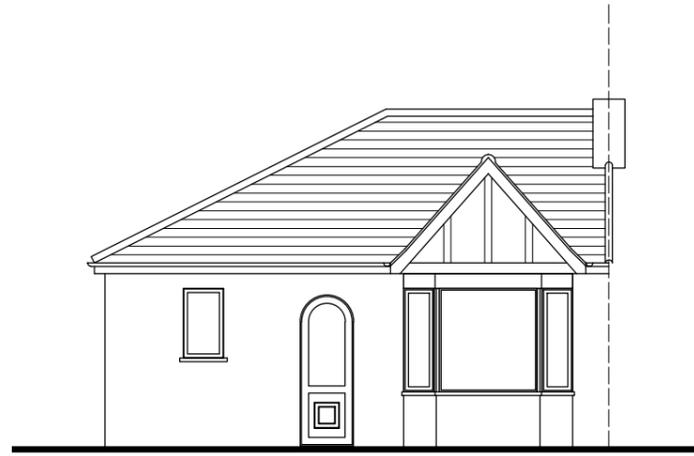


1/ Existing Front Elevation, Scale 1:100

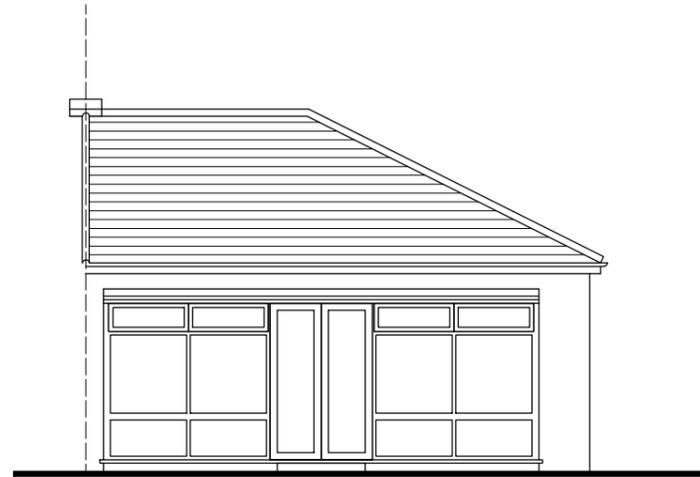

2/ Existing Rear Elevation, Scale 1:100

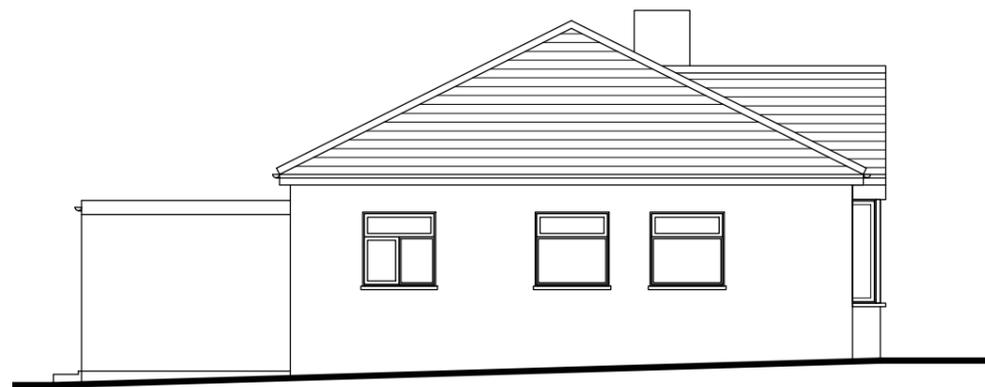

3/ Existing Side Elevation, Scale 1:100

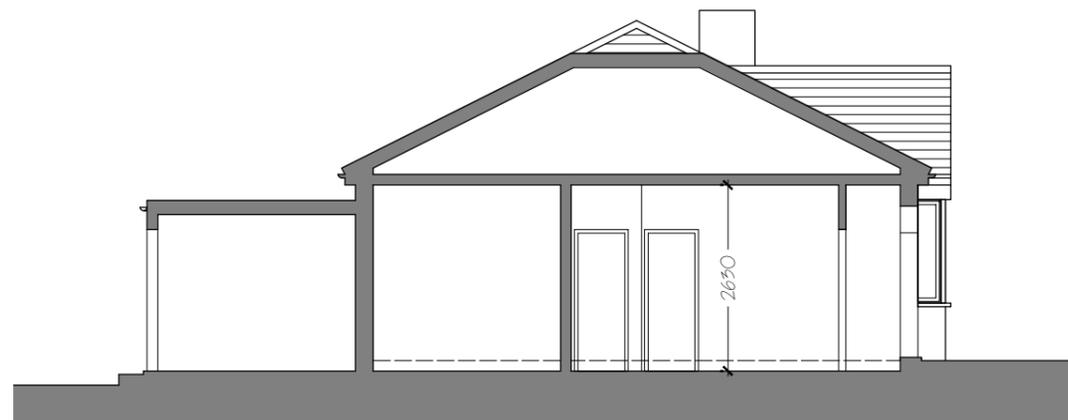

4/ Existing Section, Scale 1:100



PROPERTY ADDRESS:

92 WINGFIELD WAY, RUISLIP
HA4 6RQ - HH

PROJECT TITLE:

PROPOSED REAR EXTENSION,
PORCH & INTERNAL ALTERATIONS

SHEET TITLE:


EXISTING ELEVATIONS & SECTION

DATE: 22 February 2026


REVISION: RV00

SCALE: 1:100 @A3

PAGE NO: PL03

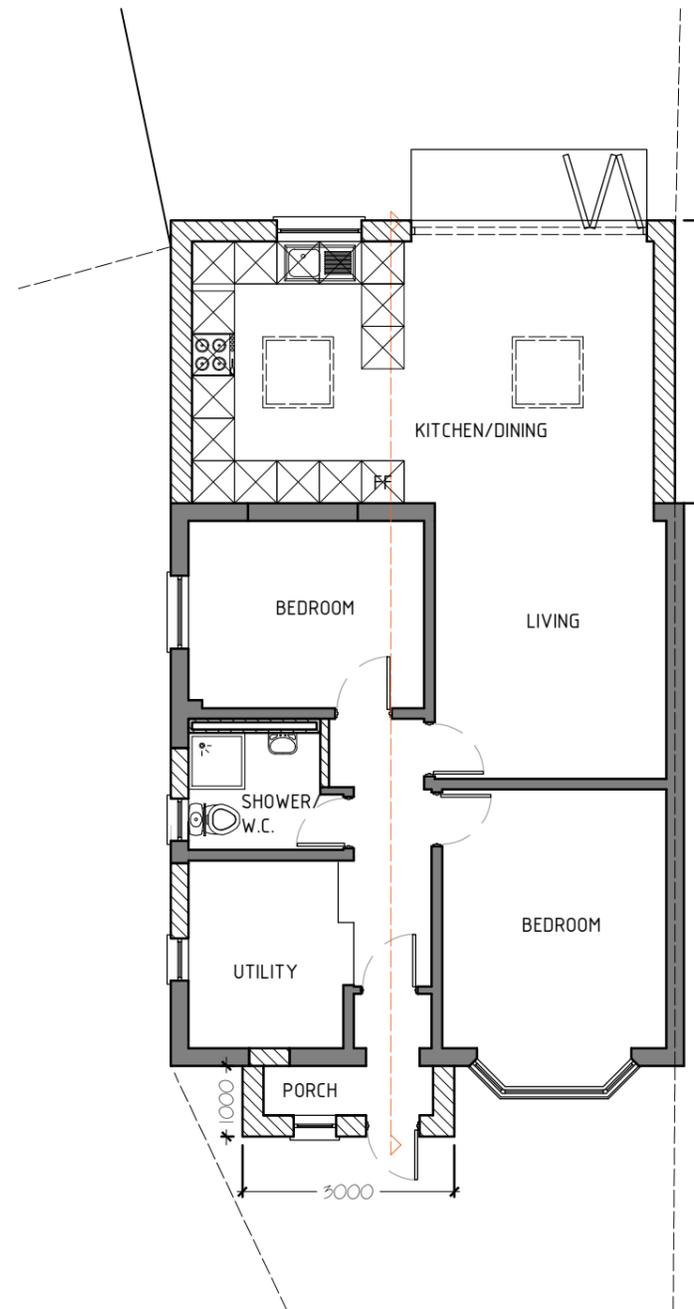

1/ Proposed Ground Floor Plan, Scale 1:100

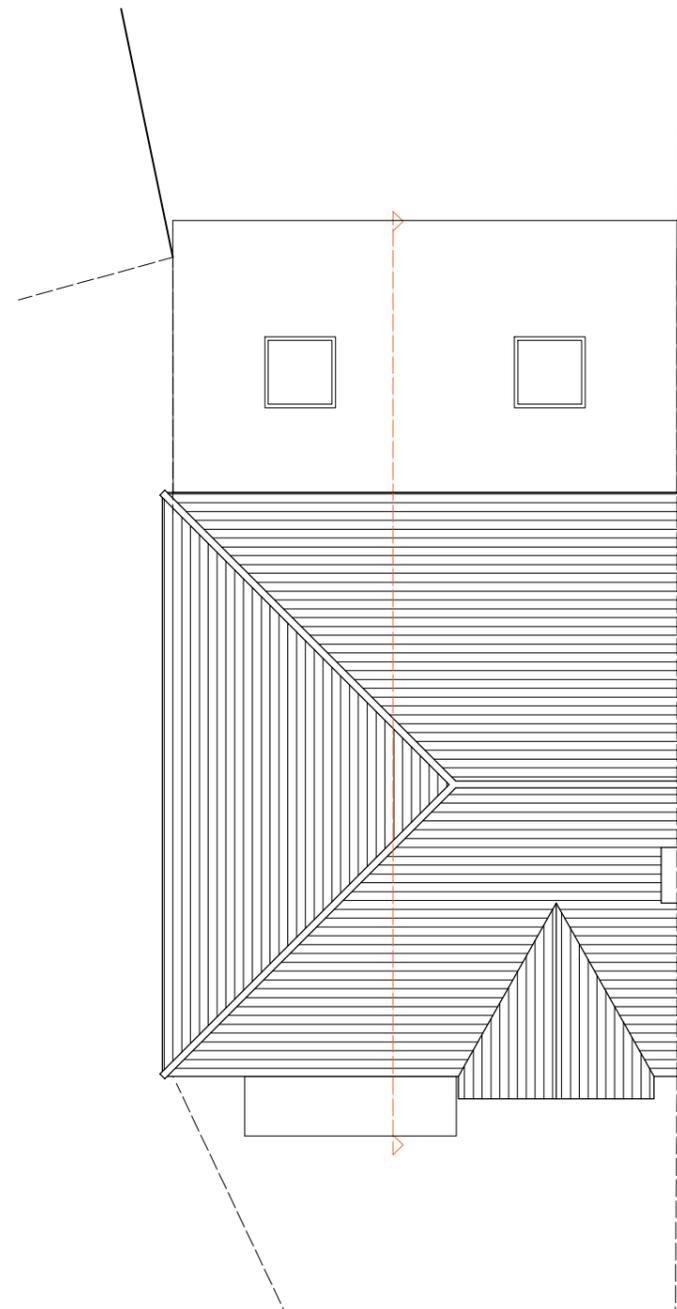

2/ Proposed Roof Plan, Scale 1:100



PROPERTY ADDRESS:
92 WINGFIELD WAY, RUISLIP
HA4 6RQ - HH

PROJECT TITLE:
PROPOSED REAR EXTENSION,
PORCH & INTERNAL ALTERATIONS


SHEET TITLE:
PROPOSED FLOOR PLANS

DATE: 22 February 2026


REVISION: RV00

SCALE: 1:100 @A3


PAGE NO: PL04

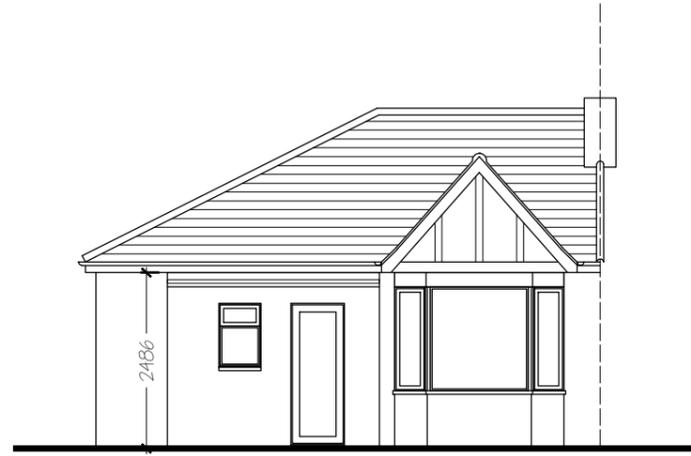


1/ Proposed Front Elevation, Scale 1:100

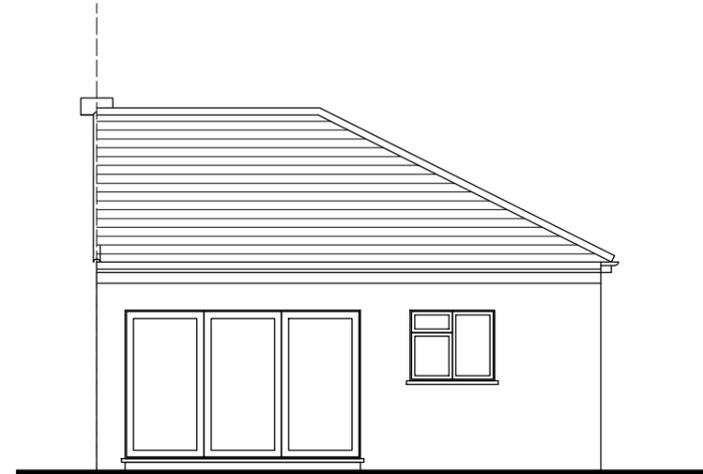

2/ Proposed Rear Elevation, Scale 1:100

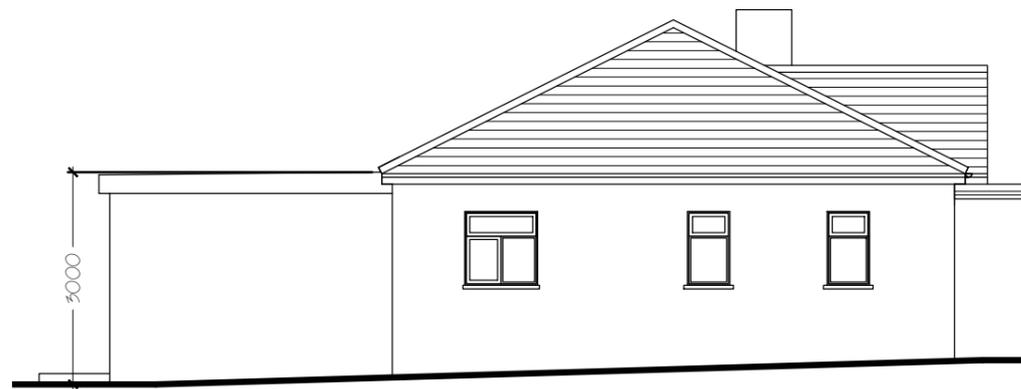

3/ Proposed Side Elevation, Scale 1:100

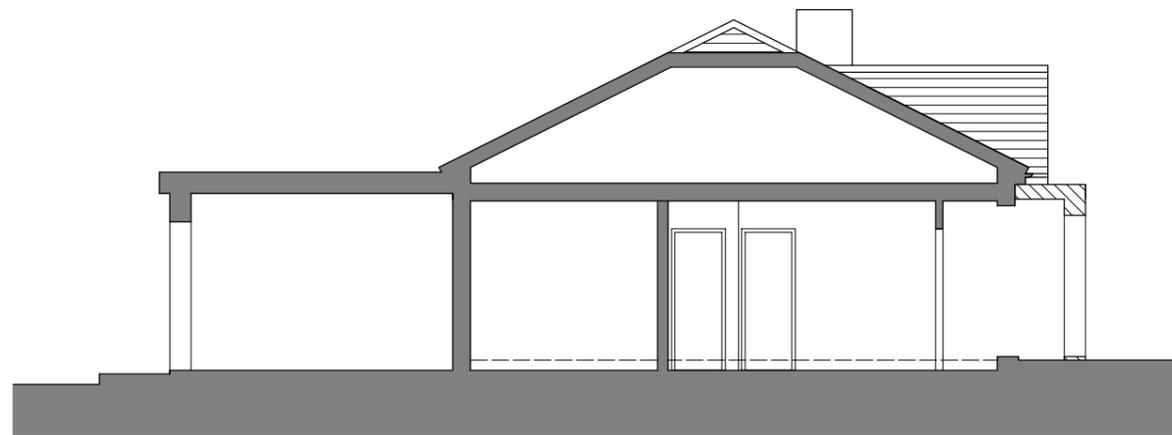

4/ Proposed Section, Scale 1:100



PROPERTY ADDRESS:

92 WINGFIELD WAY, RUISLIP
HA4 6RQ - HH

PROJECT TITLE:

PROPOSED REAR EXTENSION &
LOFT CONVERSION

SHEET TITLE:

PROPOSED ELEVATIONS

DATE: 22 February 2026

REVISION: RV00

SCALE: 1:100 @A3

PAGE NO: PL05