
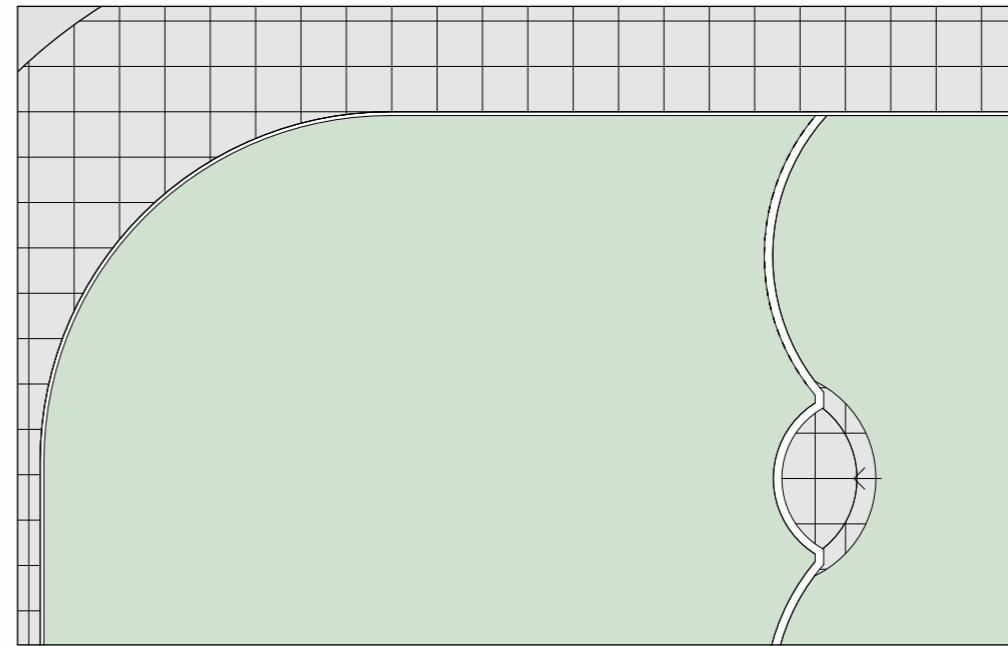




Pre-existing ground floor plan

SCALE 1:100

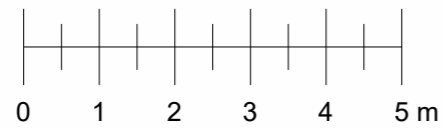



Pre-existing roof plan

SCALE 1:100

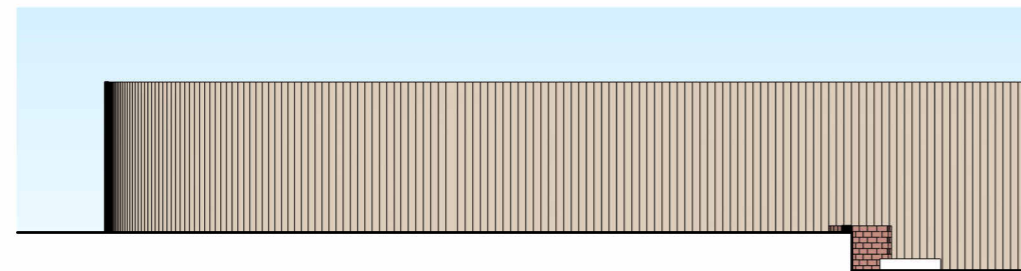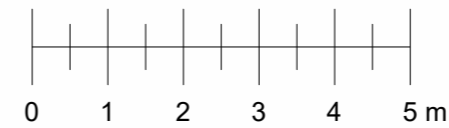



Pre-existing front elevation

SCALE 1:100

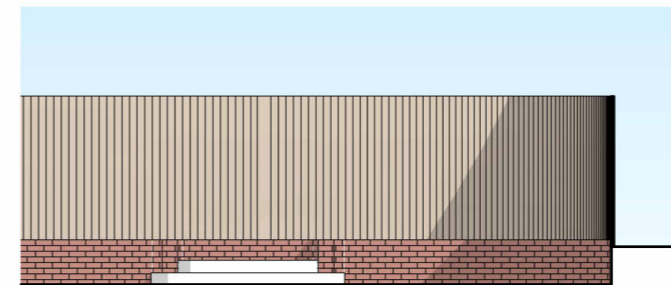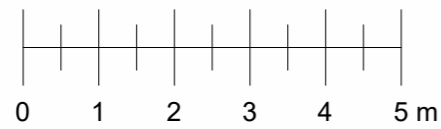



Pre-existing side elevation

SCALE 1:100

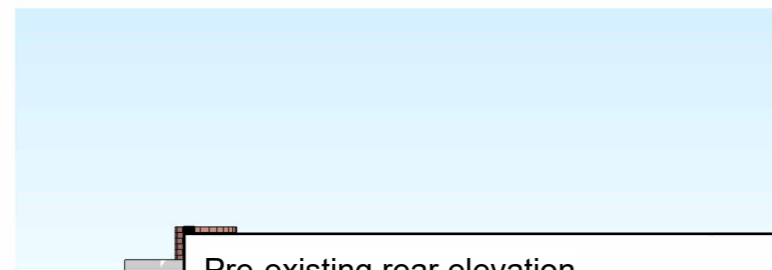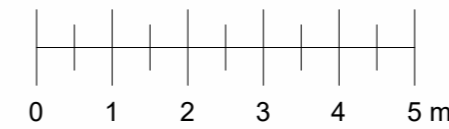

Pre-existing rear elevation

SCALE 1:100

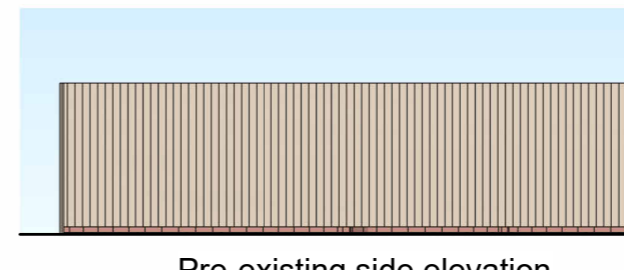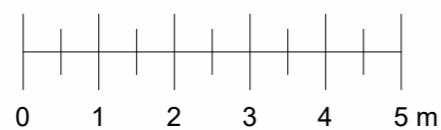

Pre-existing side elevation

SCALE 1:100



Rev	Description	Date

**Notes**

- All dimensions to be checked on site prior to construction.
- Drawings for planning purposes only. Not to be used for construction.

**DRAWING TITLE**

Pre-existing floor plans and elevations

**CLIENT**

Ian Mills

**PROJECT ADDRESS**

159 West End Road, Ruislip, HA4 6LA

**SCALE**

1 : 100 at A3

**DRAWN BY**

AB

**DATE**

February 2026

**CHECKED BY**

DD

**DRAWING NO.**

159WER - P-02