



West Elevation

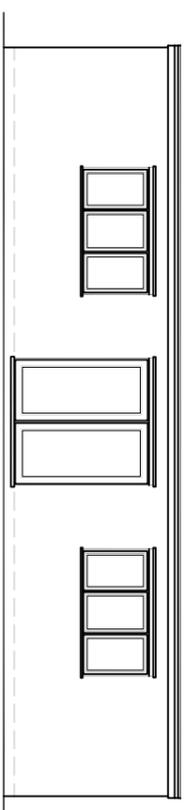


North Elevation

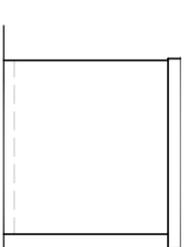


East Elevation



South Elevation

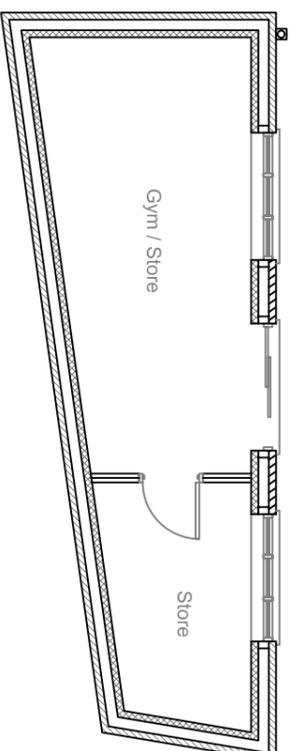

Floor Plan

 

Scale 1 to 100

rev: \_\_\_\_\_  
These drawings should be approved by local Authority

No dimensions to be scaled from this drawing. All dimensions to be checked on site. This drawing is copyright and should not be reproduced without permission of the Architects.

client: **S. Singh**

project: **12 North Avenue**  
**Hayes**  
**UB3 2JE**

drawing: \_\_\_\_\_

**Proposed Elevations**  
**Floor & Roof Plans**

scale: 1:100      date: Feb 2026      drawn: \_\_\_\_\_

**02 / 05**      rev: \_\_\_\_\_