



PROPOSED FRONT ELEVATION

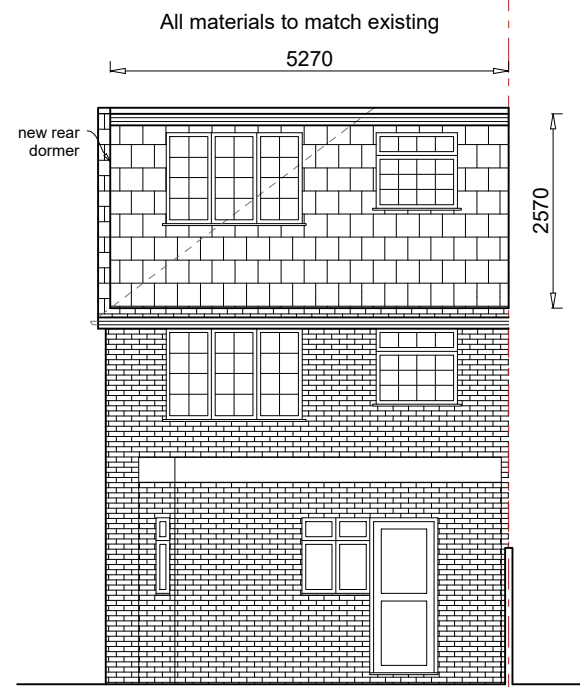

PROPOSED REAR ELEVATION

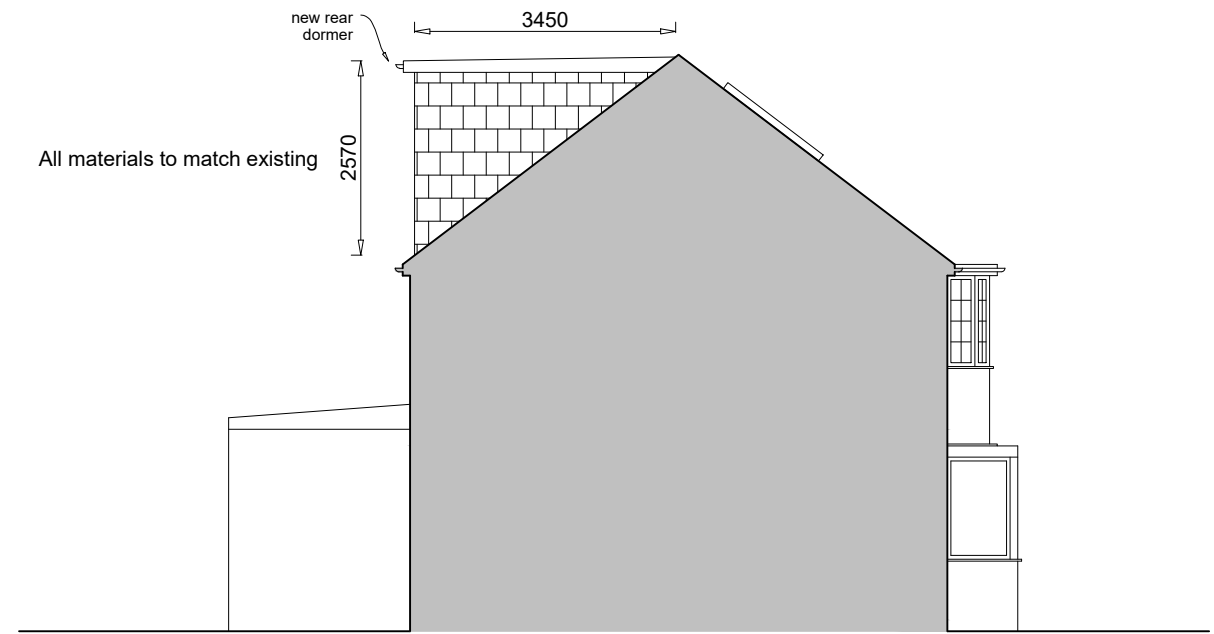


PROPOSED LEFT SIDE ELEVATION

Roof Volume Calculations:


Hip to Gable:
 $(7.10 \times 3.65 \times 2.77) / 6 = 11.96\text{m}^3$

Rear Dormer:
 $(5.27 \times 3.45 \times 2.57) / 2 = 23.36\text{m}^3$


Total Volume added = 35.32m^3

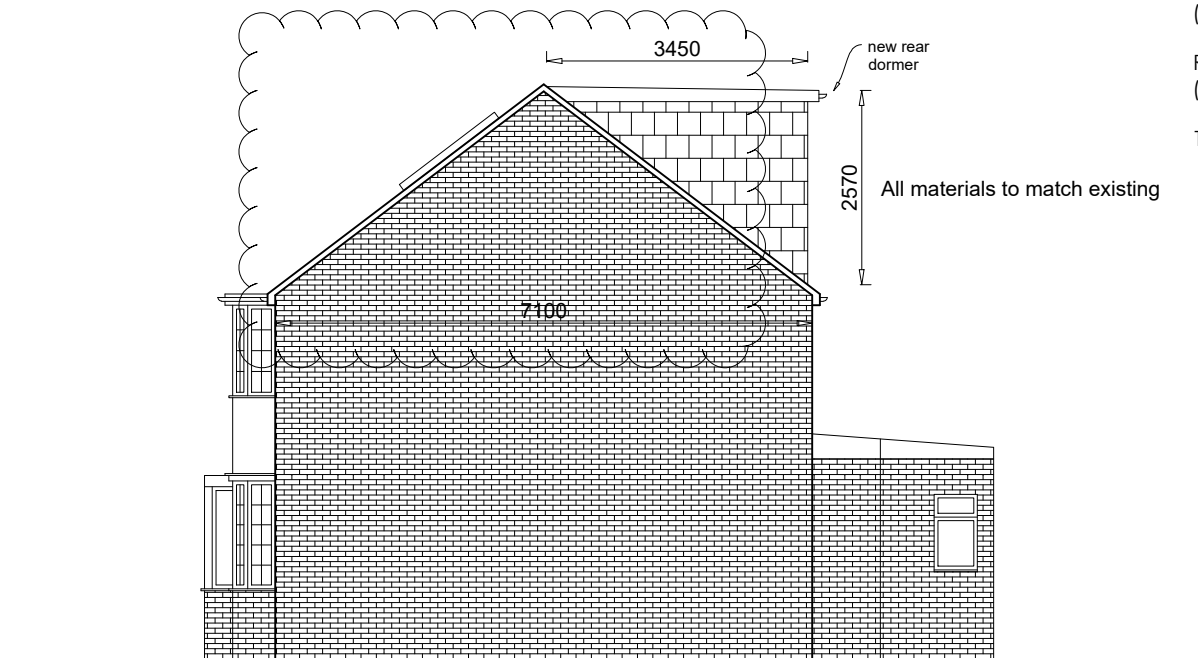

PROPOSED RIGHT SIDE ELEVATION

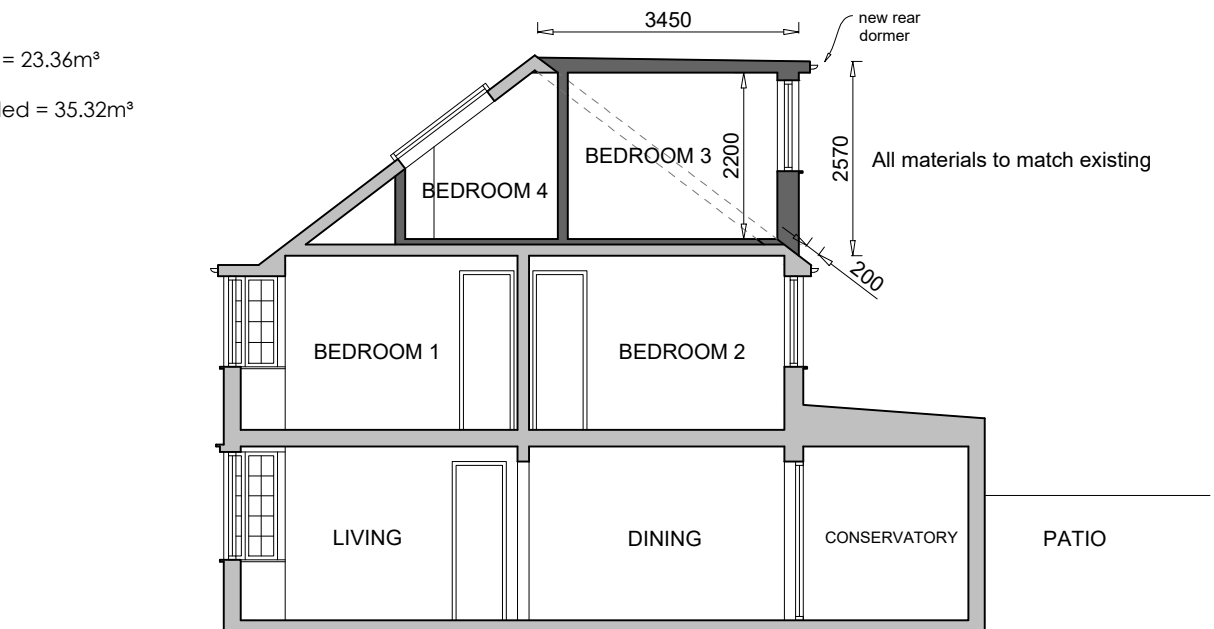

PROPOSED SECTION A-A

 

Rev. No.	Description
A	Gable window omitted

Date
20.05.26

- Project: Loft Conversion
- Address: 21 Roseville Road, Hayes, UB3 4QX
- Client: Inderpal Singh
- Title: Proposed Elevations And Section A-A
- Project No: 26P0511-004 • Drg No: 2604-A-201 • Rev: A
- Scale: 1 : 100 @A3 • Date: 02/2026